



FINAL SURVEY	BY	DATE
SURVEY		
PLOTTED		
NOTE BOOK		
AREAS CHECKED		
NO.		

ORIGINAL SURVEY	BY	DATE
SURVEY		
PLOTTED		
NOTE BOOK		
AREAS CHECKED		
NO.		

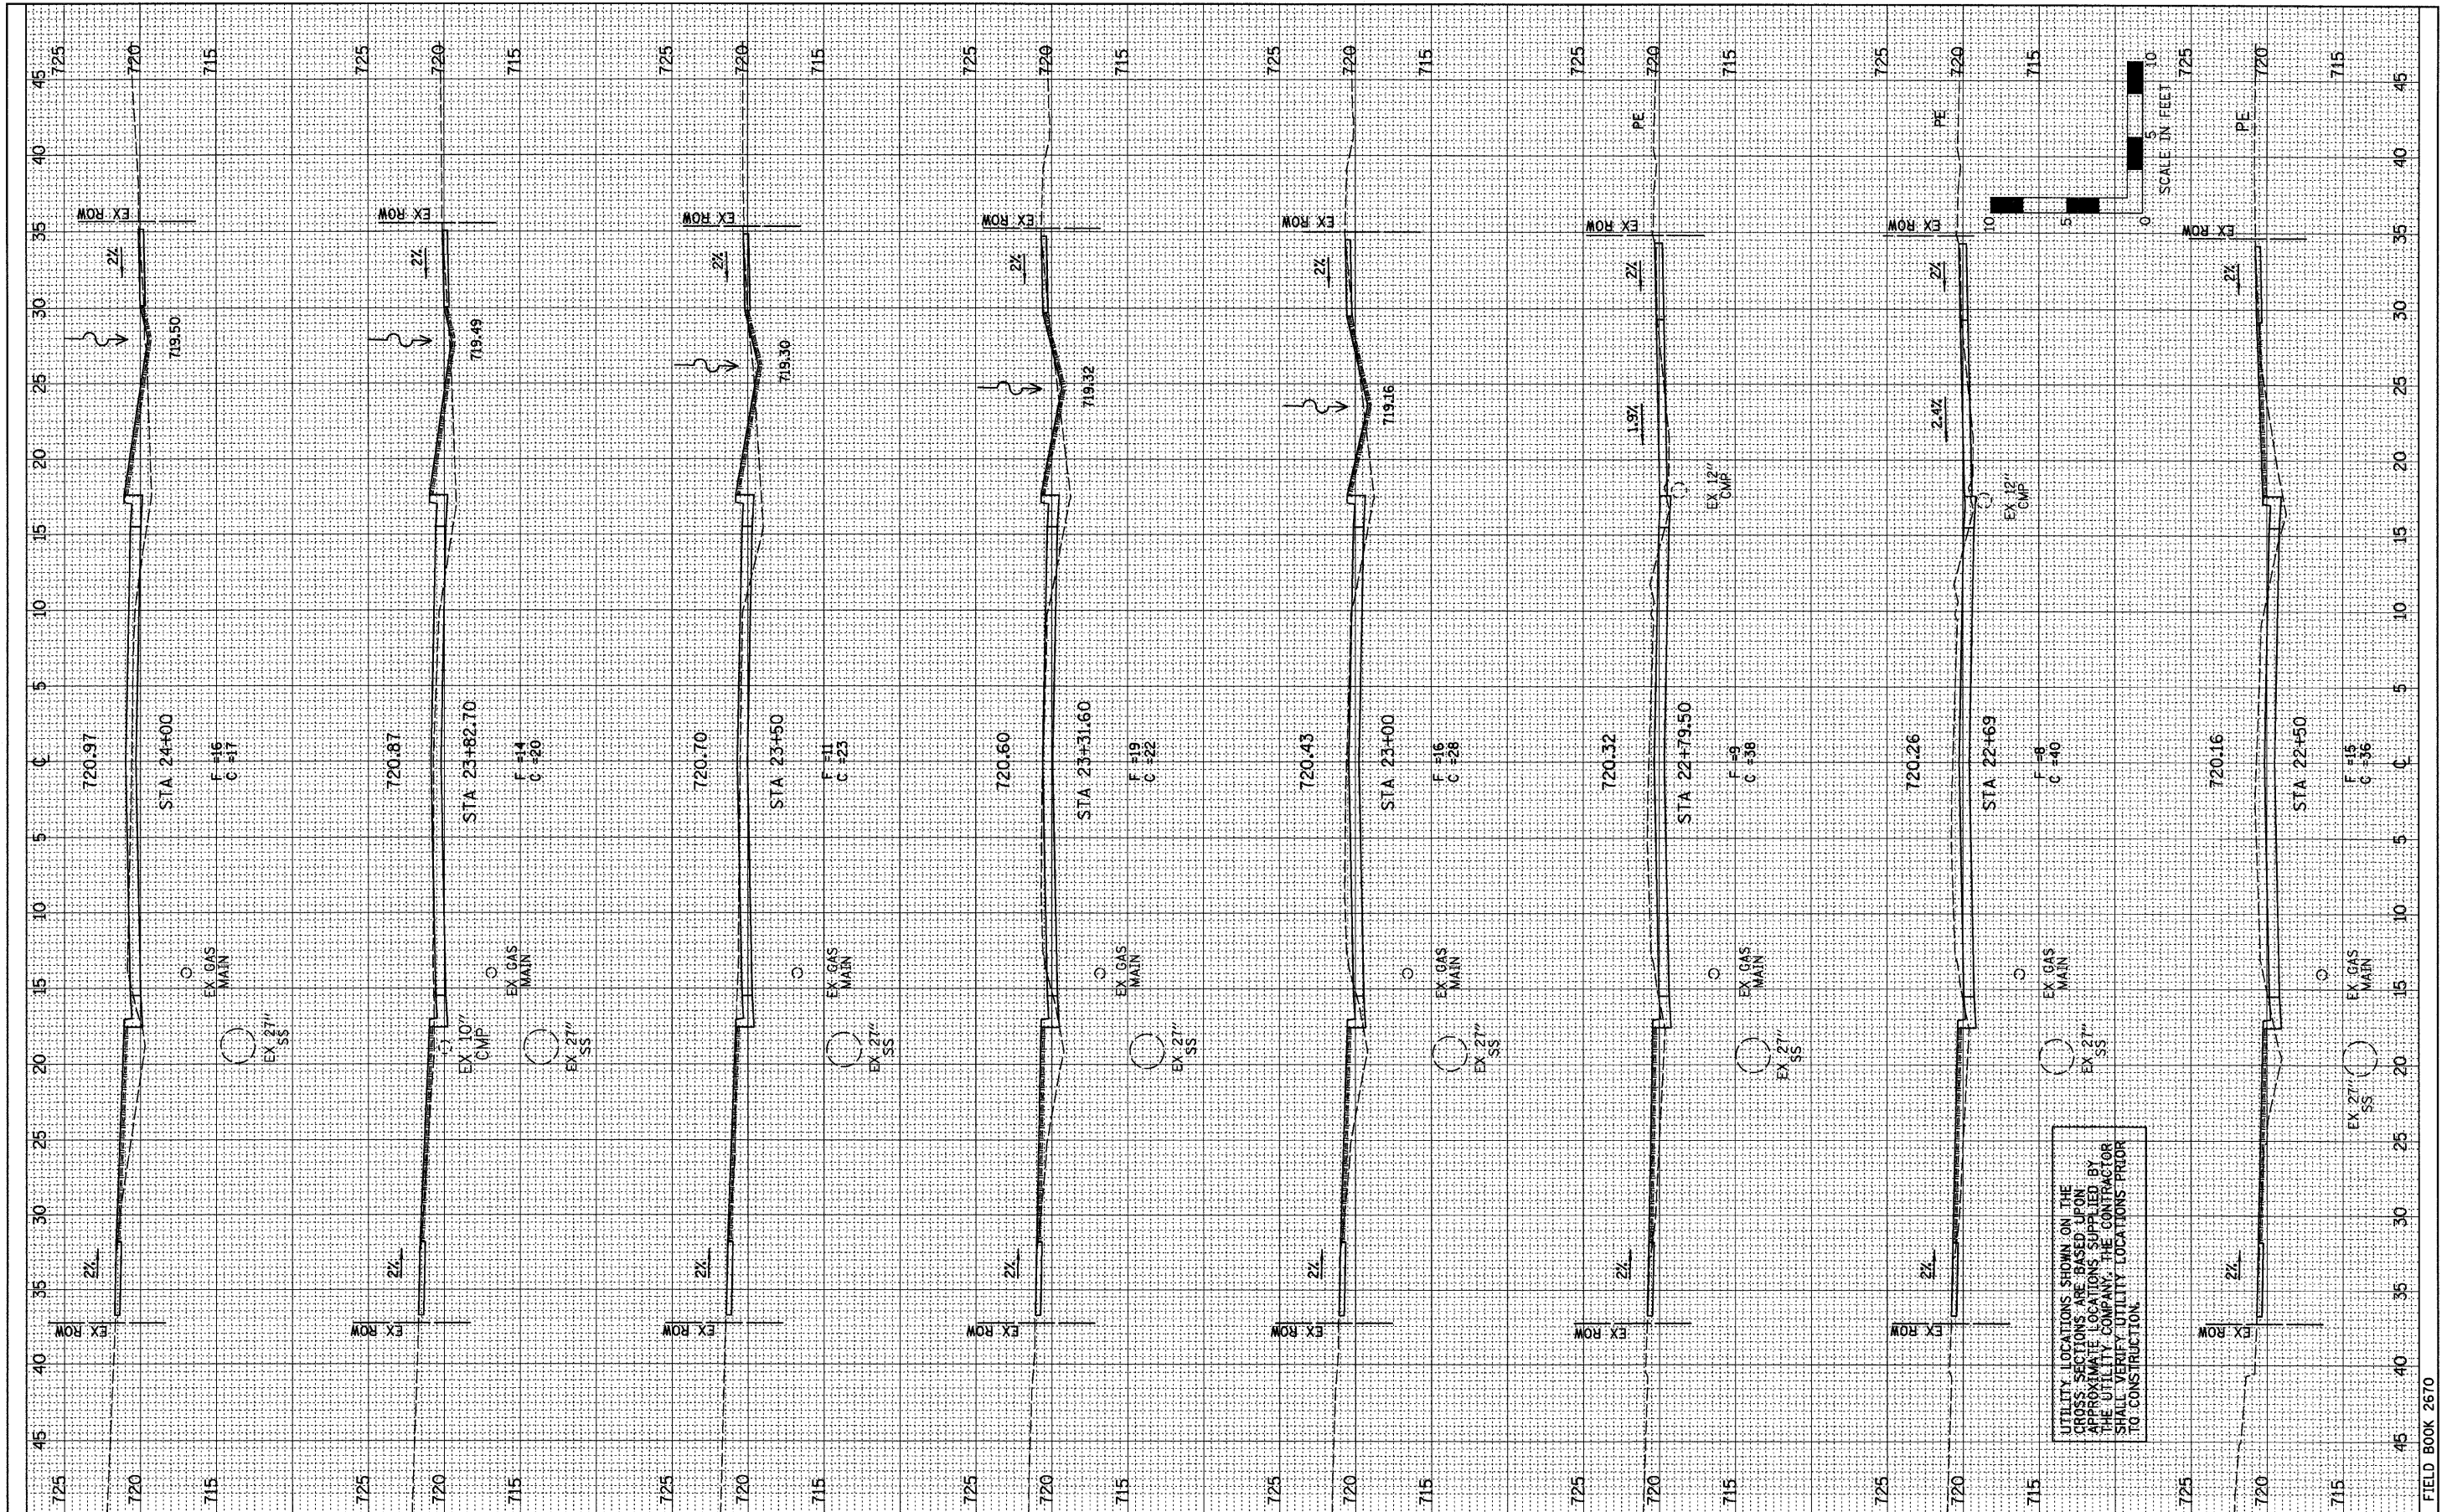

UTILITY LOCATIONS SHOWN ON THE GROSS SECTIONS ARE BASED UPON APPROXIMATE LOCATIONS SUPPLIED BY THE UTILITY COMPANY. THE CONTRACTOR SHALL VERIFY UTILITY LOCATIONS PRIOR TO CONSTRUCTION.

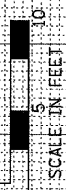

DESIGNED - PJM/LAT	REVISED -
DRAWN - DRR	REVISED -
CHECKED - PJM	REVISED -
DATE - 12/01/10	REVISED -

CITY OF CLINTON		CROSS SECTIONS	
SCALE:		SHEET NO. 26 OF 28 SHEETS	
STA. 22+50.00		TO STA. 24+00.00	

EAST MAIN STREET			
SECTION 09-00047-00-RP			
DeWITT, COUNTY			

F.A.U.	SECTION	COUNTY	TOTAL SHEETS	SHEET NO.
7311	09-00047-00-RP	DeWITT	28	27
CONTRACT NO. 91432				
FED. ROAD DIST. NO. 7 ILLINOIS FED. AID PROJECT				