


FINAL SURVEY	DESIGNED	BY	DATE
NO. 1	NO. 2		
NO. 3	NO. 4		
NO. 5	NO. 6		

ORIGINAL SURVEY	DESIGNED	BY	DATE
NO. 1	NO. 2		
NO. 3	NO. 4		
NO. 5	NO. 6		

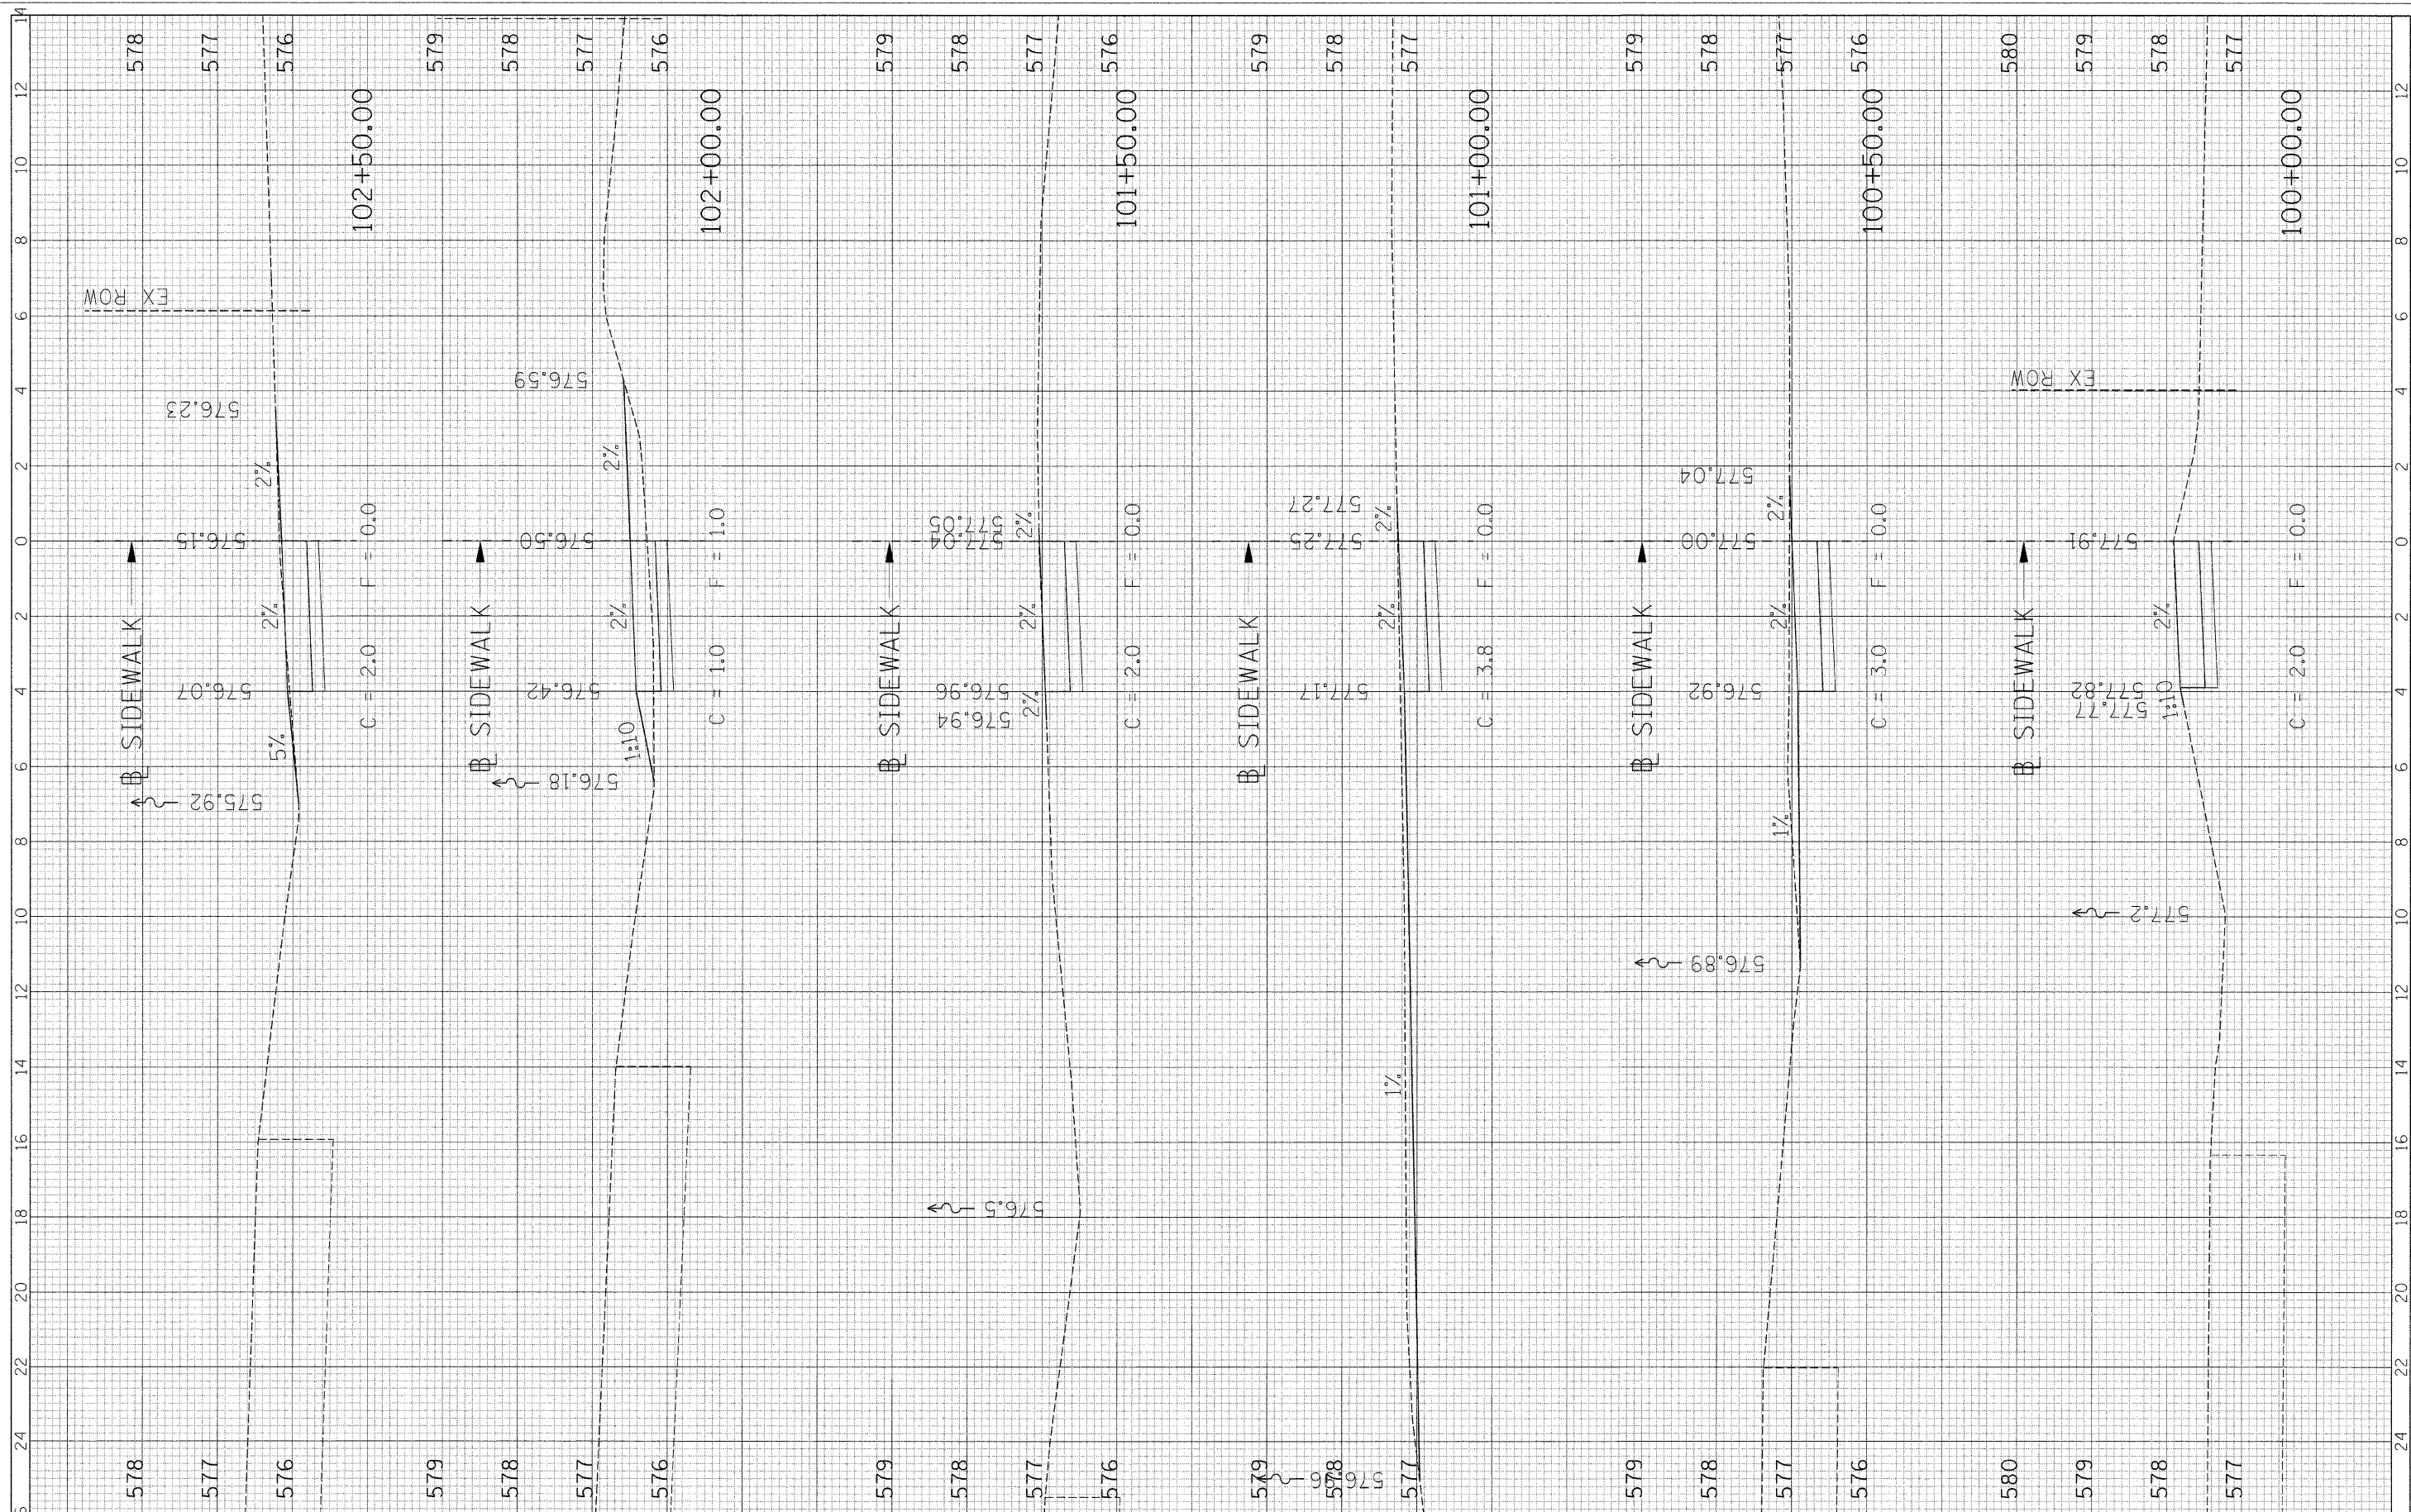

FILE NAME = G:\507009-01\oad\2010\XS-FIRST-SOUTH.SHT

USER NAME = IE Consultants  
 PLOT SCALE = 2,000' / 1" = 1" = 200'  
 PLOT DATE = 2/14/2011

DESIGNED -	REVISD -
DRAWN -	REVISD -
CHECKED -	REVISD -
DATE -	REVISD -

**VILLAGE OF SHERMAN**

**CROSS SECTIONS - SIDEWALK  
 FIRST / SOUTH STREET**

SCALE: SHEET NO. OF SHEETS STA. 100+00.00 TO STA. 102+50.00

F.A. RTE.	SECTION	COUNTY	TOTAL SHEETS	SHEET NO.
	08-00014-00-SW	SANGAMON	26	18
ILLINOIS FED. AID PROJECT			CONTRACT NO. 93486	