


| | | | |
|---------------|---------------|----|------|
| FINAL SURVEY | REVISIONS | BY | DATE |
| NOTE BOOK NO. | PLOTTED | | |
| | TEMPLATE | | |
| | AREAS CHECKED | | |

| | | | |
|-----------------|---------------|----|------|
| ORIGINAL SURVEY | REVISIONS | BY | DATE |
| NOTE BOOK NO. | PLOTTED | | |
| | TEMPLATE | | |
| | AREAS CHECKED | | |

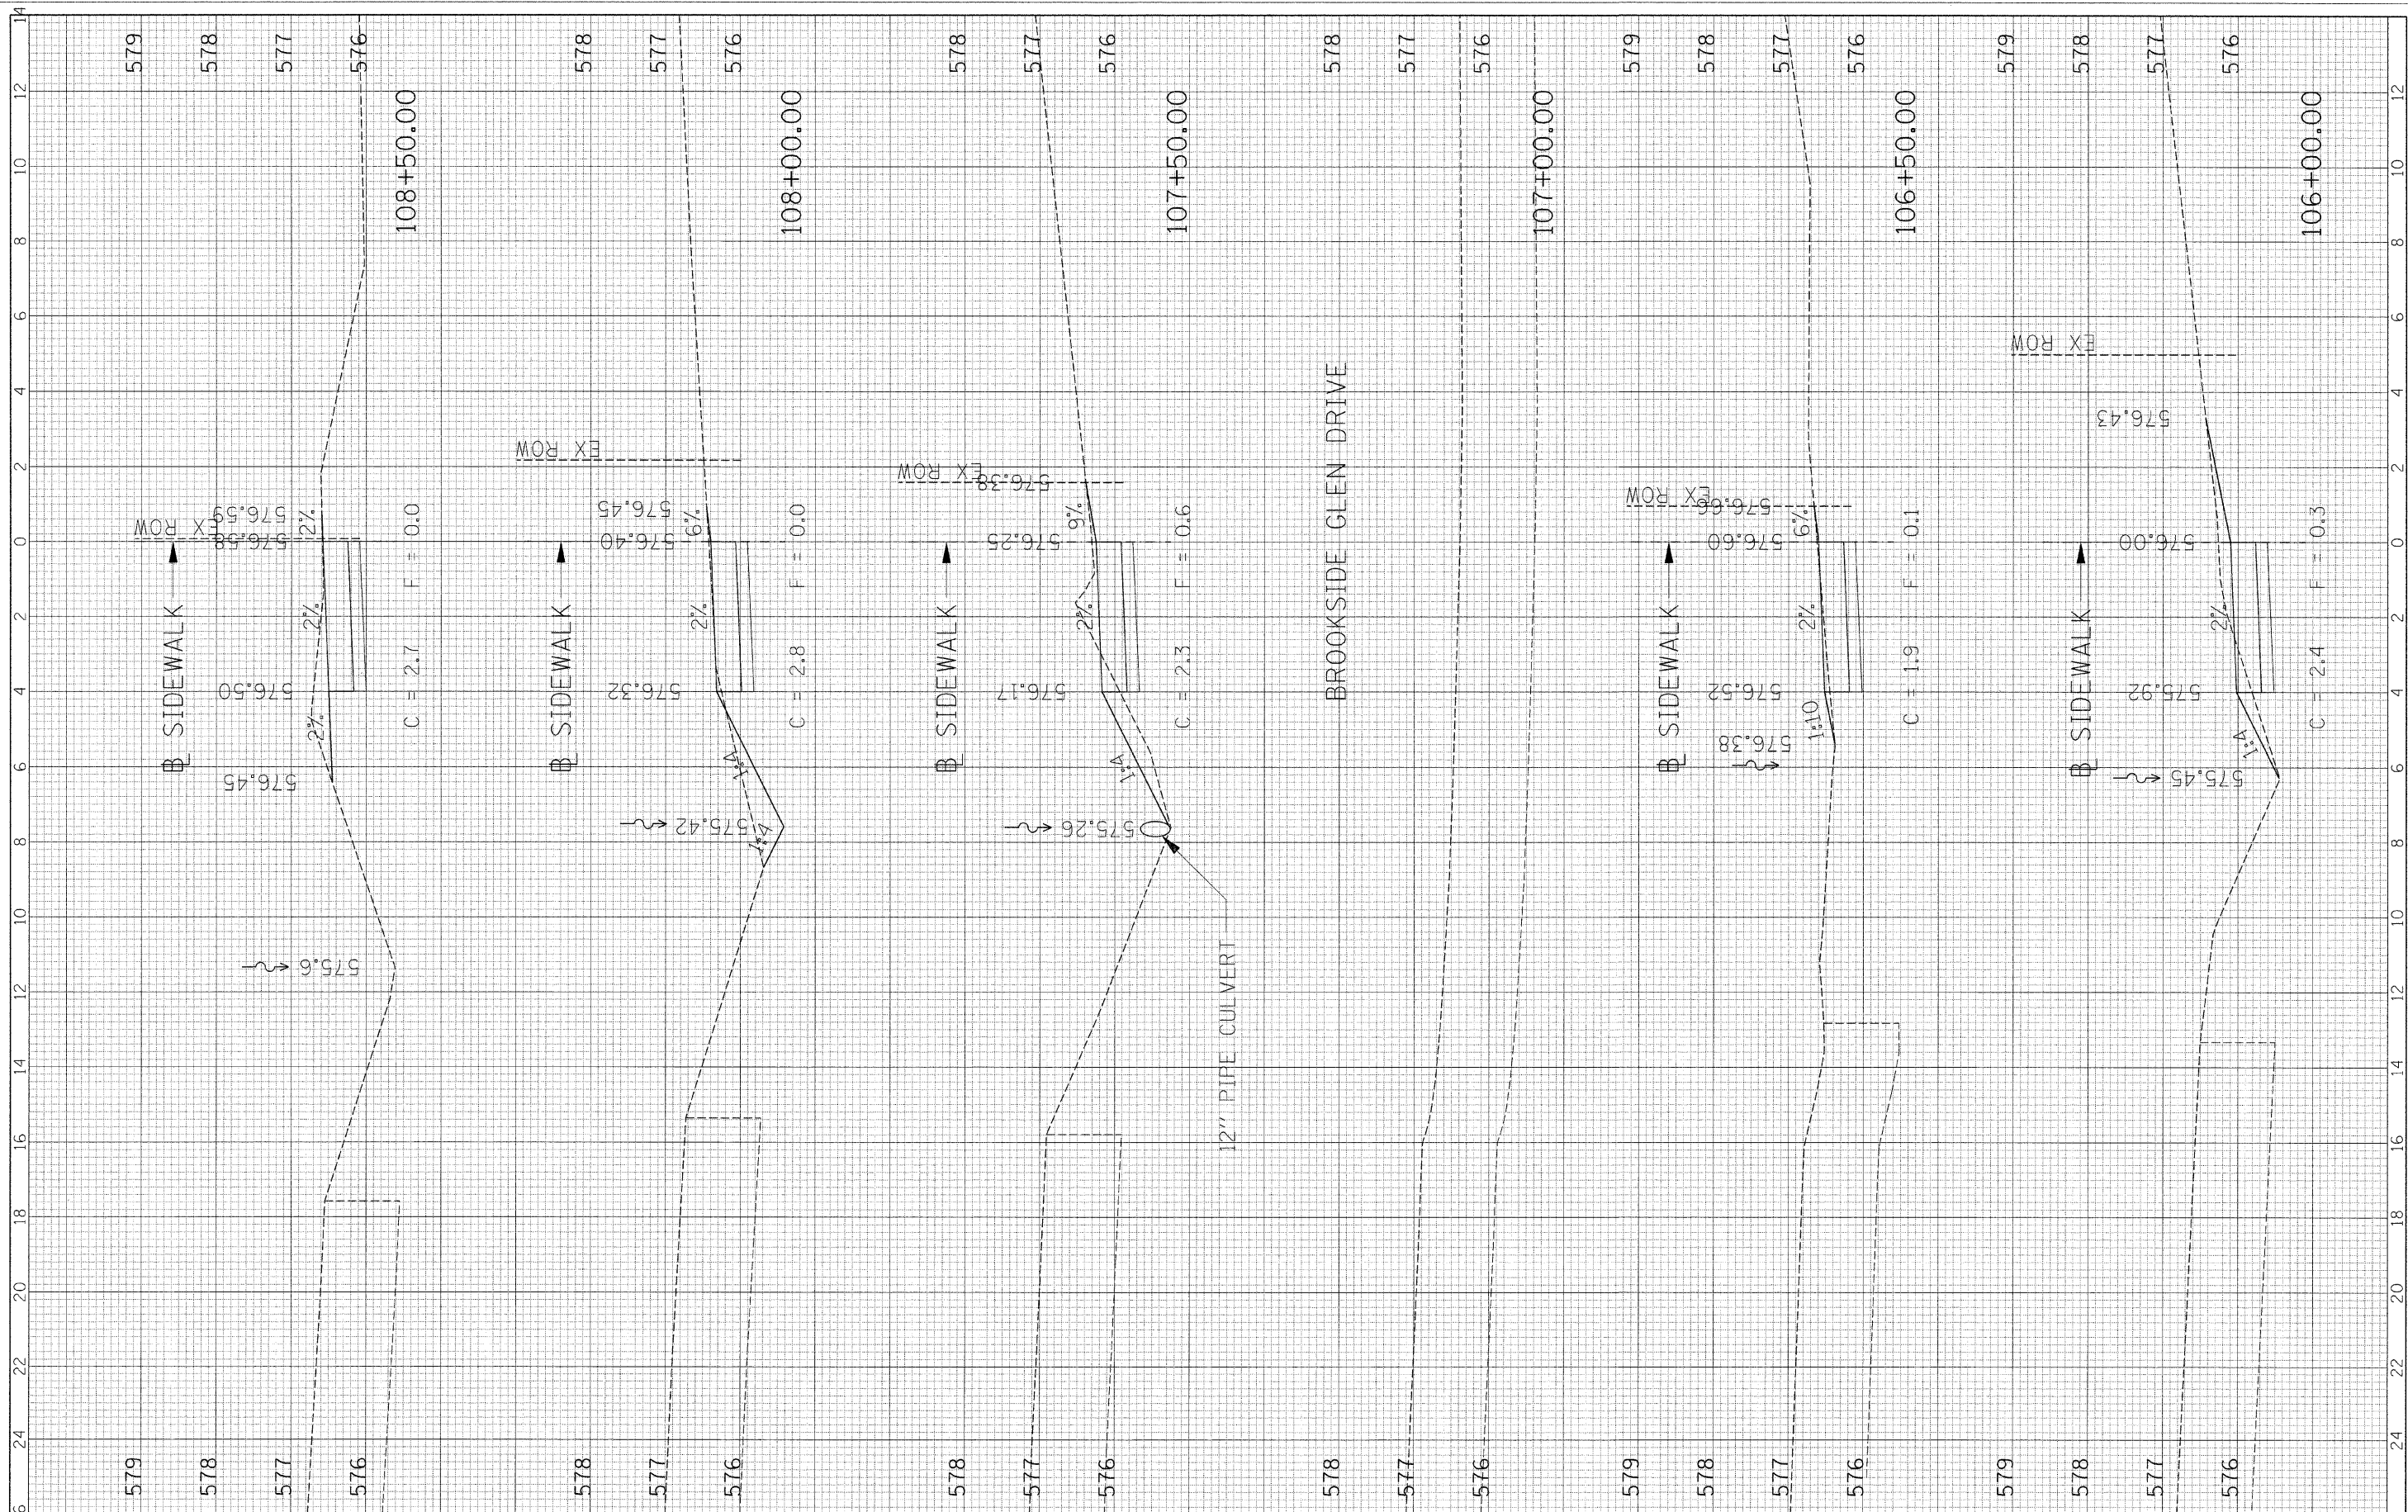

FILE NAME - G:\507009-01\cadd\2010\XS_FIRST-SOUTH.SHT

USER NAME = IE Consultants
 DRAWN -
 CHECKED -
 DATE -

DESIGNED -
 REVISIONS -
 REVISIONS -
 REVISIONS -

REVISIONS -
 REVISIONS -
 REVISIONS -

VILLAGE OF SHERMAN

**CROSS SECTIONS - SIDEWALK
 FIRST / SOUTH STREET**

SCALE: SHEET NO. OF SHEETS STA. 106+00.00 TO STA. 108+50.00

| | | | | |
|---------------------------|----------------|----------|--------------------|-----------|
| F.A. RTE. | SECTION | COUNTY | TOTAL SHEETS | SHEET NO. |
| | 08-00C14-00-SW | SANGAMON | 26 | 20 |
| ILLINOIS FED. AID PROJECT | | | CONTRACT NO. 93486 | |