


FINAL SURVEY NOTE BOOK NO.	DESIGNED / PLOTTED / TEMPLATE AREAS CHECKED	BY	DATE
----------------------------	---	----	------

ORIGINAL SURVEY NOTE BOOK NO.	DESIGNED / PLOTTED / TEMPLATE AREAS CHECKED	BY	DATE
-------------------------------	---	----	------

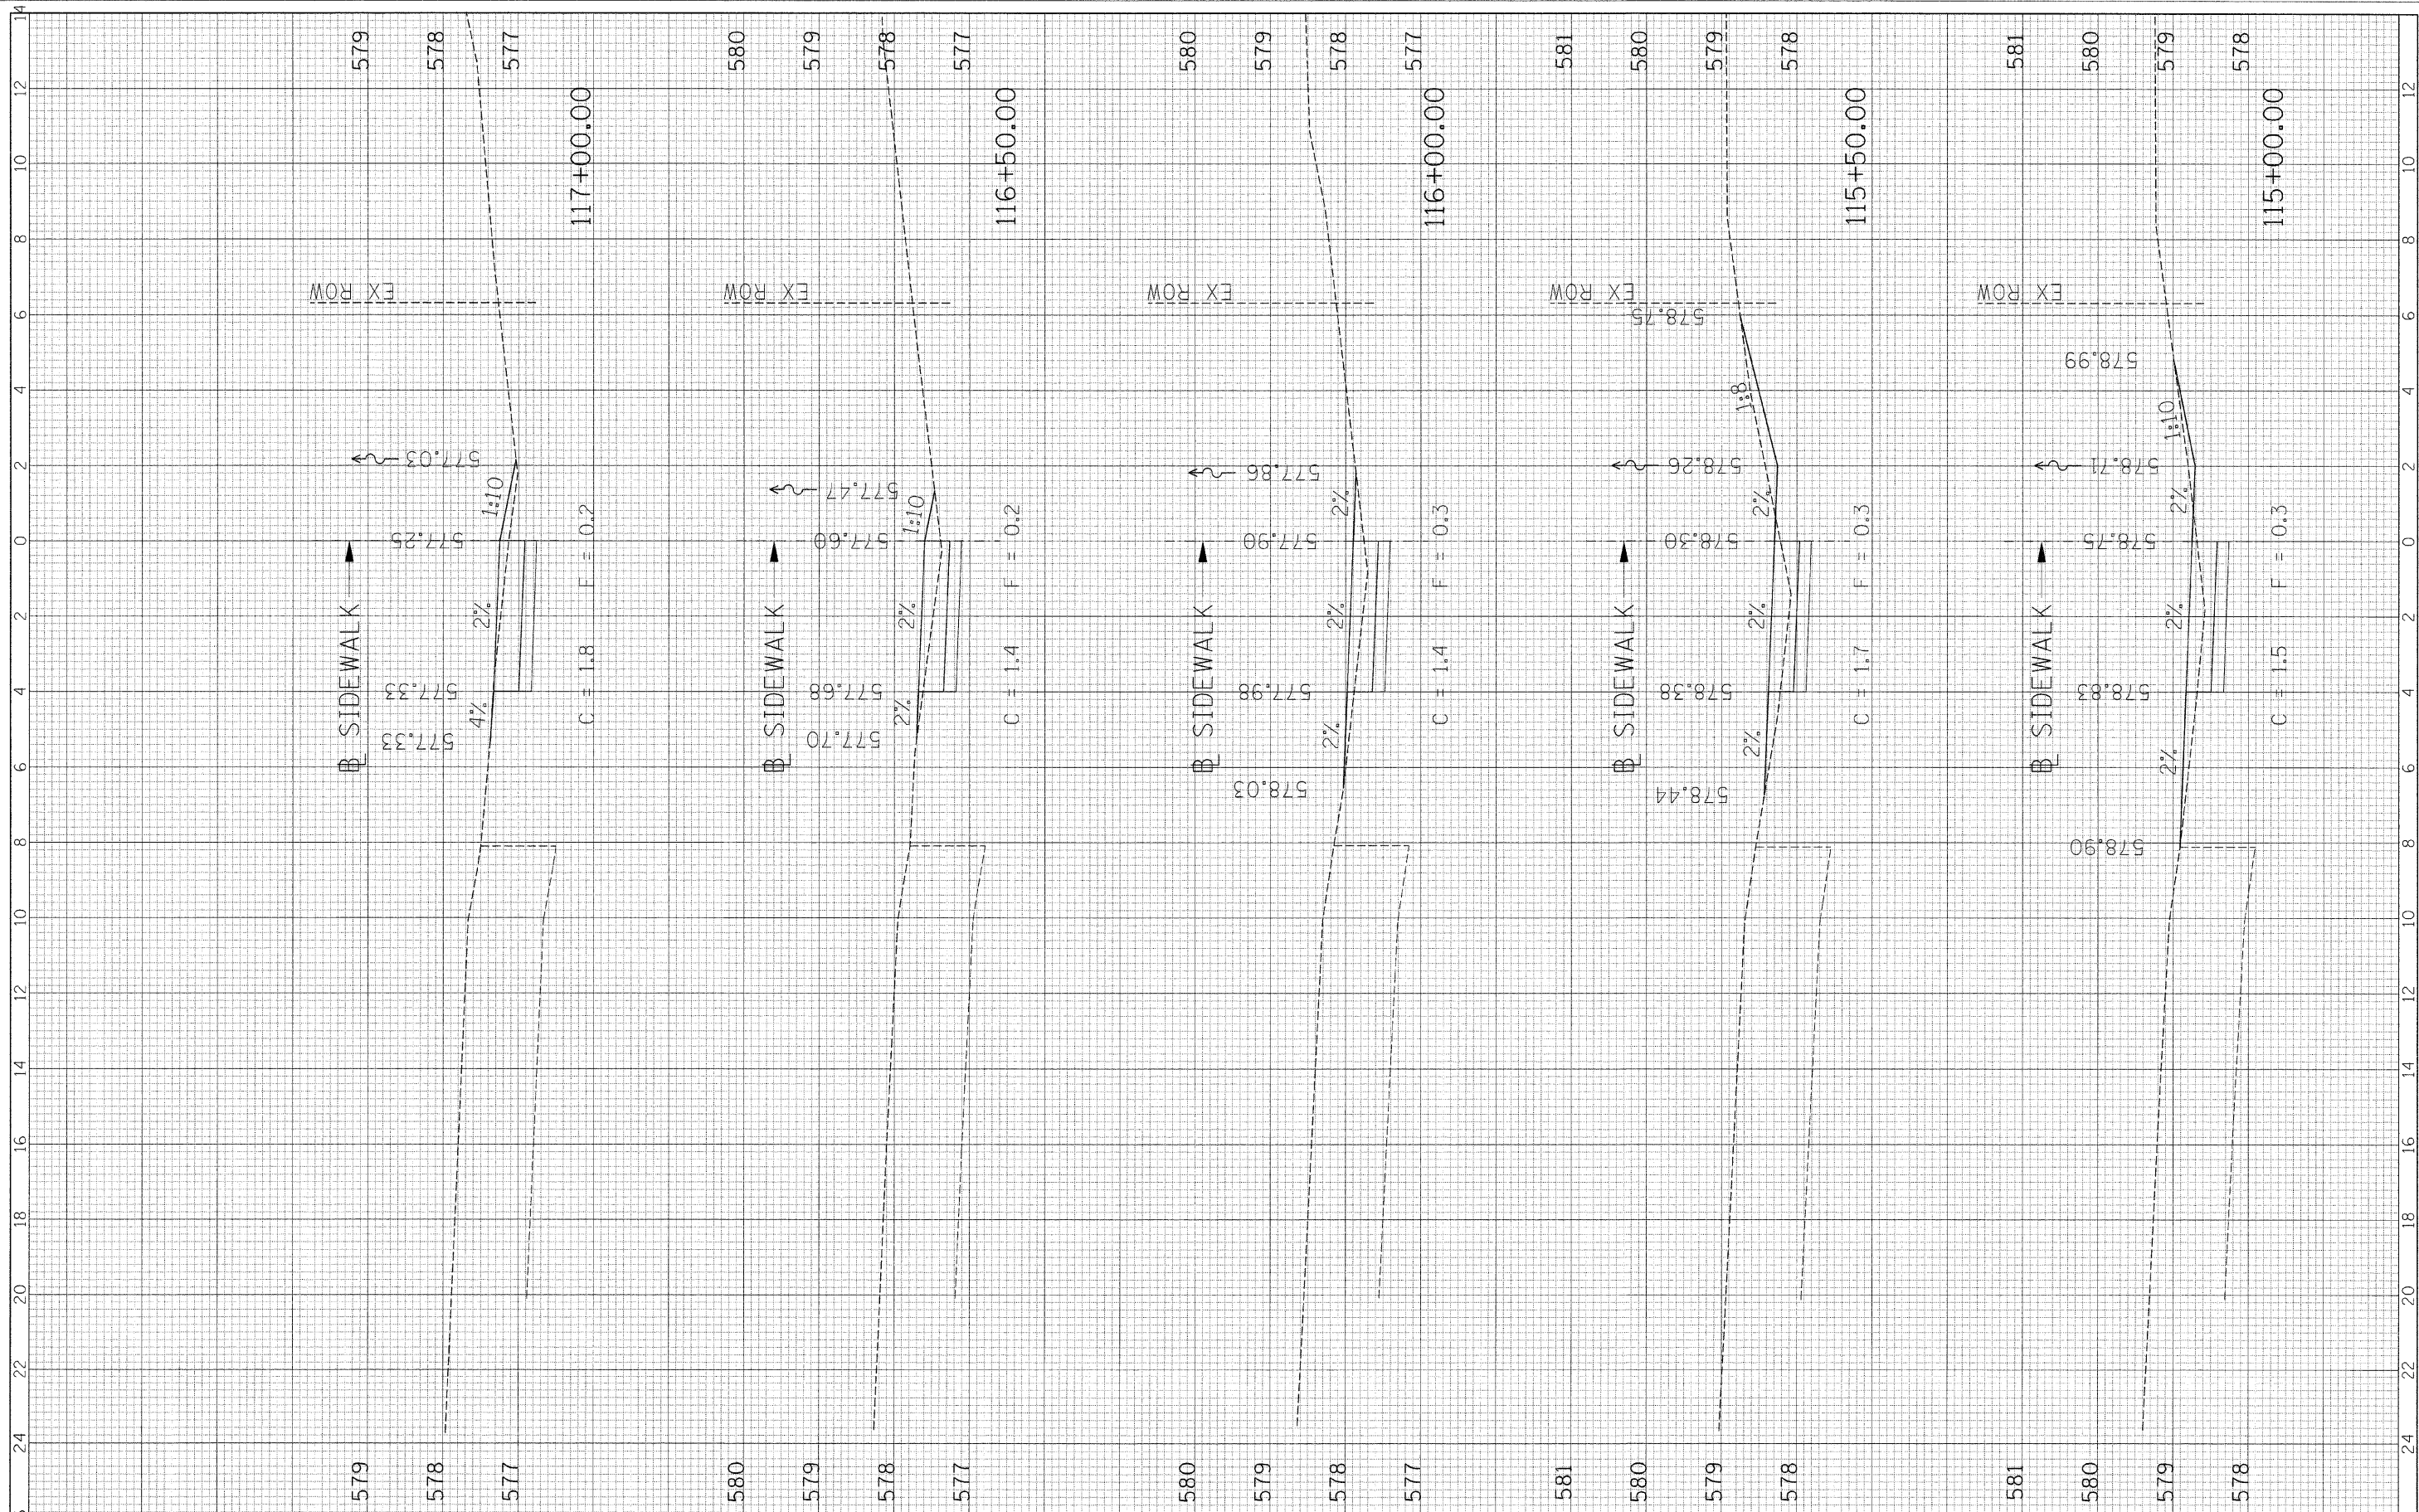

FILE NAME = G:\S07009-01\cadd\2010\XS_FIRST-SOUTH.SHT

USER NAME = IE Consultants
 PLOT SCALE = 2.0000' / in.
 PLOT DATE = 2/14/2011

DESIGNED -
 DRAWN -
 CHECKED -
 DATE -

REVISED -
 REVISED -
 REVISED -
 REVISED -

VILLAGE OF SHERMAN

CROSS SECTIONS - SIDEWALK
 FIRST / SOUTH STREET
 SCALE: SHEET NO. OF SHEETS STA. 115+00.00 TO STA. 117+00.00

F.A. RTE.	SECTION	COUNTY	TOTAL SHEETS	SHEET NO.
	08-00014-00-SW	SANGAMON	26	23
			CONTRACT NO. 93486	
[ILLINOIS] FED. AID PROJECT				