


FIRM	CHECKED	DATE
SURVEY	PLOTTED	
NOTE BOOK	TEMPLATE	
NO.	AREAS	CHECKED

ORIGINAL	DATE
SURVEY	
NOTE BOOK	
NO.	

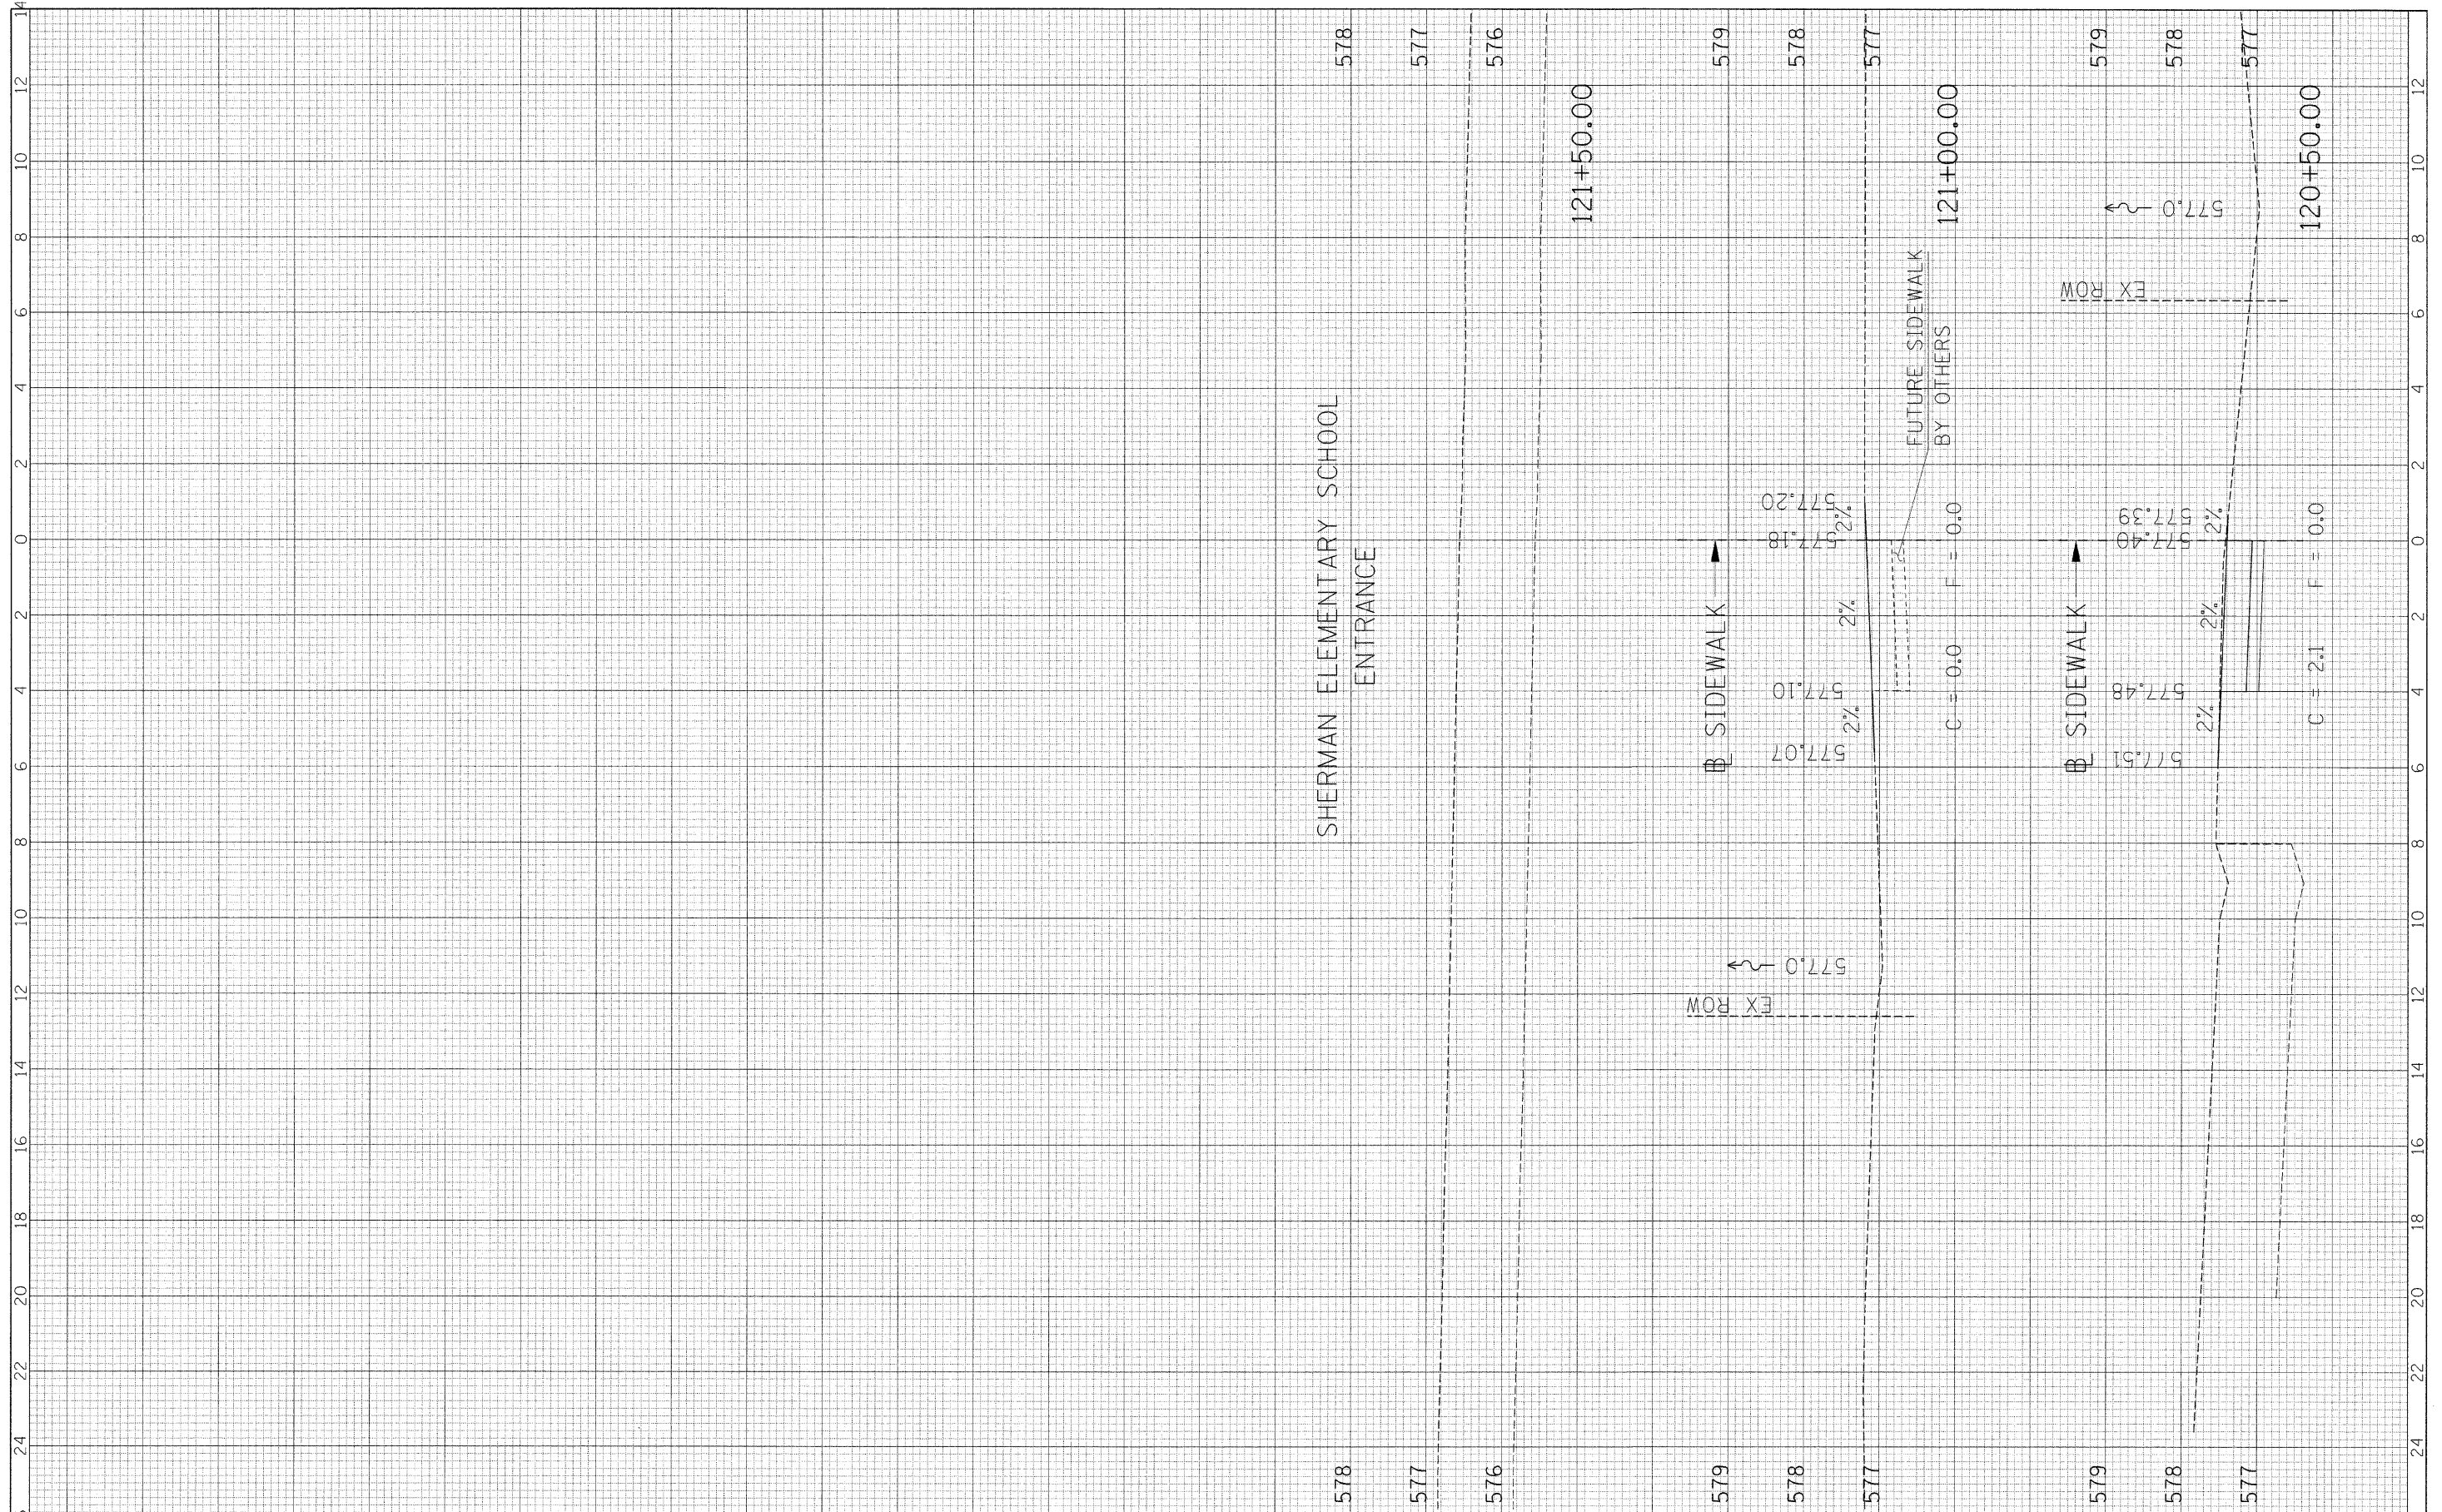

FILE NAME = G:\S07009-01\cadd\2010\XS_FIRST-SOUTH.SHT

USER NAME = IE Consultants
 PLOT SCALE = 2,0000 "/ in.
 PLOT DATE = 2/14/2011

DESIGNED -	REVISED -
DRAWN -	REVISED -
CHECKED -	REVISED -
DATE -	REVISED -

VILLAGE OF SHERMAN

CROSS SECTIONS - SIDEWALK
 FIRST / SOUTH STREET

SCALE: SHEET NO. OF SHEETS STA. 120+50.00 TO STA. 121+50.00

F.A. RTE.	SECTION	COUNTY	TOTAL SHEETS	SHEET NO.
	08-00014-00-SW	SANGAMON	26	25
CONTRACT NO. 93486				
ILLINOIS FED. AID PROJECT				