


F.A.U. RTE.	SECTION	COUNTY	TOTAL SHEETS	SHEET NO.
7982		SANGAMON	63	25
STA. 7982		TO STA. 7982		
FED. ROAD DIST. NO.		ILLINOIS FED. AID PROJECT		
10-00447-04-PV		CITY OF SPRINGFIELD		

LEGEND

- * CONCRETE SIDEWALK REMOVAL
- * CURB & GUTTER REMOVAL
- * DRIVEWAY PAVEMENT REMOVAL
- BITUMINOUS MILLING
- TREE REMOVAL


* NOTE - ESTIMATED QUANTITIES HAVE BEEN INCLUDED FOR THE MID-BLOCK AREAS. THE ENGINEER SHALL DETERMINE REMOVAL LIMITS

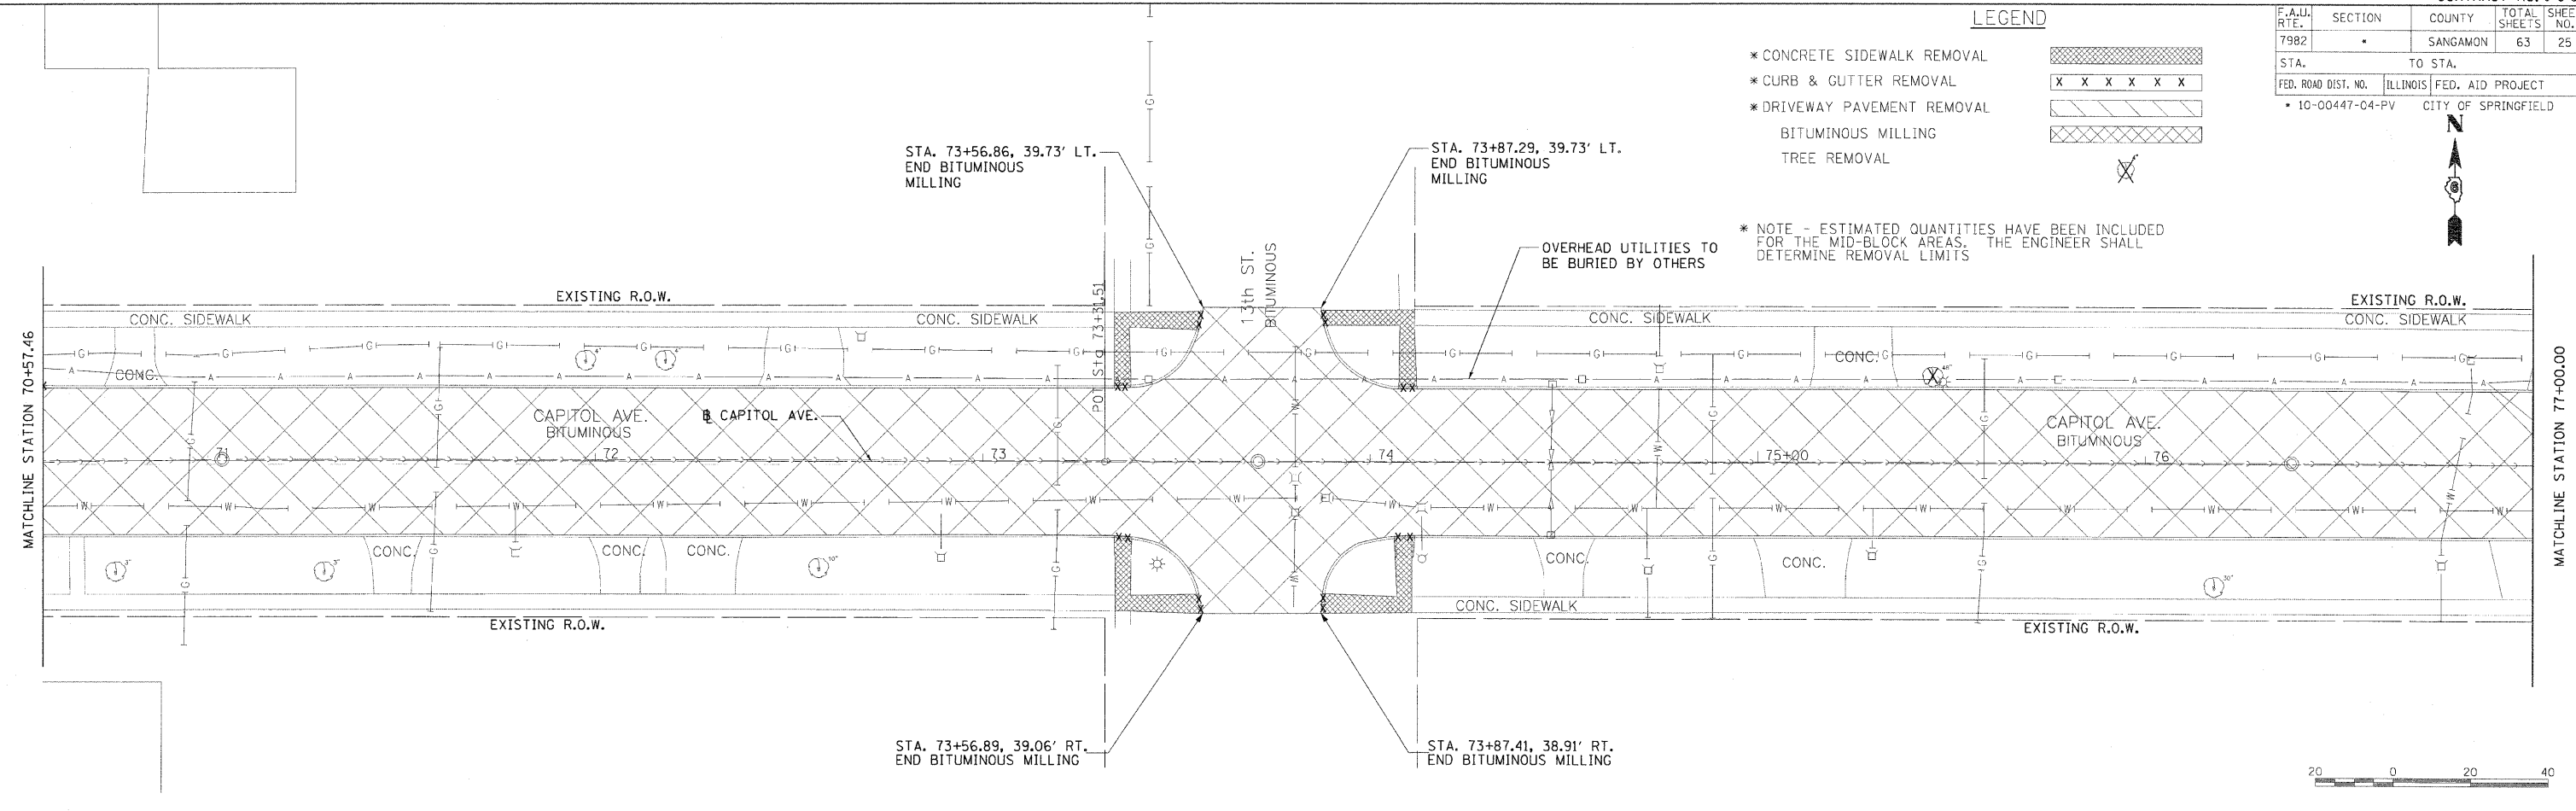

LEGEND

- * CONCRETE SIDEWALK REMOVAL
- * CURB & GUTTER REMOVAL
- * DRIVEWAY PAVEMENT REMOVAL
- BITUMINOUS MILLING
- TREE REMOVAL

* NOTE - ESTIMATED QUANTITIES HAVE BEEN INCLUDED FOR THE MID-BLOCK AREAS. THE ENGINEER SHALL DETERMINE REMOVAL LIMITS

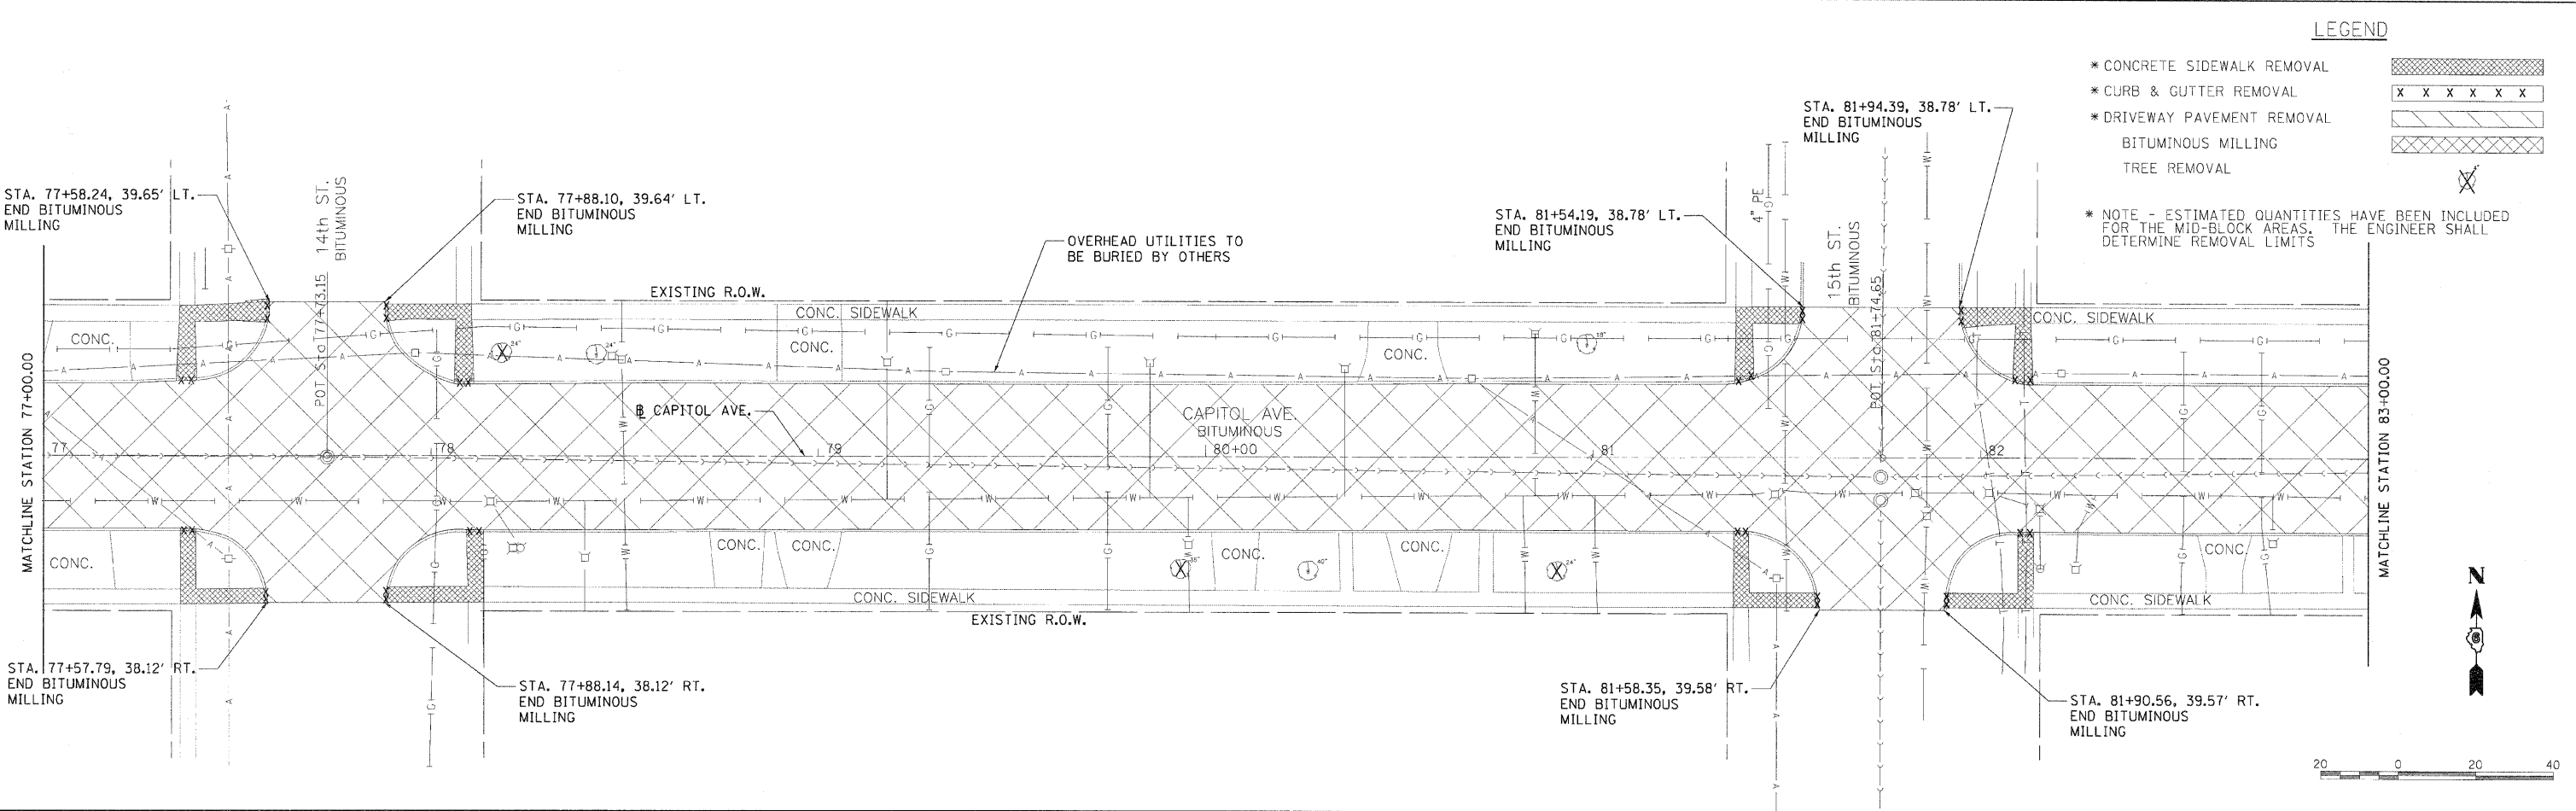

LAYOUT	ZZZ	00/00/00
DRAWN	ZZZ	00/00/00
REVIEWED	MH	09/19/07

PLOT DATE = 01/05/2011
 FILE NAME = I:\02\proj\93544\CD\Road\Removal\Station\Sheet\Section_3_11th - 18th\13-15.dwg
 PLOT SCALE = 20.00000 / 1" = 40'
 USER NAME = jhnm0844