

F.A.U. RTE.	SECTION	COUNTY	TOTAL SHEETS	SHEET NO.
7982	*	SANGAMON	63	29
STA.		TO STA.		
FED. ROAD DIST. NO.		ILLINOIS FED. AID PROJECT		
* 10-00447-04-PV		CITY OF SPRINGFIELD		


LEGEND

BITUMINOUS RESURFACING


NOTE 1 - INTERSECTION SIDEWALK IMPROVEMENTS INCLUDE SIDEWALK AND CURB REMOVAL, PROPOSED PCC SIDEWALK, CURB RAMPS, DETECTABLE WARNINGS AND COMBINATION CONCRETE CURB AND GUTTER, (SPECIAL). SEE STREETSCAPE IMPROVEMENT PLANS FOR DETECTABLE WARNING PAVERS.

NOTE 2 - ESTIMATED QUANTITIES HAVE BEEN INCLUDED FOR PROPOSED PCC SIDEWALKS, CURB AND GUTTER (SPECIAL) AND DRIVEWAY PAVEMENT. THE ENGINEER SHALL DETERMINE PROPOSED LOCATIONS.

POINT NUMBER	STATION	OFFSET	POINT NUMBER	STATION	OFFSET	POINT NUMBER	STATION	OFFSET	POINT NUMBER	STATION	OFFSET
1	73+33.97	38.51' LT	9	73+34.30	19.67' RT	17	74+06.85	19.63' RT	24	74+07.38	19.47' LT
2	73+38.08	38.50' LT	10	73+38.30	19.94' RT	18	74+10.84	19.42' RT	25	74+11.38	19.48' LT
3	73+56.14	38.69' LT	11	73+38.24	34.40' RT	19	74+10.86	34.58' RT	26	74+07.59	35.24' LT
4	73+55.27	34.49' LT	12	73+55.36	34.53' RT	20	74+06.86	34.72' RT	27	74+11.37	35.20' LT
5	73+38.00	34.50' LT	13	73+56.17	38.53' RT	21	74+10.86	38.68' RT	28	74+11.43	39.23' LT
6	73+38.01	19.72' LT	14	73+38.21	38.43' RT	22	73+87.97	38.73' RT	29	74+07.48	39.24' LT
7	73+34.01	19.55' LT	15	73+34.26	38.41' RT	23	73+88.30	34.73' RT	30	73+87.94	39.23' LT
8	73+34.00	34.53' LT	16	73+34.27	34.39' RT				31	73+88.62	35.23' LT

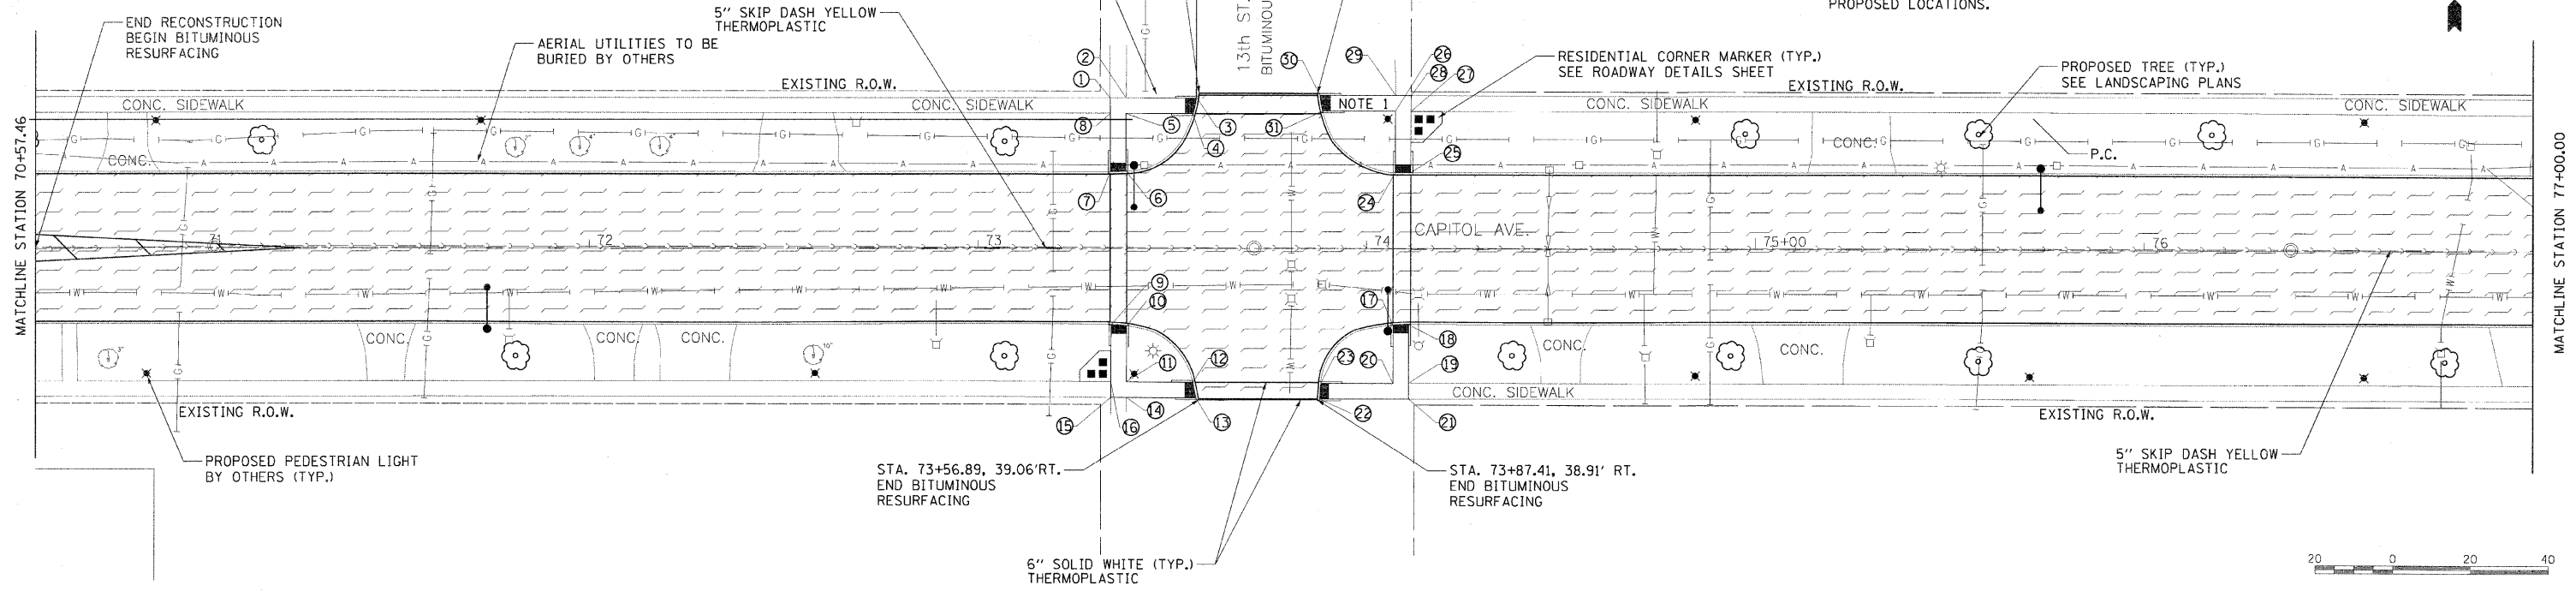

POINT NUMBER	STATION	OFFSET	POINT NUMBER	STATION	OFFSET	POINT NUMBER	STATION	OFFSET	POINT NUMBER	STATION	OFFSET
1	77+35.01'	38.72 LT	9	77+35.42'	19.34 RT	17	78+09.61'	19.64 RT	25	78+06.44'	39.15 LT
2	77+38.94'	38.74 LT	10	77+39.42'	19.57 RT	18	78+13.61'	19.68 RT	26	78+10.49'	39.15 LT
3	77+57.65'	38.75 LT	11	77+39.43'	34.43 RT	19	78+09.61'	33.99 RT	27	78+06.47'	35.13 LT
4	77+57.09'	34.74 LT	12	77+56.84'	34.42 RT	20	78+13.61'	33.78 RT	28	78+10.47'	35.17 LT
5	77+38.94'	34.74 LT	13	77+57.35'	38.42 RT	21	78+13.60'	37.96 RT	29	78+10.47'	19.21 LT
6	77+38.94'	20.12 LT	14	77+39.43'	38.43 RT	22	78+09.63'	37.99 RT	30	78+06.47'	19.23 LT
7	77+34.95'	19.95 LT	15	77+35.39'	38.46 RT	23	77+88.75'	37.99 RT	31	77+91.02'	35.13 LT
8	77+34.94'	34.58 LT	16	77+35.43'	34.52 RT	24	77+89.34'	33.97 RT	32	77+88.69'	39.13 LT

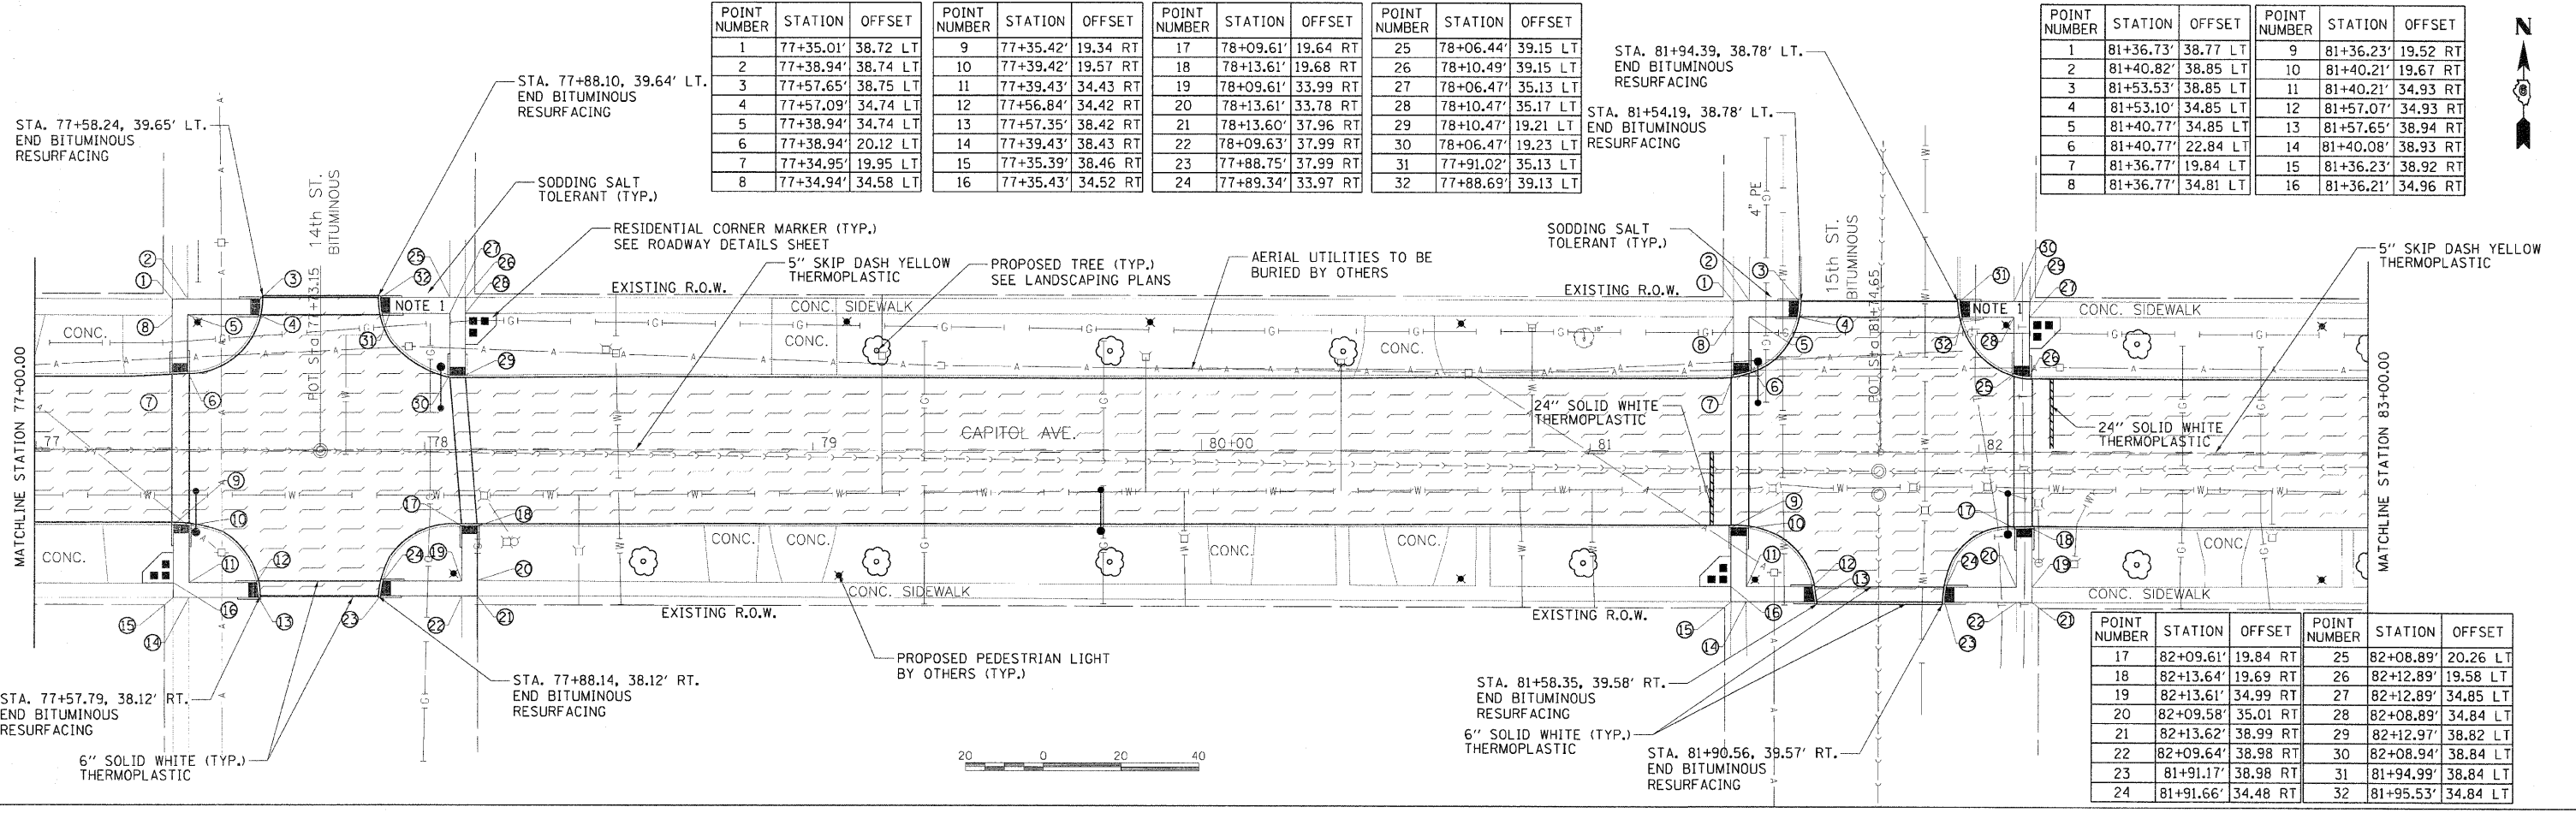

LAYOUT DATE: 00/00/00  
 DRAWN DATE: 03/15/07  
 REVIEWED DATE: 09/19/07  
 USER NAME: J. Johnson  
 FILE NAME: I:\2007\93544\CD\Road\Intersection\Sheet\Section\_3-1.dwg  
 PLOT SCALE: 1" = 20.0000'  
 PLOT DATE: 09/19/07