


F.A.U. R.T.E.	SECTION	COUNTY	TOTAL SHEETS	SHEET NO.
7982	10-00447-04-PV	SANGAMON	63	40
STA.		TO STA.		
FED. ROAD DIST. NO. ...		ILLINOIS FED. AID PROJECT		

Massie & Massie Associates
 1210 S. 5th Street, Springfield, IL 62703 217-544-3210
 421 West Main Street, Decatur, IL 62522 217-424-0792

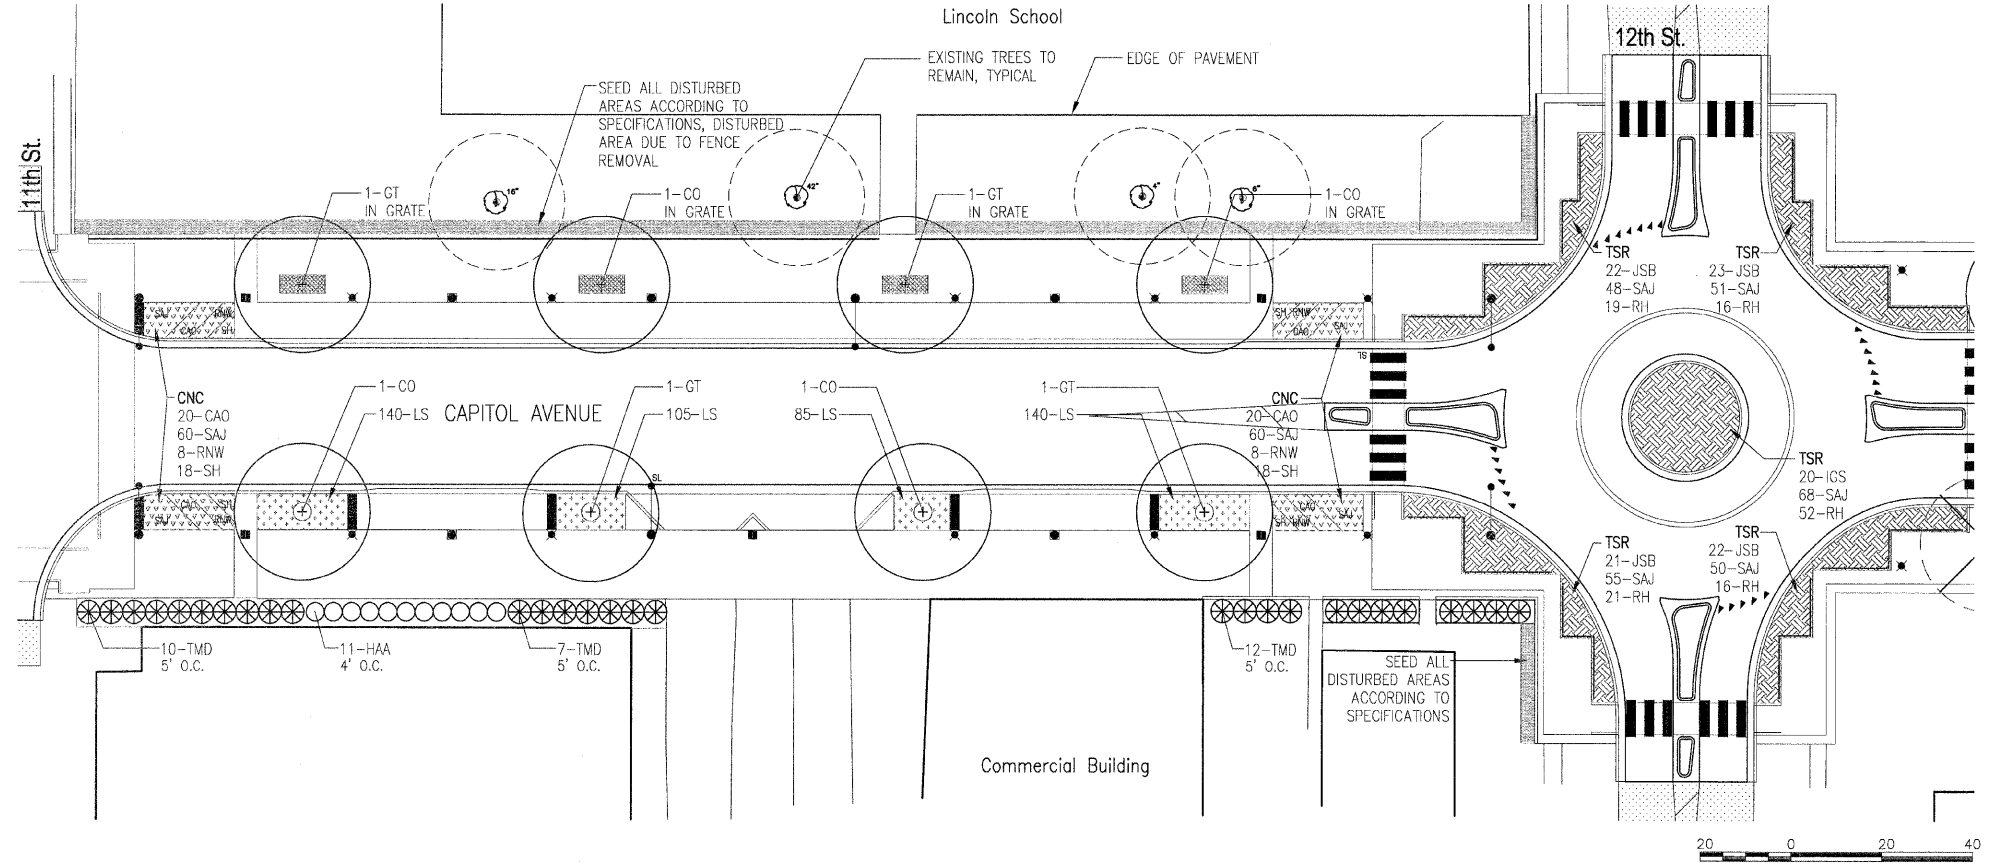

NEAR CORNER PLANTING (CNC)
 SEE 1100 BLOCK PLANTING DETAILS SHEET FOR SPECIFIC PLANT LOCATIONS AND DETAILS.

12TH STREET ROUNDABOUT (TSR)
 SEE 1100 BLOCK PLANTING DETAILS SHEET FOR SPECIFIC PLANT LOCATIONS AND DETAILS.

1100 BLOCK PLANT SCHEDULE				
QUANTITY	DESIGNATION	BOTANICAL NAME		SIZE
SHADE TREES				
4	CO	CELTIS OCCIDENTALIS 'WINDY CITY'	WINDY CITY HACKBERRY	3" B.B.
4	GT	GLEDITSIA TRIACANTHOS 'SKYLINE'	SKYLINE THORNLESS COMMON HONEYLOCUST	3" B.B.
SHRUBS				
11	HAA	HYDRANGEA ARBORESCENS 'ANNABELLE'	ANNABELLE SMOOTH HYDRANGEA	5-GAL. 24" HEIGHT
20	IGS	ILEX GLABRA 'SHAMROCK'	SHAMROCK INKBERRY HOLLY	5-GAL. WELL DEVELOPED
88	JSB	JUNIPERUS SABINA 'BUFFALO'	BUFFALO JUNIPER	3-GAL. WELL DEVELOPED
16	RNW	ROSA 'NEARLY WILD'	NEARLY WILD SHRUB ROSE	5-GAL. 24" HEIGHT
29	TMD	TAXUS x MEDIA 'DENSIFORMIS'	DENSE ANGLOJAPANESE YEW	5-GAL. WELL DEVELOPED
PERENNIALS AND GROUNDCOVERS				
40	CAO	CALAMAGROSTIS ACUTIFLORA 'OVERDAM'	OVERDAM FEATHER REED GRASS	1-GAL. WELL DEVELOPED
470	LS	LIRIOPE SPICATA	CREEPING LILYTURF	1 QUART WELL DEVELOPED
124	RH	RUDBECKIA HIRTA 'GOLDSTRUM'	GOLDSTRUM BLACK EYED SUSAN	1-GAL. WELL DEVELOPED
392	SAJ	SEDUM X 'AUTUMN JOY'	AUTUMN JOY SEDUM	1-GAL. WELL DEVELOPED
36	SH	SPOROBOLUS HETEROLEPIS	PRAIRIE DROPSEED	1-GAL. WELL DEVELOPED

PLOT DATE = 01/12/11
 FILE NAME = MMA Capitol Avenue Planting Plan
 PLOT SCALE = 1"=20'
 USER NAME =