



F.A.U. R.T.E.	SECTION	COUNTY	TOTAL SHEETS	SHEET NO.
7982	10-00447-04-PV	SANGAMON	63	41
STA.		TO STA.		
FED. ROAD DIST. NO. _		ILLINOIS FED. AID PROJECT		

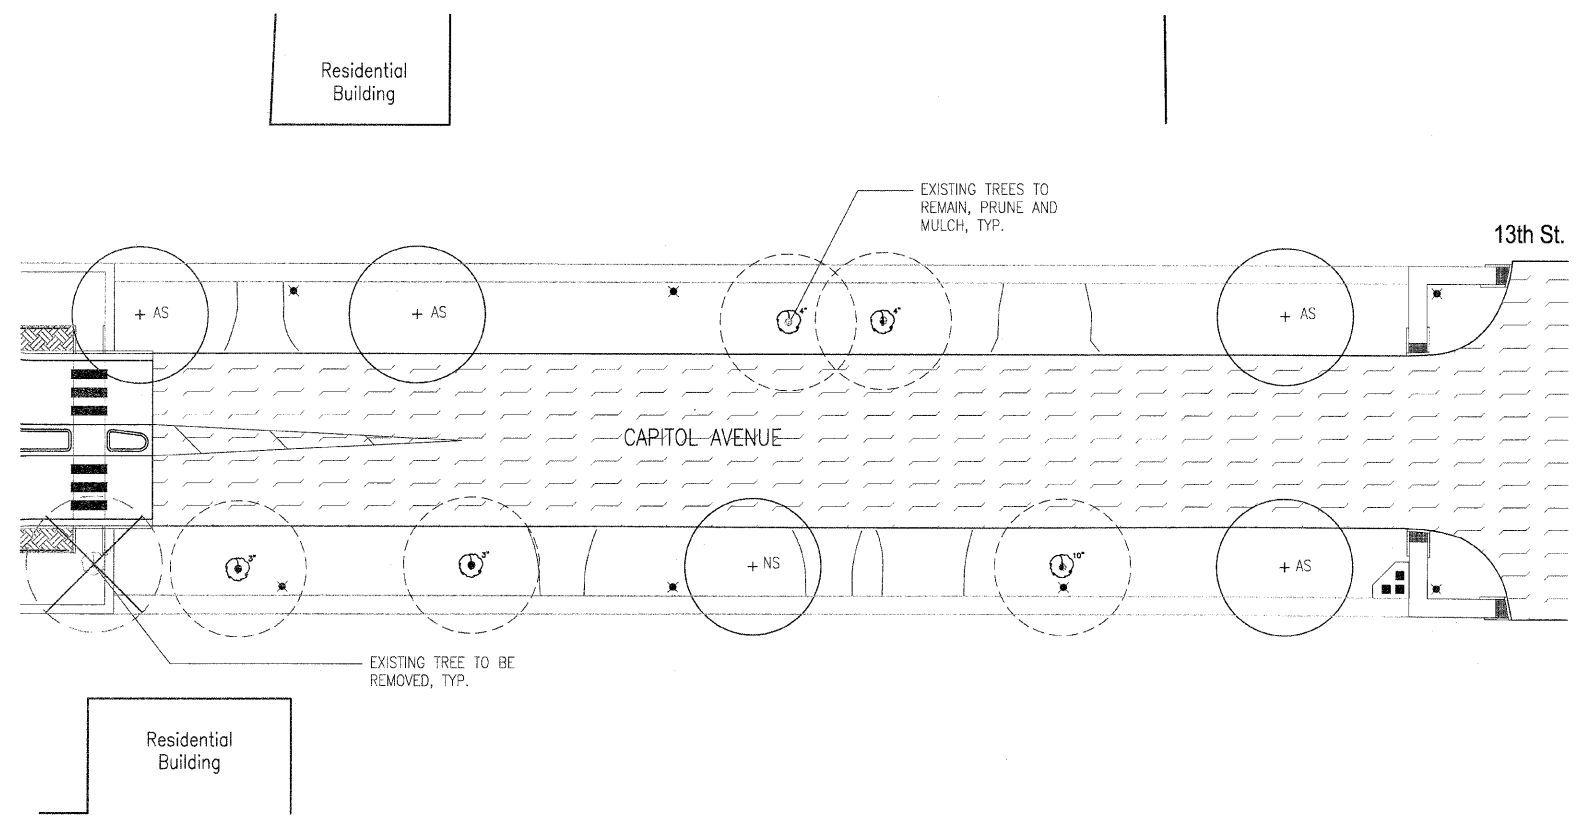

1200 BLOCK PLANT SCHEDULE

QUANTITY	DESIGNATION	BOTANICAL NAME	COMMON NAME	SIZE
TREES				
4	AS	ACER SACCHARUM 'GREEN MOUNTAIN'	GREEN MOUNTAIN SUGAR MAPLE	2 1/2" B.B.
1	NS	NYSSA SYLVATICA	BLACK TUPELO	2 1/2" B.B.

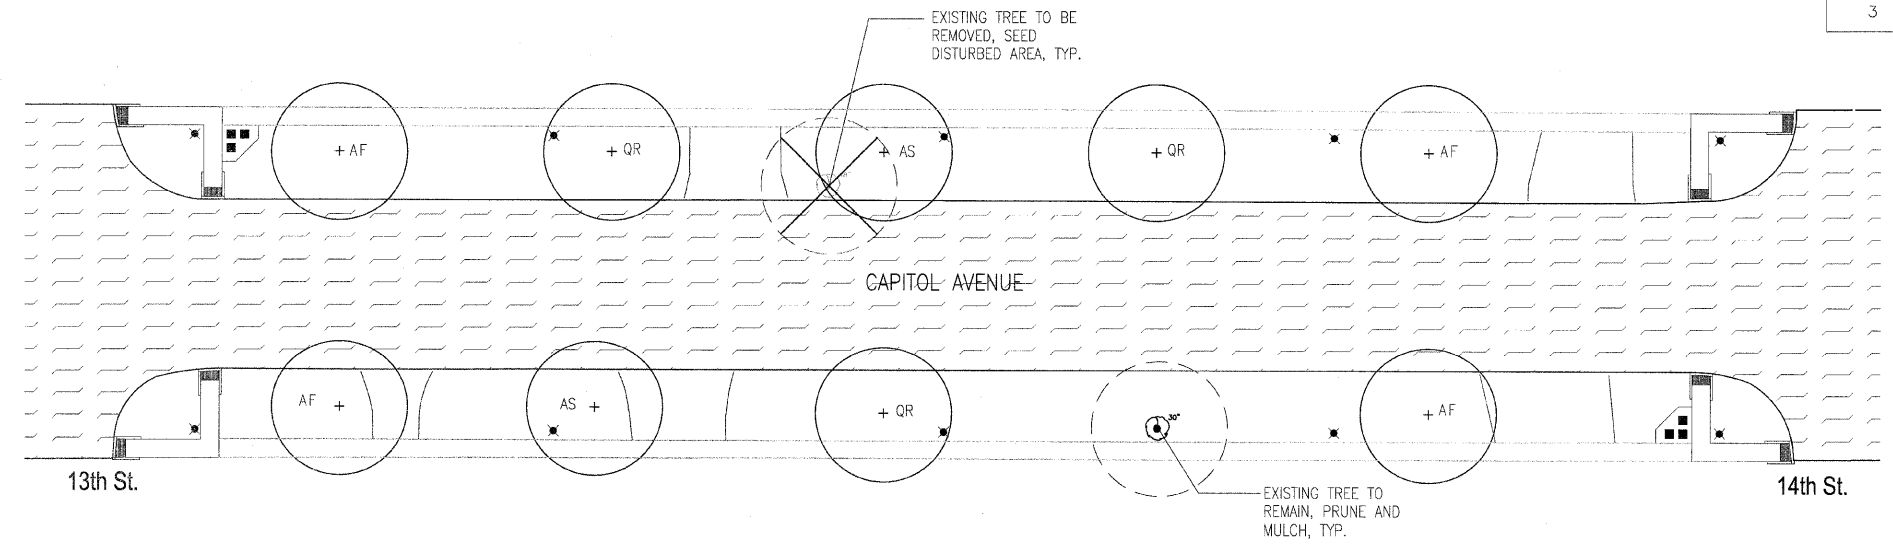

1300 BLOCK PLANT SCHEDULE

QUANTITY	DESIGNATION	BOTANICAL NAME	COMMON NAME	SIZE
TREES				
4	AF	ACER FREEMANII 'ARMSTRONG'	ARMSTRONG FREEMAN MAPLE	3" B.B.
2	AS	ACER SACCHARUM 'GREEN MOUNTAIN'	GREEN MOUNTAIN SUGAR MAPLE	2 1/2" B.B.
3	QR	QUERCUS RUBRA	RED OAK	2 1/2" B.B.

Massie & Massie Associates
 1210 S. 5th Street, Springfield, IL 62703 217-544-3210
 421 West Main Street, Decatur, IL 62522 217-424-0792

PLOT DATE = 01/13/11
 FILE NAME = MMA Capitol Avenue Planting Plan
 PLOT SCALE = 1:20
 USER NAME =

