


| F.A.U. RTE.         | SECTION | COUNTY                    | TOTAL SHEETS | SHEET NO. |
|---------------------|---------|---------------------------|--------------|-----------|
| 7982                |         | SANGAMON                  | 63           | 48        |
| STA.                |         | TO STA.                   |              |           |
| FED. ROAD DIST. NO. |         | ILLINOIS FED. AID PROJECT |              |           |
| 10-00447-04-PV      |         | CITY OF SPRINGFIELD       |              |           |

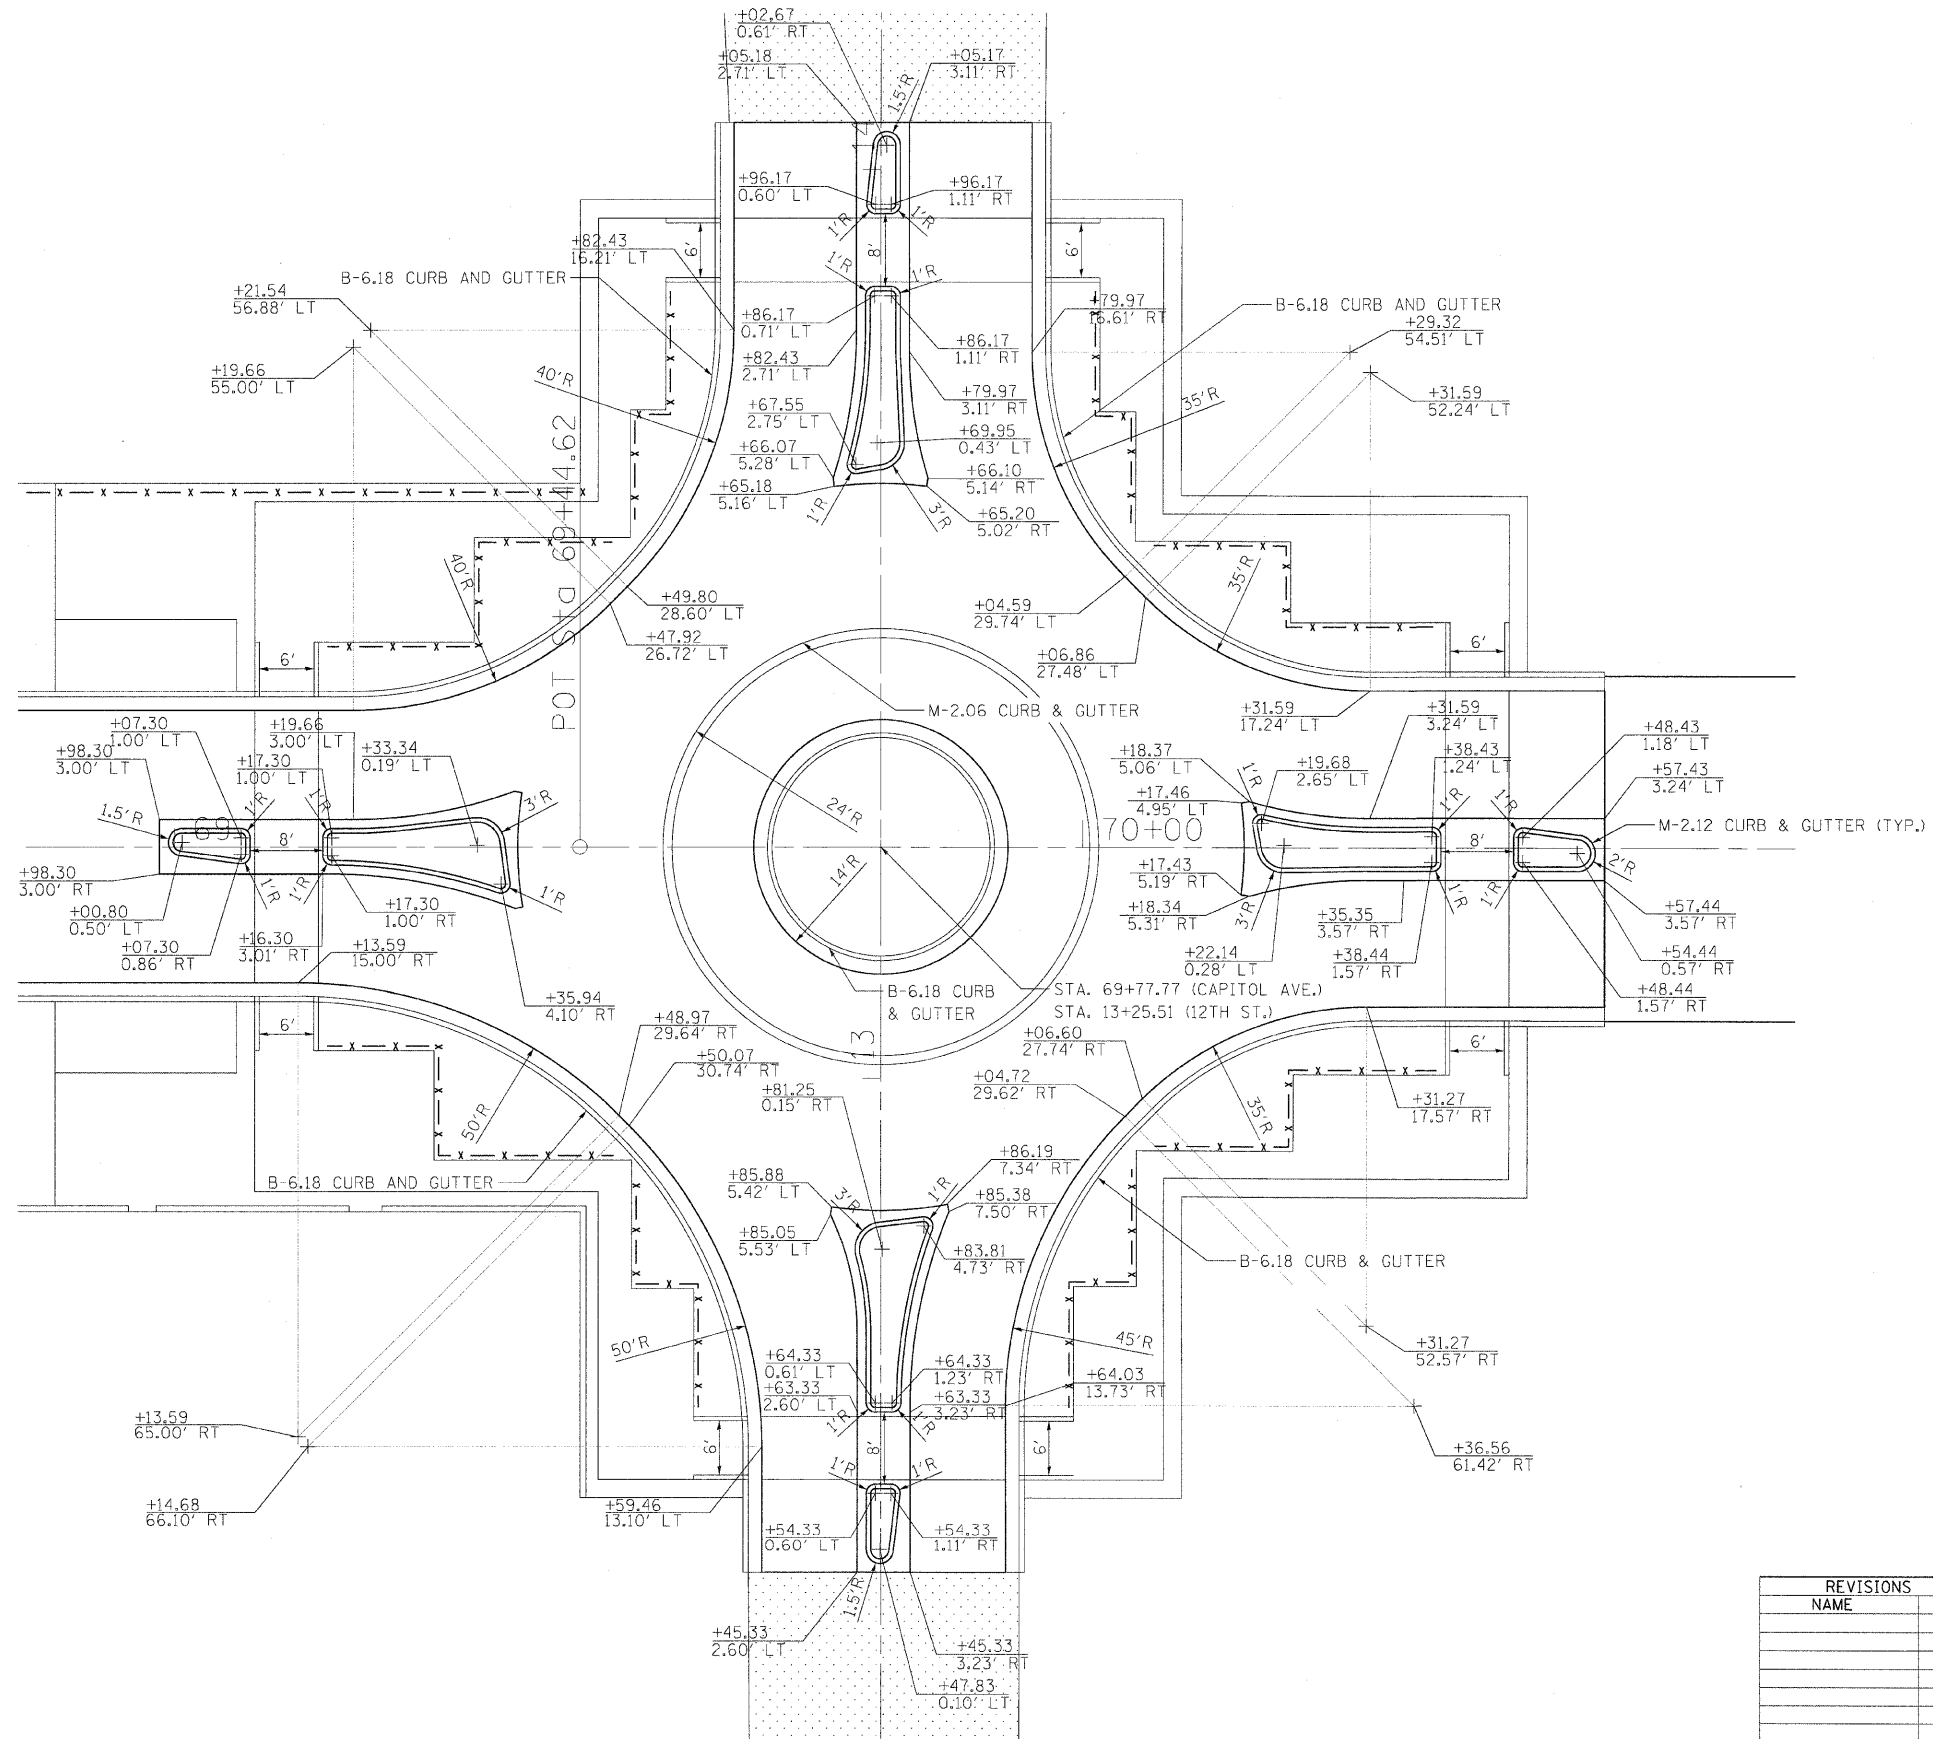

© Copyright Hanson Professional Services Inc. 2011

LAYOUT DATE: 09/19/07  
 DRAWN: ZZZ 00/00/00  
 REVIEWED: MH 09/19/07  
 PLOT DATE: 09/19/07  
 FILE NAME: 10-00447-04-PV-CADD-Road\MicroStation\Sheet\Section\_3-11th - 18th-C-001-INT\_GEO\_DET.L2.mxd  
 PLOT SCALE: 1/8"=1'-0"  
 USER NAME: jhanna20944

| REVISIONS |      |
|-----------|------|
| NAME      | DATE |
|           |      |
|           |      |
ILLINOIS DEPARTMENT OF TRANSPORTATION  
 12TH ST. INTERSECTION GEOMETRY

FAU RTE 7982 CAPITOL AVE  
 SEC NO. 10-00447-04-PV  
 SANGAMON COUNTY, ILLINOIS

SCALE: VERT. 1"=10'  
 HORIZ. 1"=40'  
 DATE 11/19/07

DRAWN BY: RSJ  
 CHECKED BY: MH