


STATE OF ILLINOIS
DEPARTMENT OF TRANSPORTATION

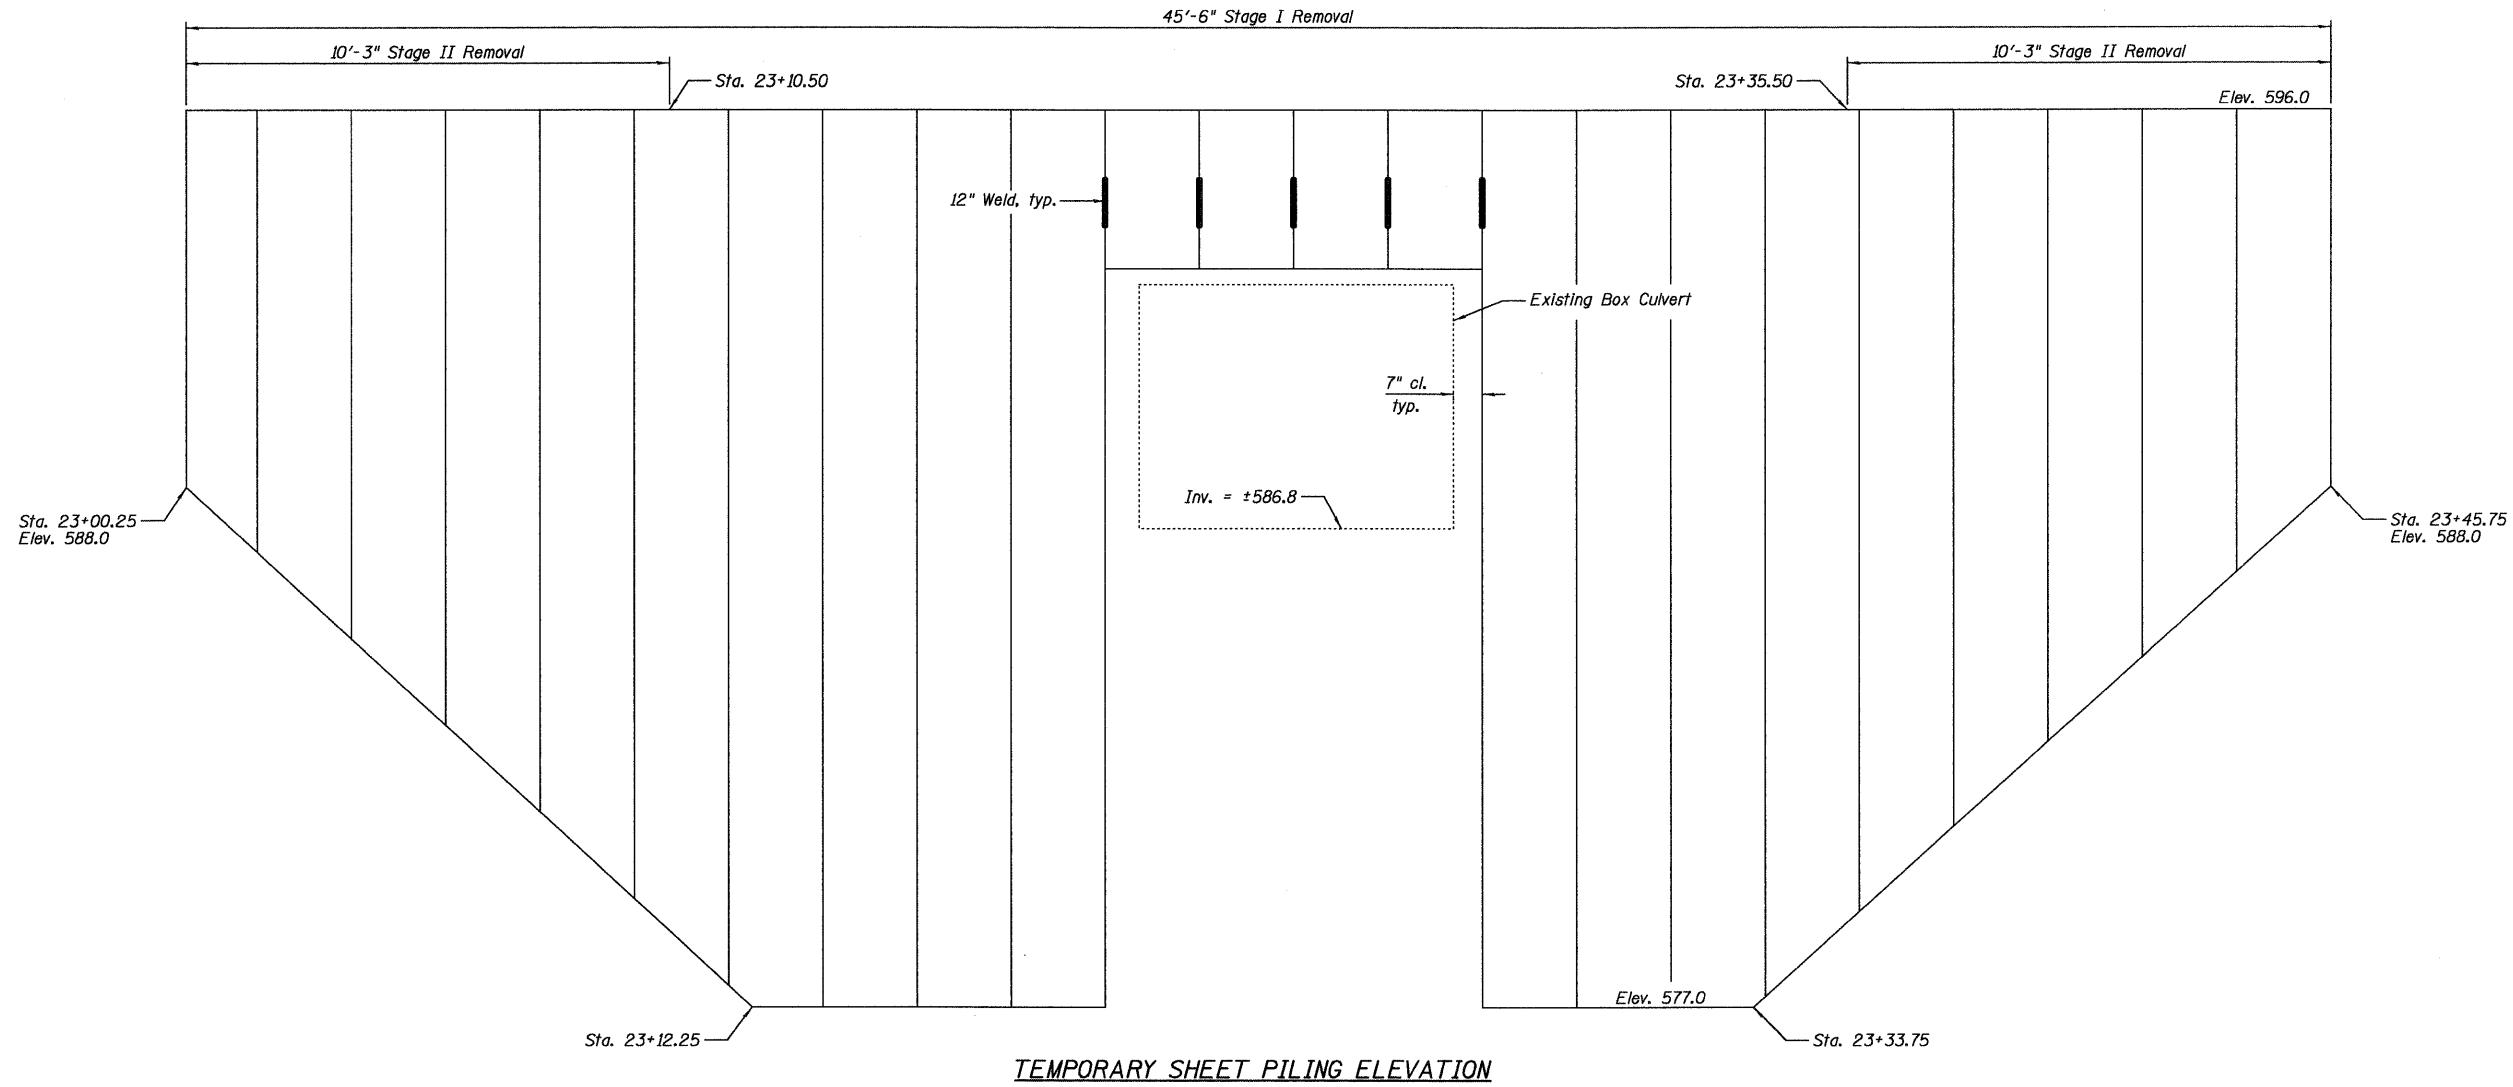

TEMPORARY SHEET PILING ELEVATION

TEMPORARY SHEET PILING DATA

Min. Section Modulus = 14.6 In³/ft.
Area = 626 ft²

NOTES:

- 1.) Contractor to confirm location of the existing culvert before driving sheet piling.
- 2.) The unit price bid for Temporary Sheet Piling shall also include any "Block Outs" or cutting necessary for utilities.

DESIGNED	SDH
CHECKED	MSW
DRAWN	JWK
CHECKED	MSW

DATE 10/19/10

TEMPORARY SHEET PILING DETAIL

SHEET NO. C3	F.A.P. RTE.	SECTION	COUNTY	TOTAL SHEETS	SHEET NO.
10 SHEETS		07-00112-00-PV	EFFINGHAM	53	35
			CONTRACT NO. 95635		
		FED. ROAD DIST. NO. 3 ILLINOIS FED. AID PROJECT			