


TITLE:
 DATE:
 NOTE:
 NO.
 AREA:
 CHECKED:

FILE NAME:
 USER NAME:
 DESIGNED:
 DRAWN:
 CHECKED:
 DATE:

IL 45 TO EAST OF BOX
 09/01/98-A-8376-07-00112-00-PV
 10/19/2010 10:42:11 PM
 F:\City of Effingham\2009\0030186\07-00112-00-PV\

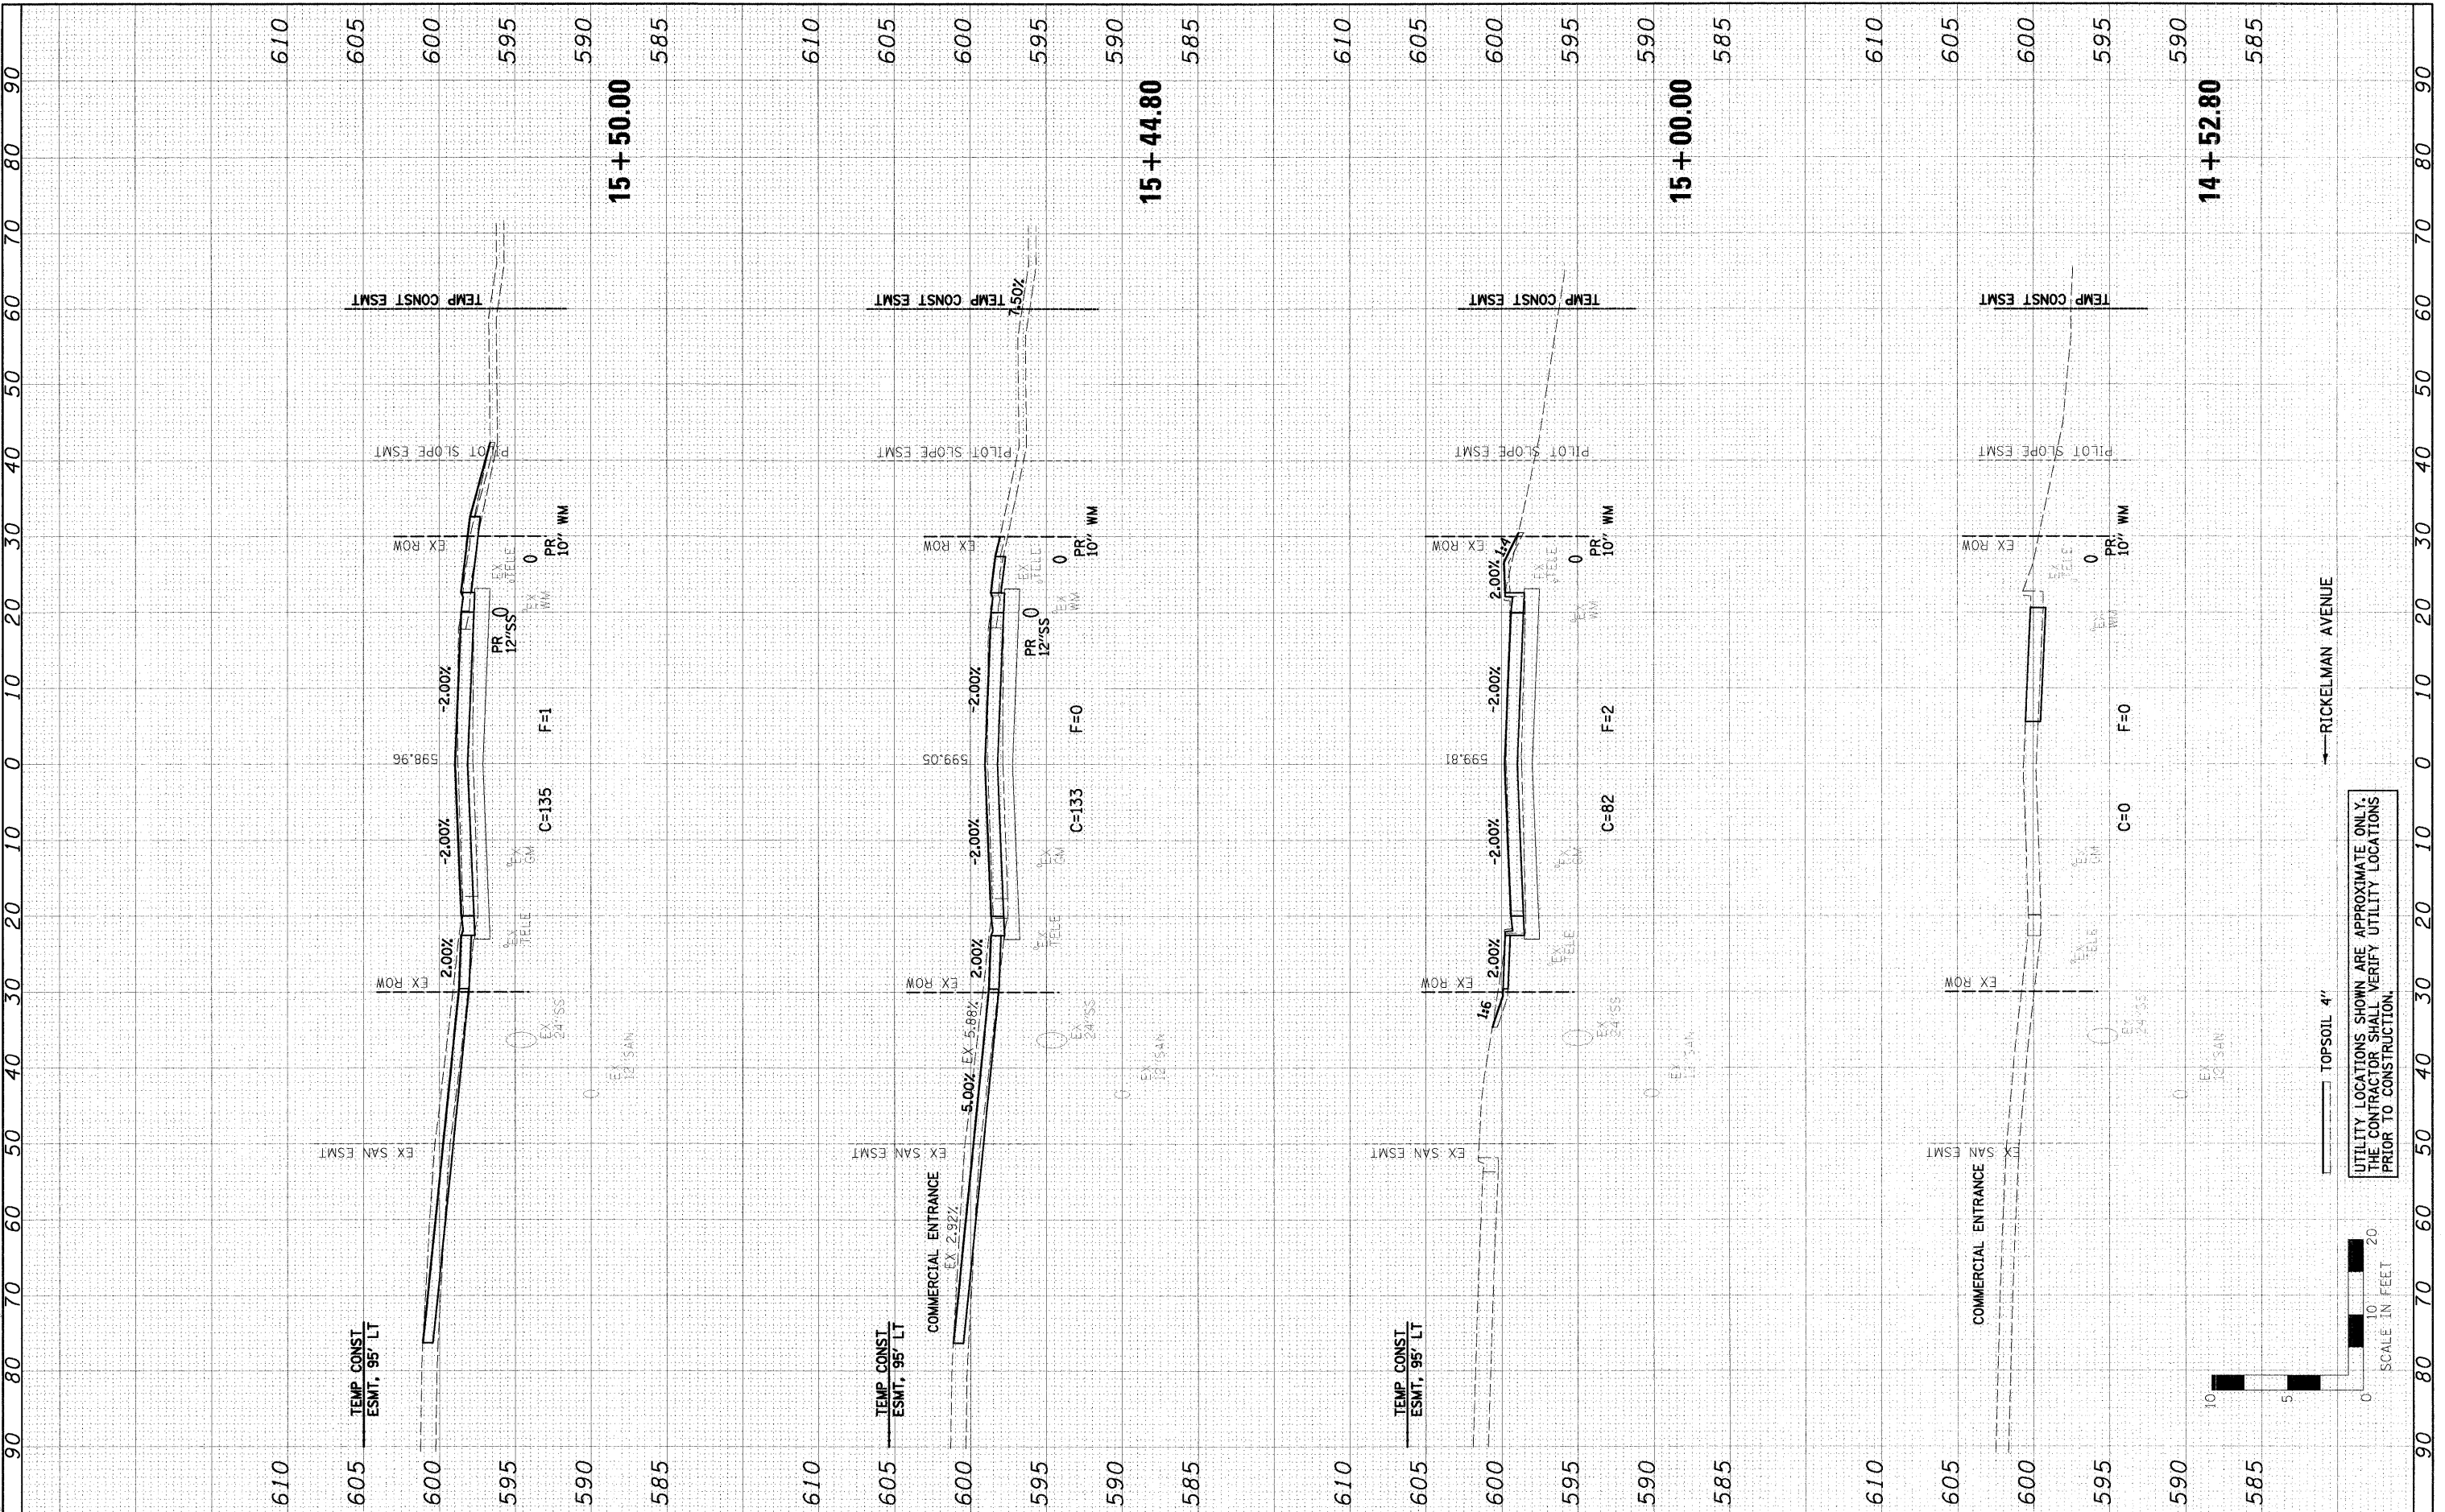

FILE NAME: 09/01/98-A-8376-07-00112-00-PV	USER NAME: #USER4	DESIGNED: PSA DRAWN: JTC CHECKED: PJM DATE: 10/19/10	REVISED: REVISED: REVISED: REVISED:	CITY OF EFFINGHAM	RIKELMAN AVE (FAU 8376) SECTION 07-00112-00-PV CROSS SECTIONS	F.A.U. RTE. NO. 8376	SECTION 07-00112-00-PV	COUNTY EFFINGHAM	TOTAL SHEETS 53	SHEET NO. 45
PLOT SCALE: 1"=40'	PLOT DATE: 10/19/2010	DATE: 10/19/10	REVISED:	SCALE: H=10', V=5'	SHEET NO. OF SHEETS STA. 14+52.80 TO STA. 15+50.00	FED. ROAD DIST. NO.	ILLINOIS FED. AID PROJECT	CONTRACT NO. 95635	UTILITY LOCATIONS SHOWN ARE APPROXIMATE ONLY. THE CONTRACTOR SHALL VERIFY UTILITY LOCATIONS PRIOR TO CONSTRUCTION.	TOPSOIL 4"