

IL 45 TO EAST OF BOX
 06/30/2018 10:48:57 AM
 10/19/2018 10:48:57 AM
 FILE: C:\Users\jtc\Documents\18192018\18192018.dgn

FILE NAME	USER NAME	DESIGNED	PSA	REVISED	-
NOTE BOOK	#USER#	DRAWN	JTC	REVISED	-
AREAS CHECKED		CHECKED	PJM	REVISED	-
		DATE	10/19/10	REVISED	-

FILE NAME	USER NAME	DESIGNED	PSA	REVISED	-
NOTE BOOK	#USER#	DRAWN	JTC	REVISED	-
AREAS CHECKED		CHECKED	PJM	REVISED	-
		DATE	10/19/10	REVISED	-

CITY OF EFFINGHAM


RICKELMAN AVE (FAU 8376) SECTION 07-00112-00-PV
 CROSS SECTIONS

SCALE: H=10', V=5' SHEET NO. OF SHEETS STA. 15+77.00 TO STA. 16+91.80

F.A.U. RTE.	SECTION	COUNTY	TOTAL SHEETS	SHEET NO.
8376	07-00112-00-PV	EFFINGHAM	53	46
FED. ROAD DIST. NO.	ILLINOIS FED. AID PROJECT	CONTRACT NO. 95635		

FARNSWORTH GROUP, INC.

CONSULTING ENGINEERS - 104 NORTH SECOND STREET, SUITE A, EFFINGHAM, IL 62401 (217)342-5668 / (217)342-5853 FAX

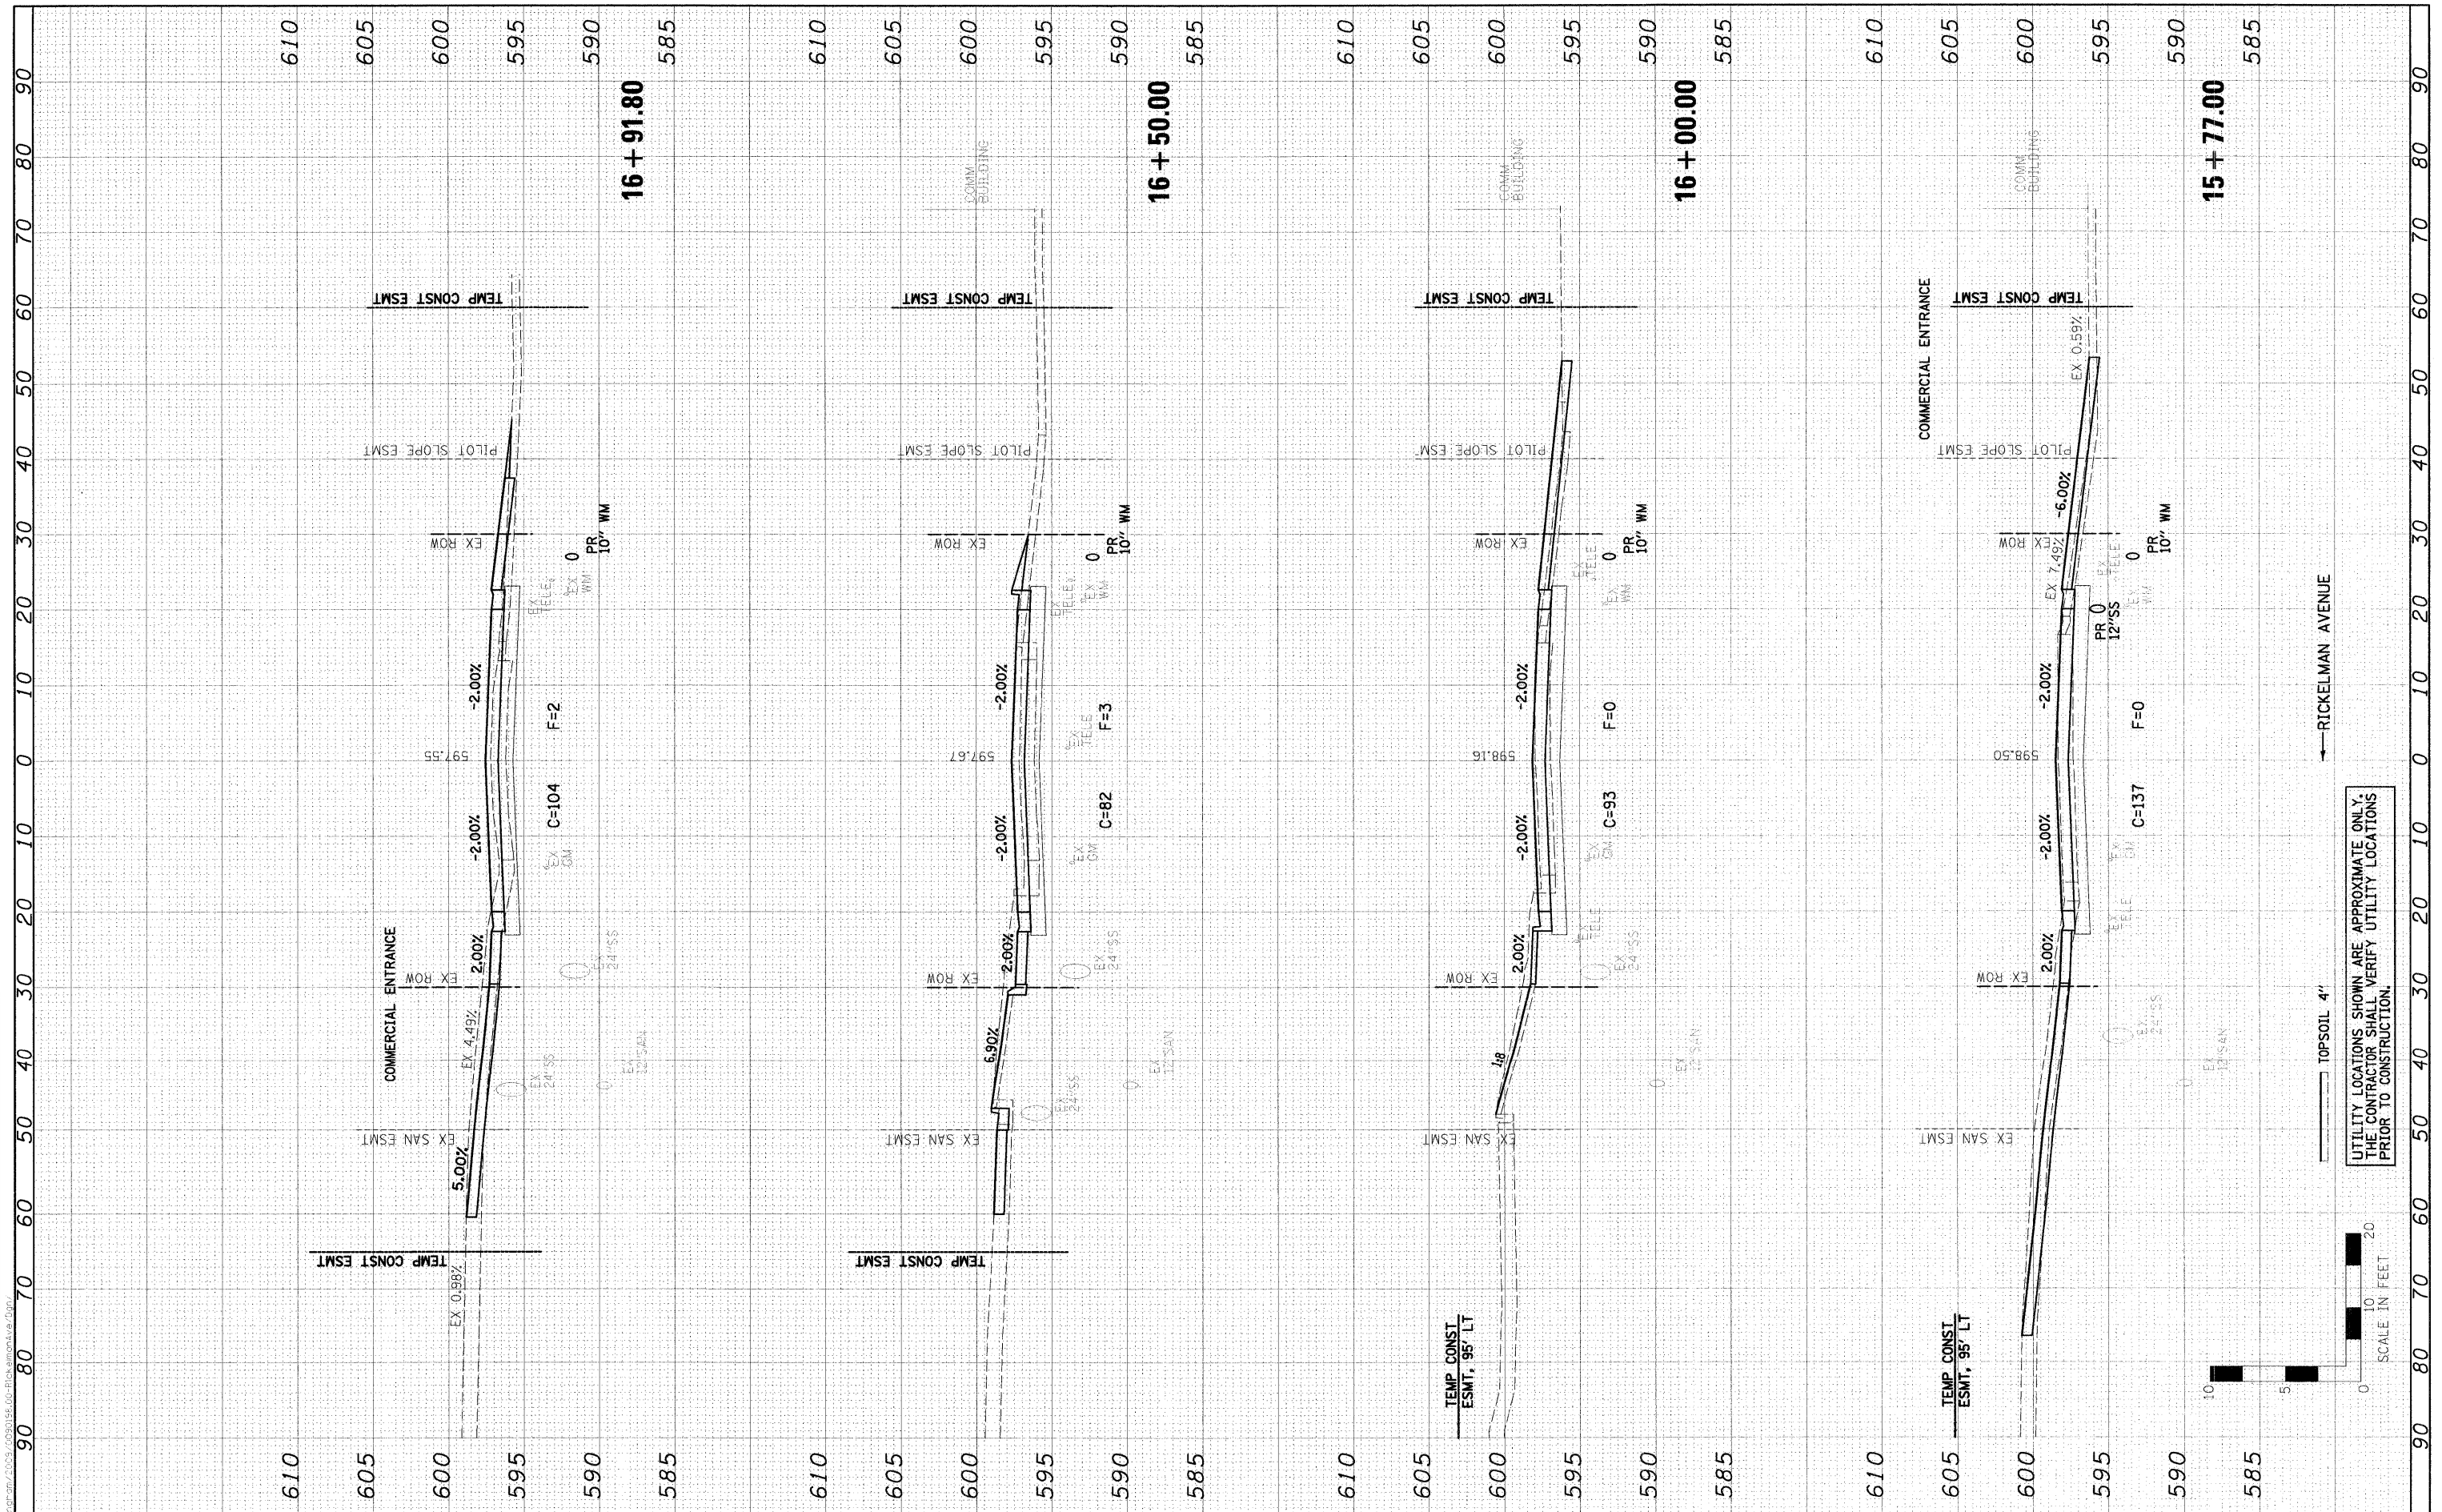

UTILITY LOCATIONS SHOWN ARE APPROXIMATE ONLY
 THE CONTRACTOR SHALL VERIFY UTILITY LOCATIONS
 PRIOR TO CONSTRUCTION.



SCALE IN FEET

TOPSOIL 4"

RICKELMAN AVENUE