


IL 46 TO EAST OF BOX  
 06:00:58 - A SECT - 10/19/2010 10:08:35 PM  
 CITY OF EFFINGHAM 2003:0090198.DWG:RICKELMANAVE.GDT

NO.	DATE	BY	REVISION
1			TEMP PLATE
2			WHITE BOULDER AREAS CHECKED
3			AREAS CHECKED

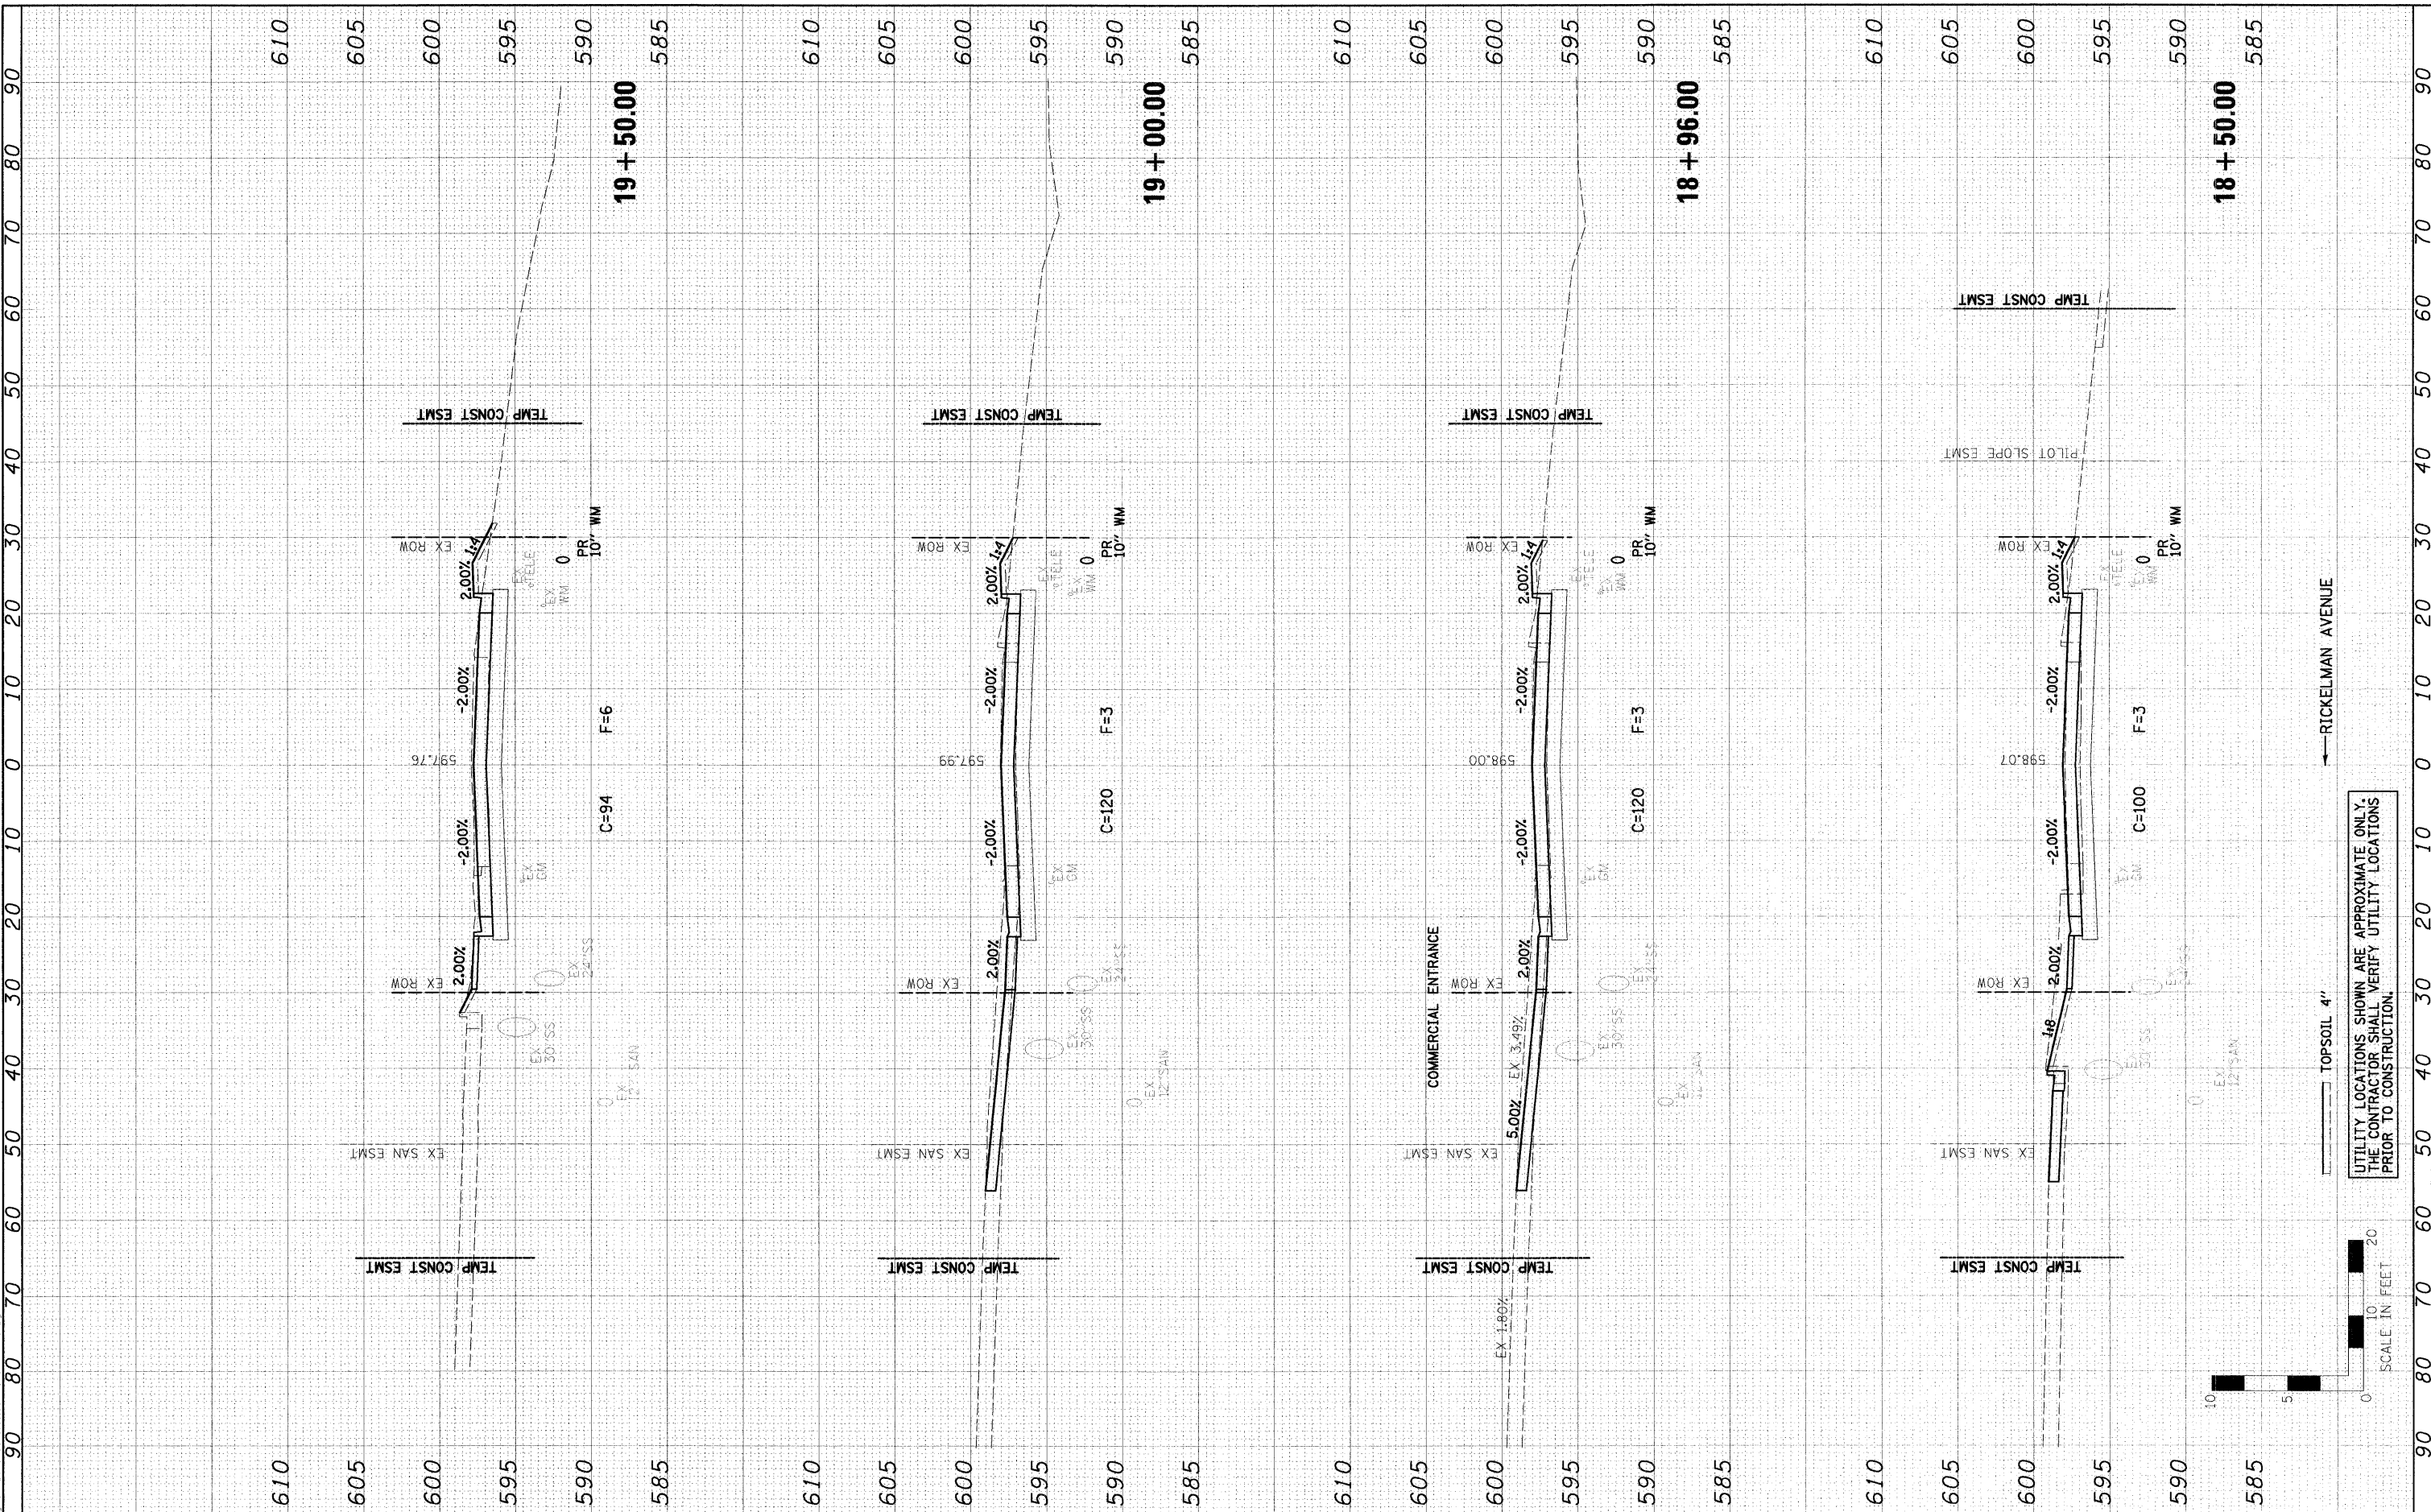

FILE NAME : 0090198...sect-west.dgn	USER NAME : #USER#	DESIGNED - PSA	REVISOR -	<b>CITY OF EFFINGHAM</b> CONSULTING ENGINEERS - 104 NORTH SECOND STREET, SUITE A, EFFINGHAM, IL 62401 (217)342-5668 / (217)342-5853 FAX	<b>RICKELMAN AVE (FAU 8376) SECTION 07-00112-00-PV</b> <b>CROSS SECTIONS</b>		F.A.U. R.T.E. 8376	SECTION 07-00112-00-PV	COUNTY EFFINGHAM	TOTAL SHEETS 53	SHEET NO. 48	
PLOT SCALE : #SCALE#	CHECKED - PJM	DATE 10/19/10	REVISOR -		SCALE: H=10', V=5'	SHEET NO. OF SHEETS	STA. 18+50.00 TO STA. 19+50.00	FED. ROAD DIST. NO.	ILLINOIS	FED. AID PROJECT	CONTRACT NO. 95635	
PLOT DATE : 10/19/2010	DATE 10/19/10											

UTILITY LOCATIONS SHOWN ARE APPROXIMATE ONLY. THE CONTRACTOR SHALL VERIFY UTILITY LOCATIONS PRIOR TO CONSTRUCTION.

TOPSOIL 4"

RICKELMAN AVENUE

