


IL 45 TO EAST OF BOX  
 3/19/09 3:58:33 PM  
 10/19/2010 10:06:34 PM  
 P:\City of Effingham\2009\000198\10-RickelmanAve.dgn

FILE NAME: P:\City of Effingham\2009\000198\10-RickelmanAve.dgn  
 USER NAME: #USER4  
 PLOT SCALE: #SCALE#  
 PLOT DATE: 10/19/2010

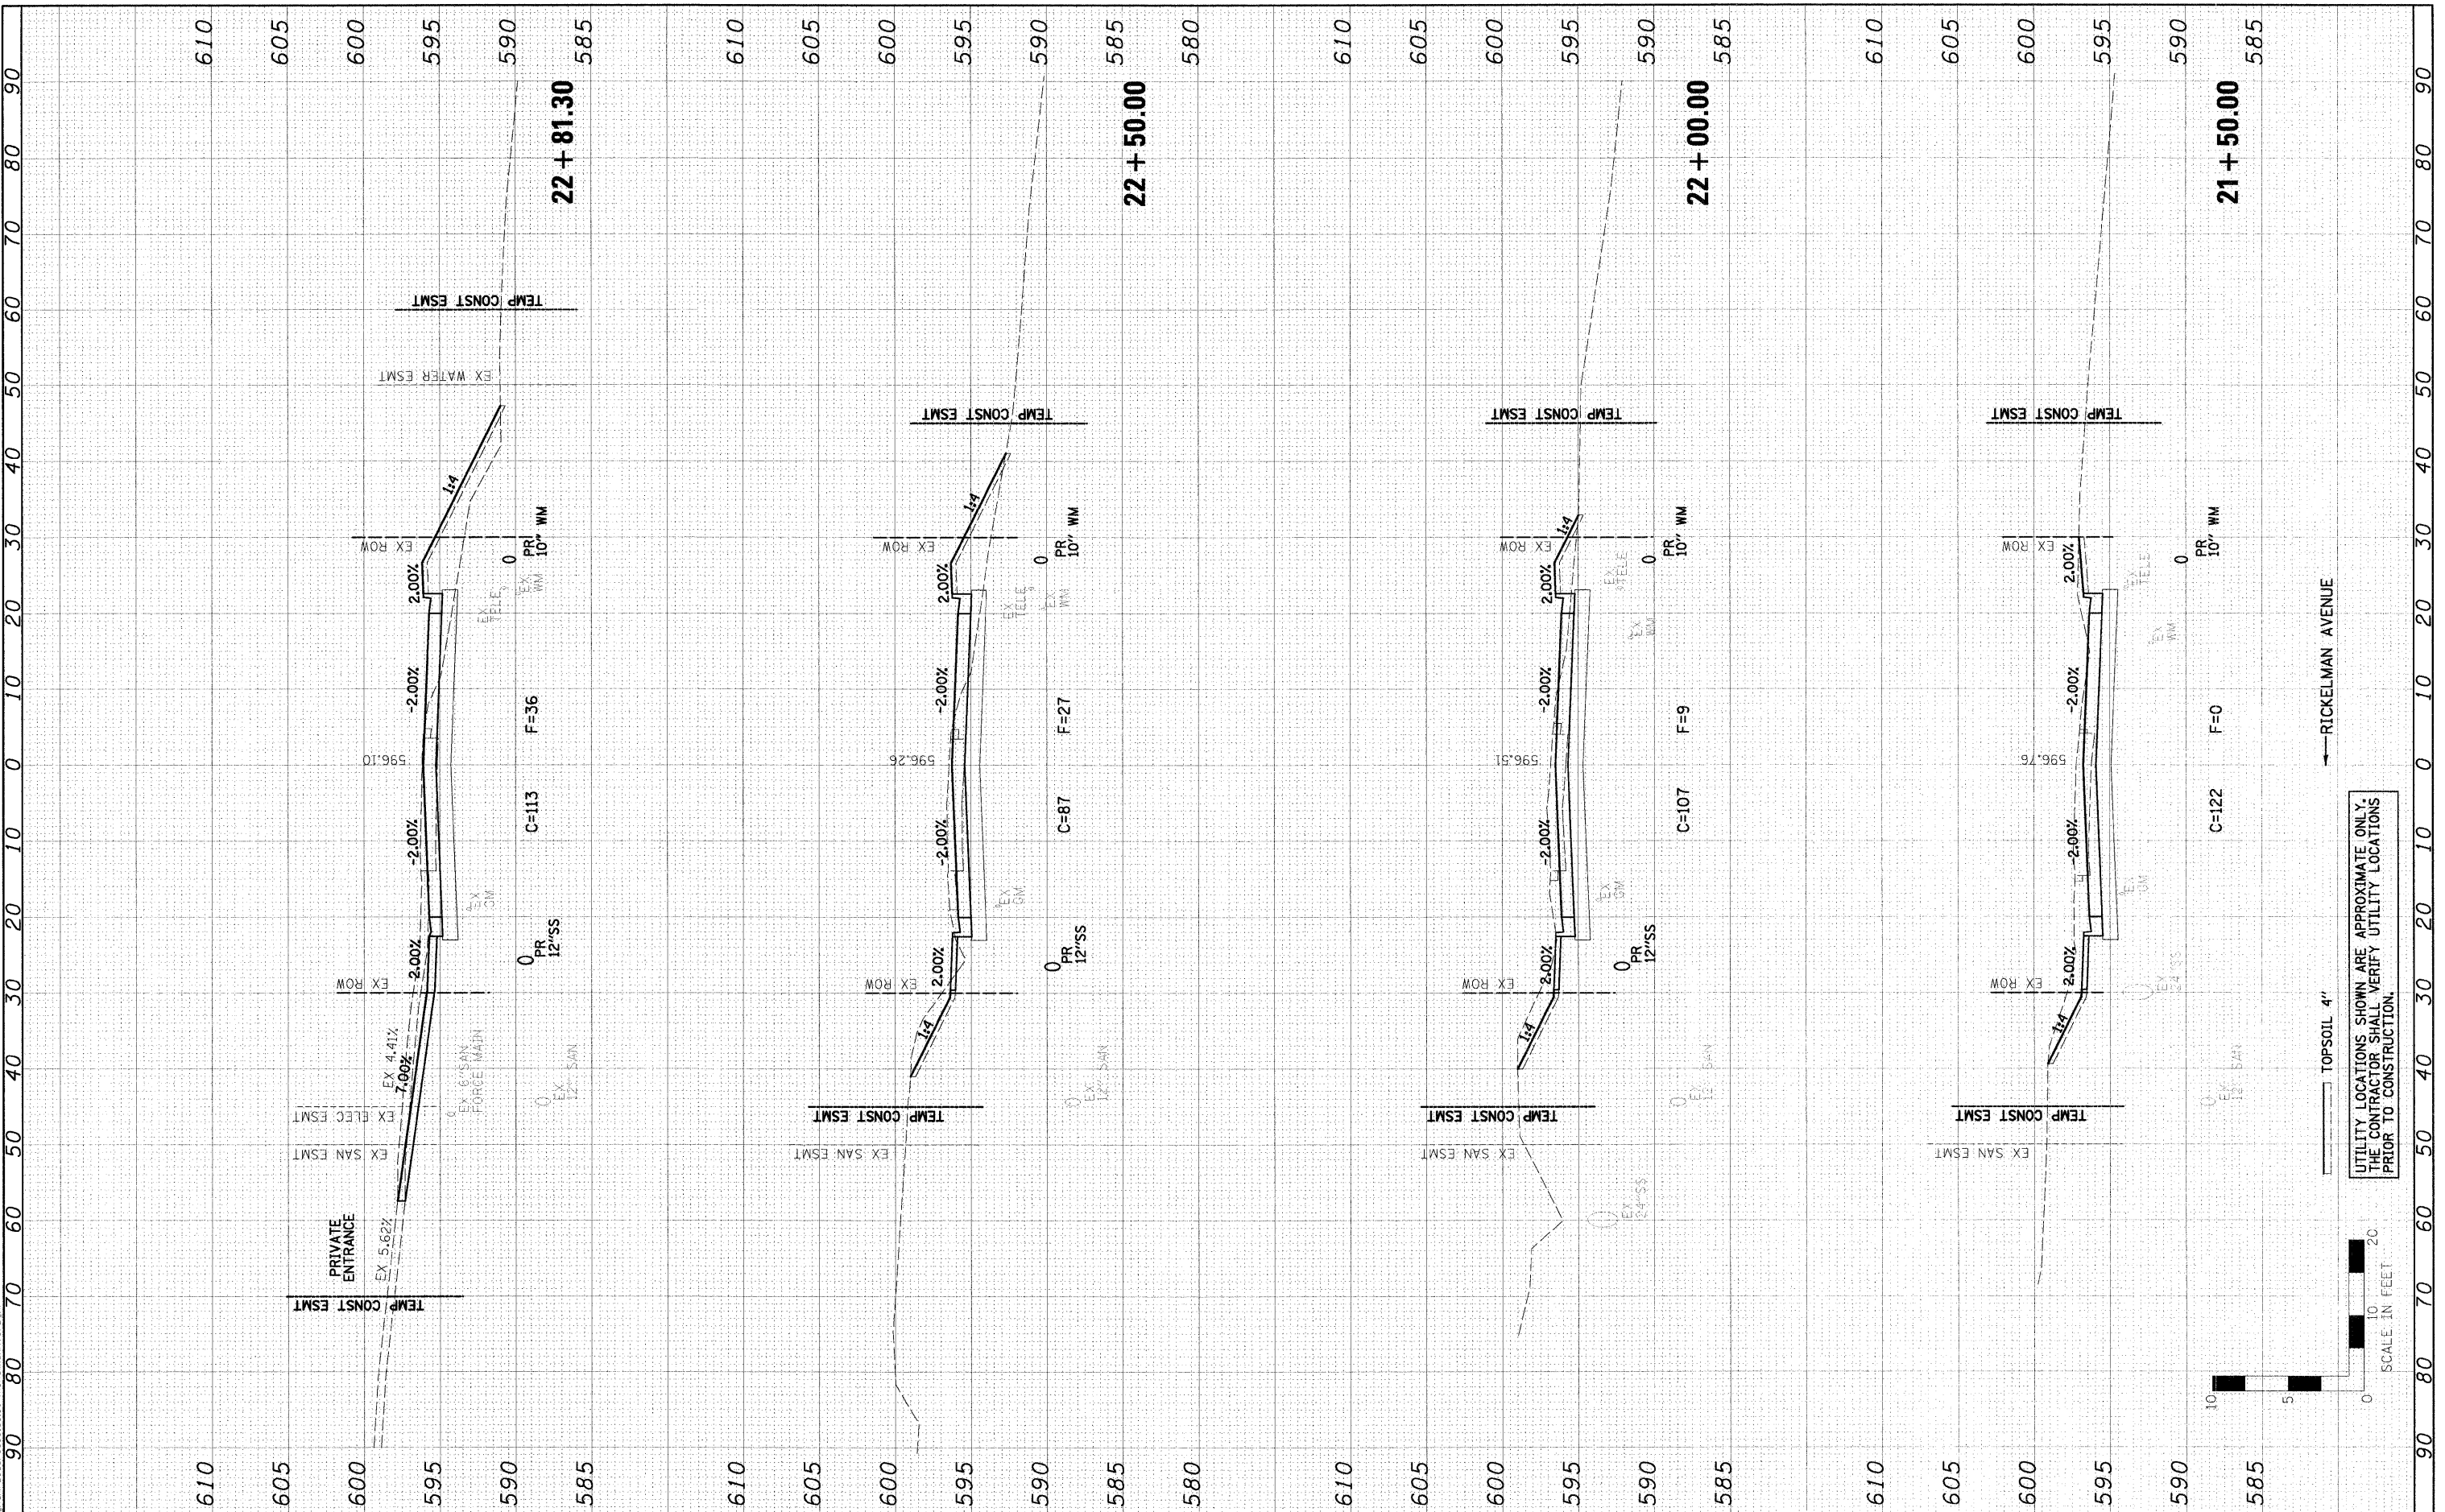

FILE NAME: P:\City of Effingham\2009\000198\10-RickelmanAve.dgn	USER NAME: #USER4	DESIGNED: PSA	REVISED: -	<b>CITY OF EFFINGHAM</b>	<b>RICKELMAN AVE (FAU 8376) SECTION 07-00112-00-PV CROSS SECTIONS</b>			F.A.U. RTE. 8376	SECTION 07-00112-00-PV	COUNTY EFFINGHAM	TOTAL SHEETS 53	SHEET NO. 50			
		DRAWN: JTC	REVISED: -					SCALE: H=10', V=5'	SHEET NO. OF SHEETS	STA. 21+50.00 TO STA. 22+81.30	FED. ROAD DIST. NO.	ILLINOIS FED. AID PROJECT	CONTRACT NO. 95635		
		CHECKED: PJM	REVISED: -												
		DATE: 10/19/10	REVISED: -												