


FILE NAME	PROJECT
DATE	DATE
AREA	AREA
AREA	AREA
AREA	AREA

FILE NAME	PROJECT
DATE	DATE
AREA	AREA
AREA	AREA
AREA	AREA

IL 45 TO EAST OF BOX
 09/09/19 10:53:54 AM
 10/19/2010
 P:\City of Effingham\2009-00112-00-Rickelman Ave.dwg

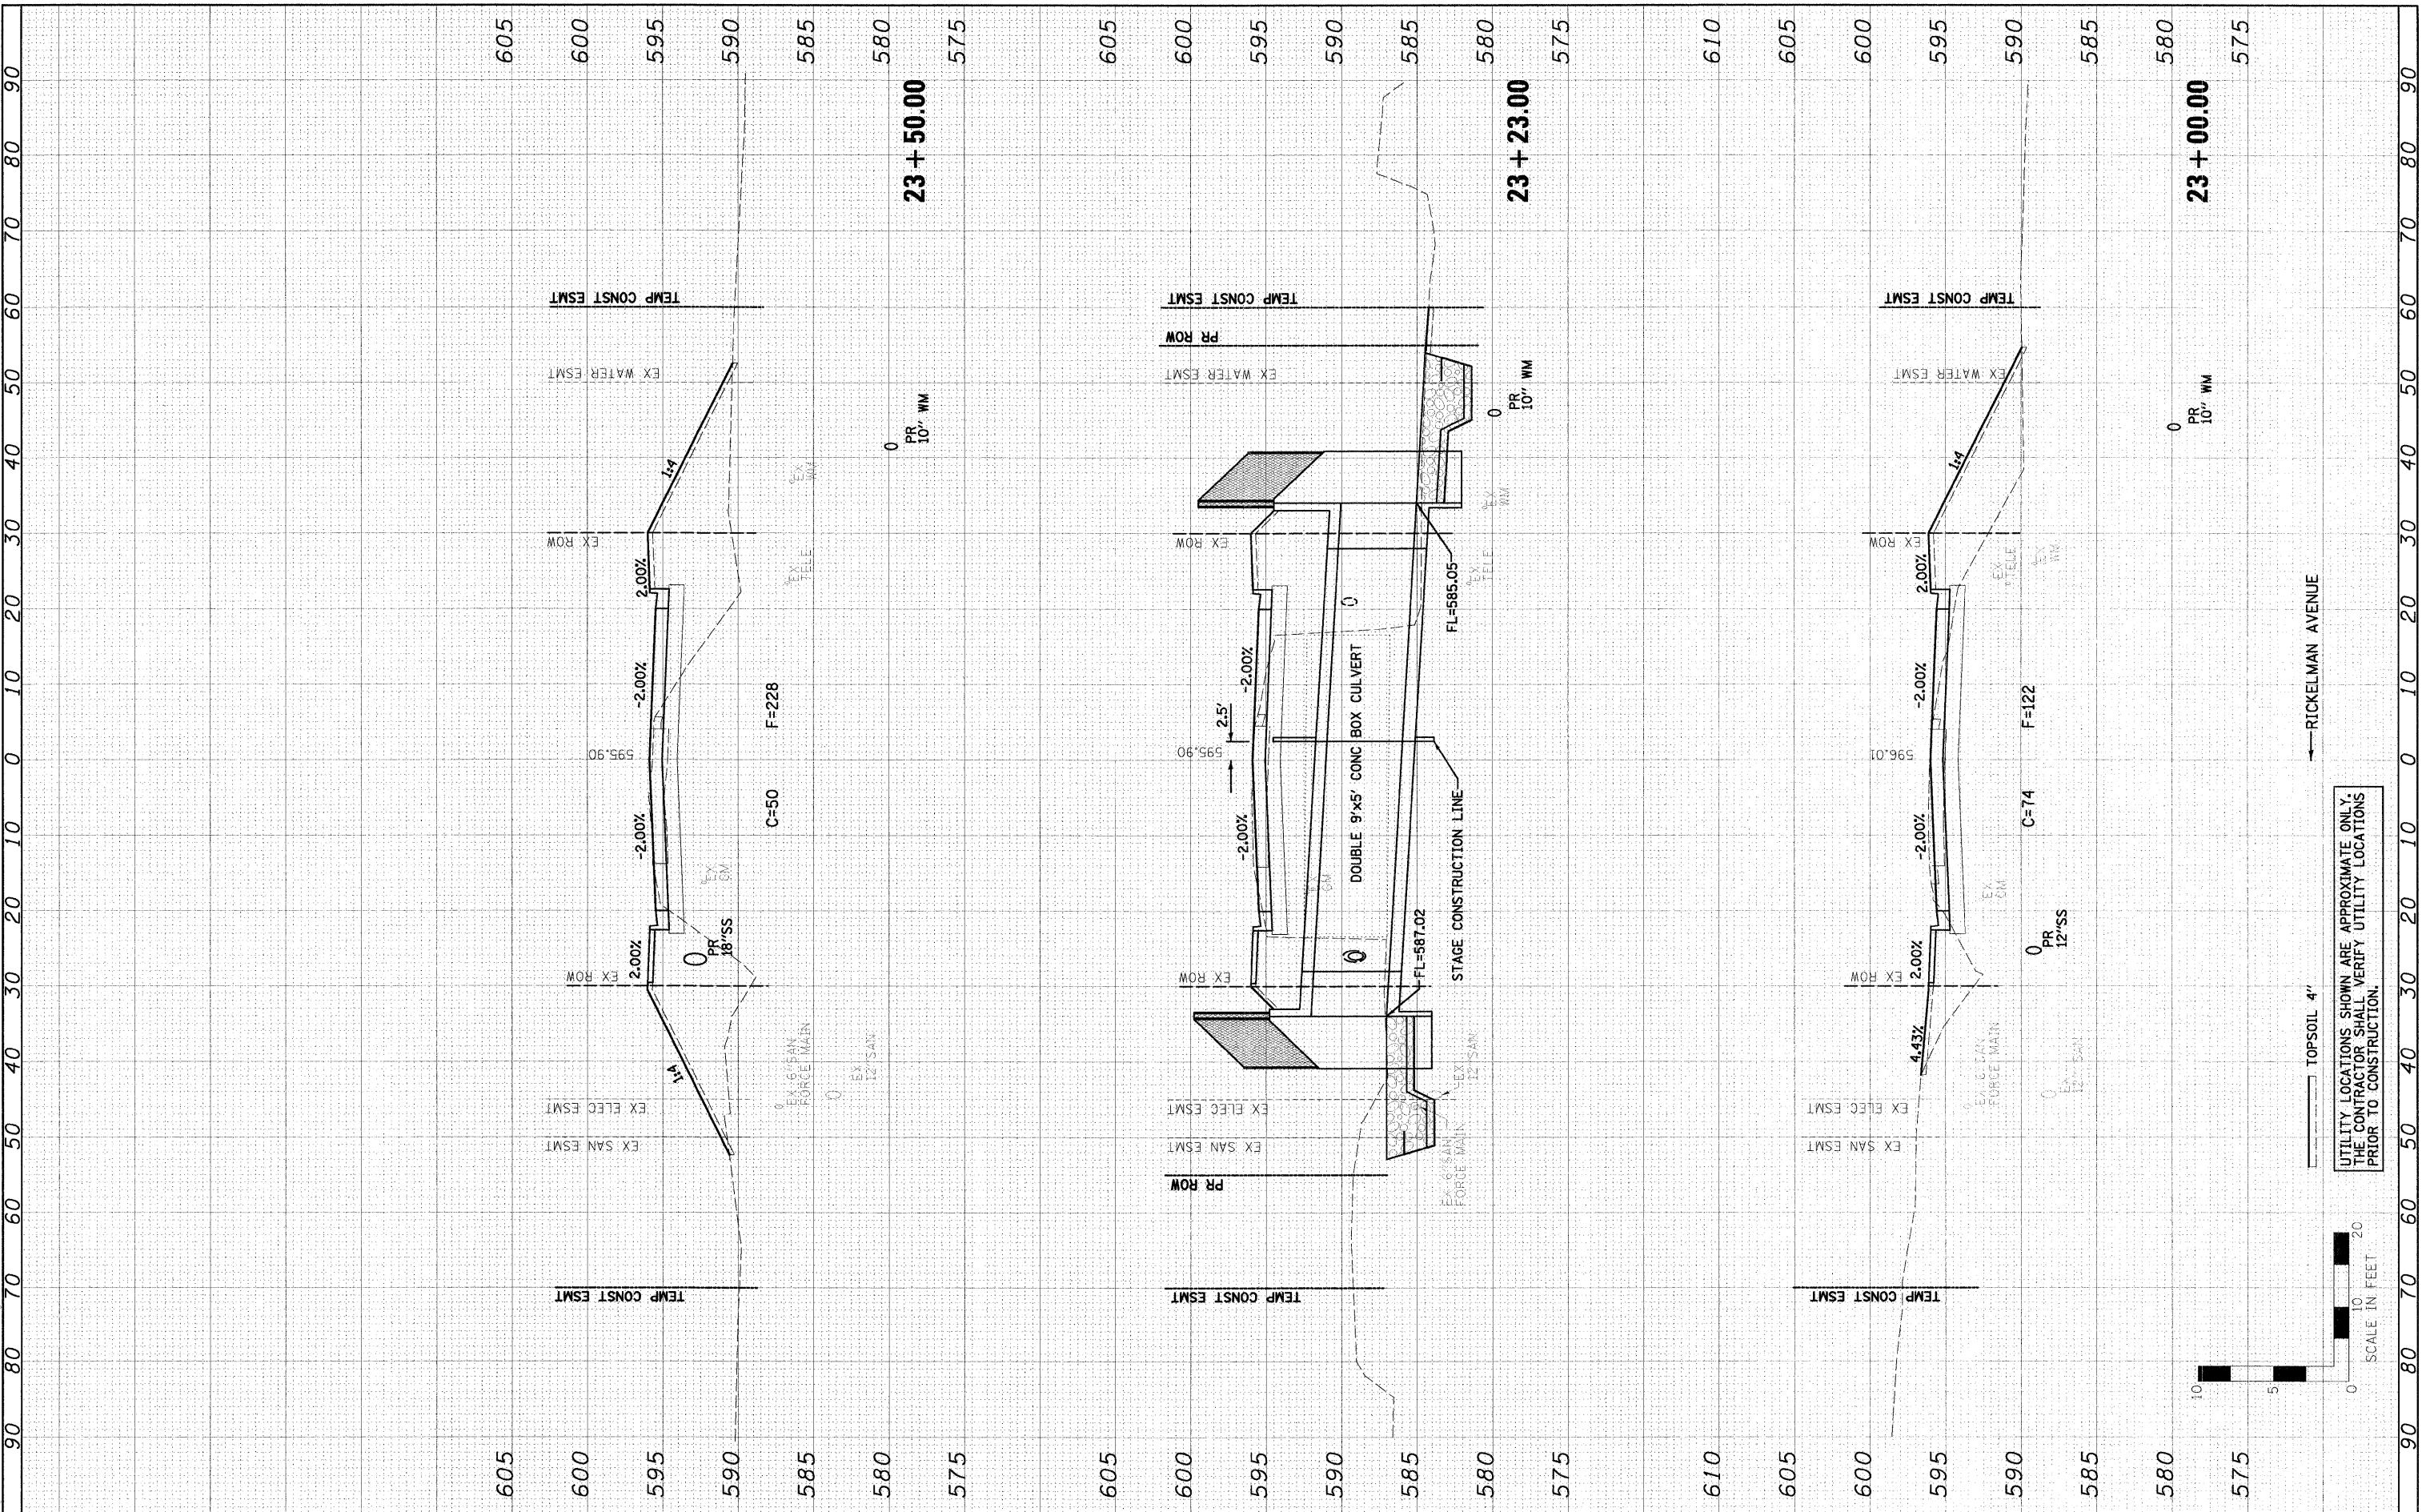

FILE NAME 09/09/19..._rsect-west.dgn	USER NAME #USER#	DESIGNED PSA	REVISED -	CITY OF EFFINGHAM	RICKELMAN AVE (FAU 8376) SECTION 07-00112-00-PV CROSS SECTIONS	F.A.U. RTE. 8376	SECTION 07-00112-00-PV	COUNTY EFFINGHAM	TOTAL SHEETS 53	SHEET NO. 51	
PLOT SCALE #SCALE#	CHECKED PJM	REVISOR -	DATE 10/19/10			SCALE: H=10', V=5'	SHEET NO. OF SHEETS	STA. 23+00.00 TO STA. 23+50.00	FED. ROAD DIST. NO.	ILLINOIS FED. AID PROJECT	CONTRACT NO. 95635
PLOT DATE 10/19/2010	DATE 10/19/10	REVISOR -	REVISOR -			UTILITY LOCATIONS SHOWN ARE APPROXIMATE ONLY. THE CONTRACTOR SHALL VERIFY UTILITY LOCATIONS PRIOR TO CONSTRUCTION.					
FARNSWORTH GROUP, INC.						CONSULTING ENGINEERS - 104 NORTH SECOND STREET, SUITE A, EFFINGHAM, IL 62401 (217)342-5668 / (217)342-5853 FAX					