


IL 45 TO EAST OF BOX
 09/09/08-ASBCT-0317037
 10/19/2010 12:03:25 PM
 P:\CITY OF EFFINGHAM\2009\000108-01-Rickelman Ave\01

FILE NO.	108
DATE	10/19/2010
PLANT	11/11/10
NOTE BOOK	TEMPLATE
AREAS	AREAS CHECKED
NO.	

FILE NAME	P:\CITY OF EFFINGHAM\2009\000108-01-Rickelman Ave\01
USER NAME	#USERS
DESIGNED	PSA
DRAWN	JTC
CHECKED	PJM
DATE	10/19/10

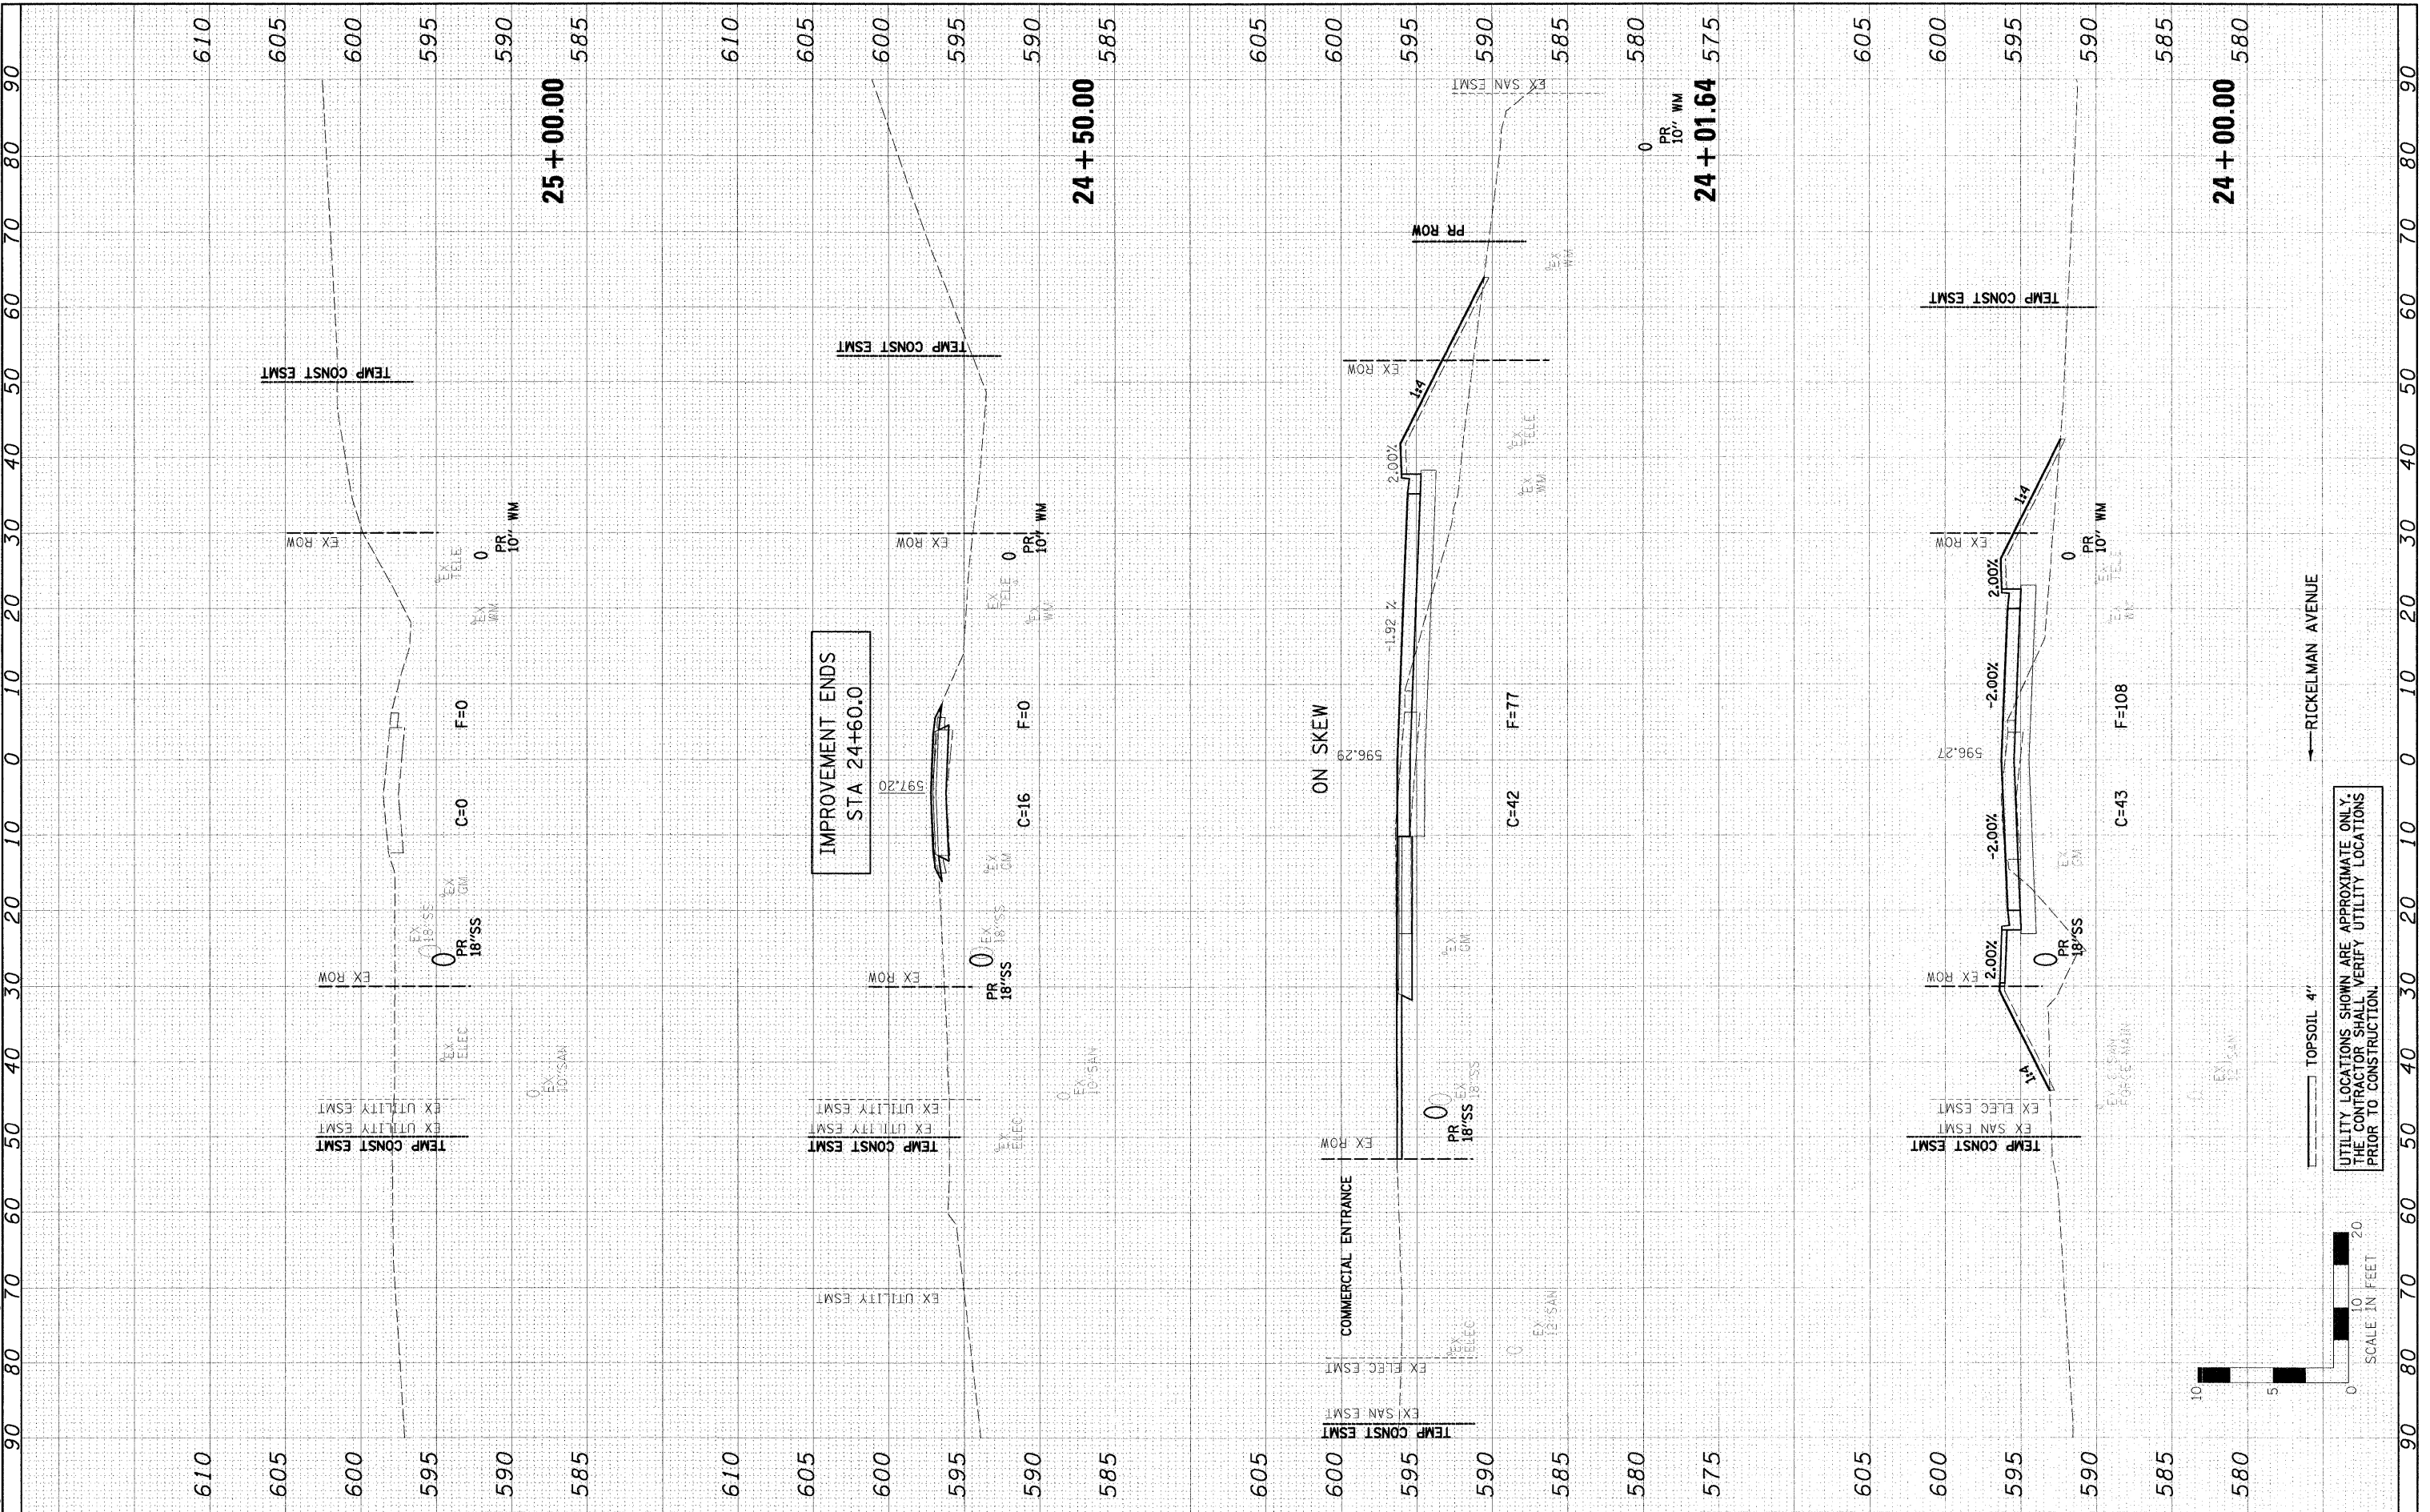

CITY OF EFFINGHAM

**RICKELMAN AVE (FAU 8376) SECTION 07-00112-00-PV
 CROSS SECTIONS**

SCALE: H=10', V=5' SHEET NO. OF SHEETS STA. 24+00.00 TO STA. 25+00.00

FAU RTE.	SECTION	COUNTY	TOTAL SHEETS	SHEET NO.
8376	07-00112-00-PV	EFFINGHAM	53	52
FED. ROAD DIST. NO.			ILLINOIS FED. AID PROJECT	
			CONTRACT NO. 95635	

FARNSWORTH GROUP, INC. CONSULTING ENGINEERS - 104 NORTH SECOND STREET, SUITE A, EFFINGHAM, IL 62401 (217)342-5668 / (217)342-5853 FAX

UTILITY LOCATIONS SHOWN ARE APPROXIMATE ONLY
 THE CONTRACTOR SHALL VERIFY UTILITY LOCATIONS
 PRIOR TO CONSTRUCTION.

TOPSOIL 4"

RICKELMAN AVENUE

