


F.A.U. ROUTE	SECTION	COUNTY	TOTAL SHEETS	SHEET NUMBER
9247	08-00018-00-PV	ST. CLAIR	19	9
STA 200+88.23		TO		STA. 215+72.98
FEDERAL AID PROJECT		CONTRACT 97454		

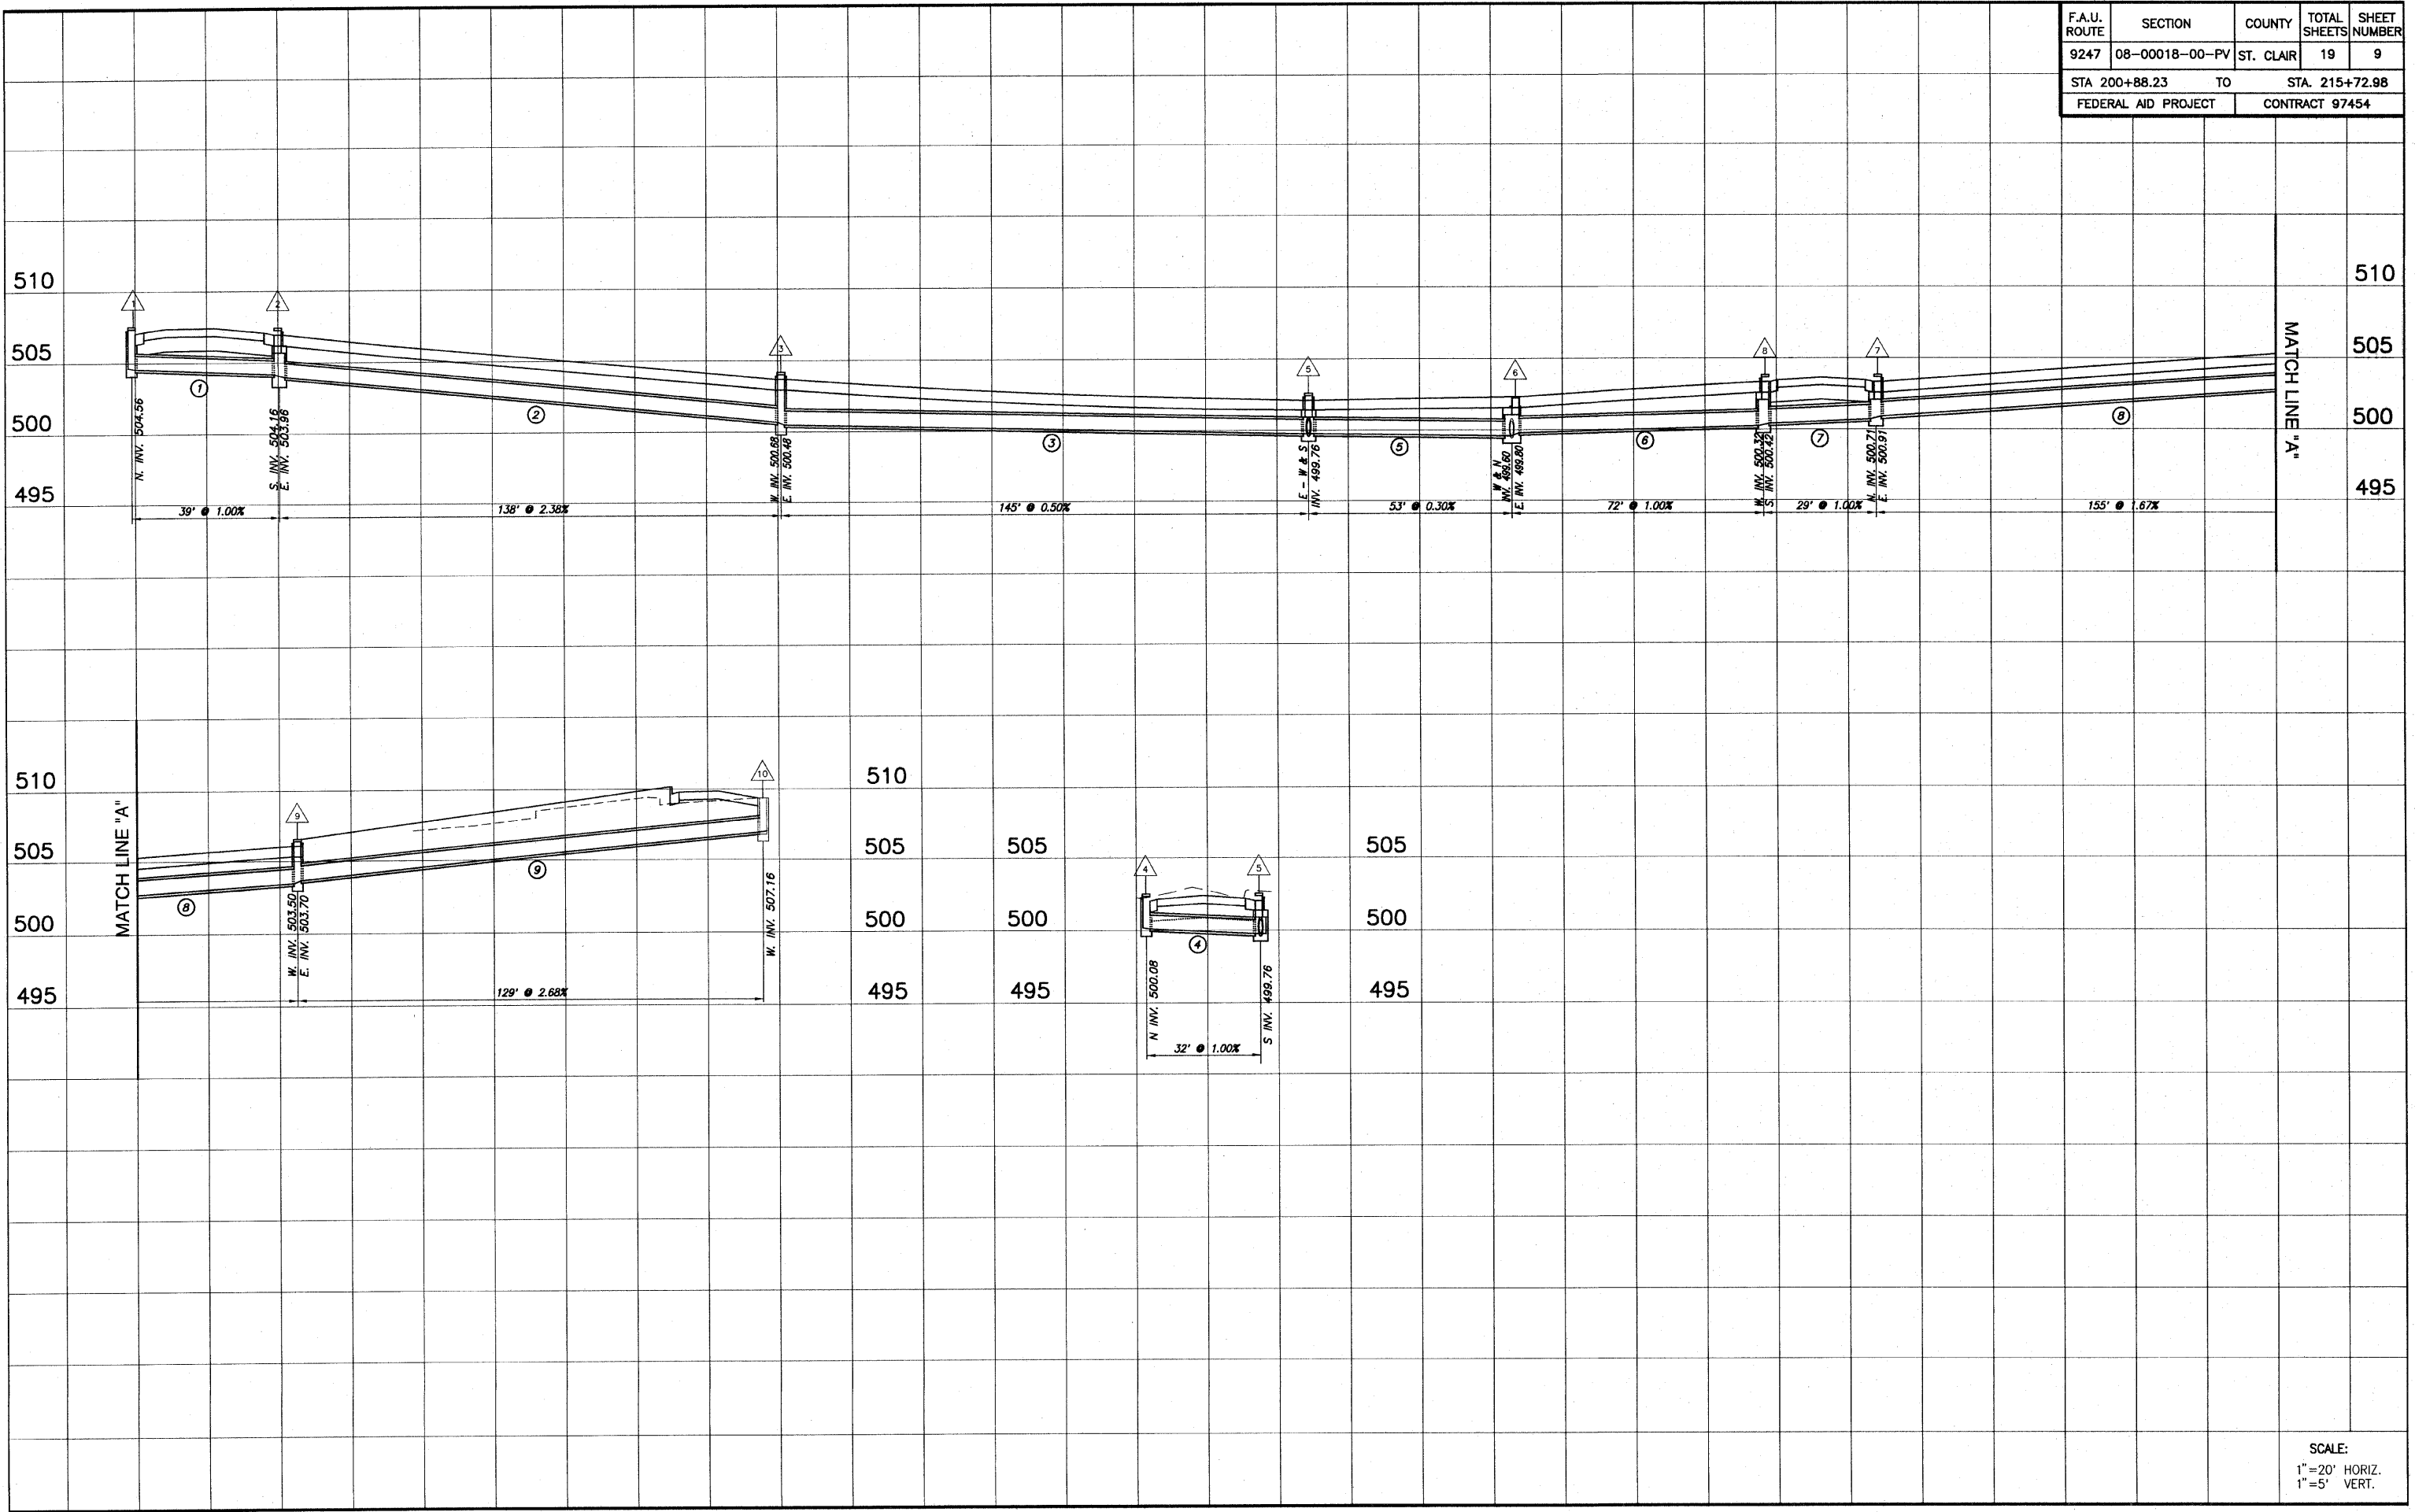

SCALE:
 1" = 20' HORIZ.
 1" = 5' VERT.