
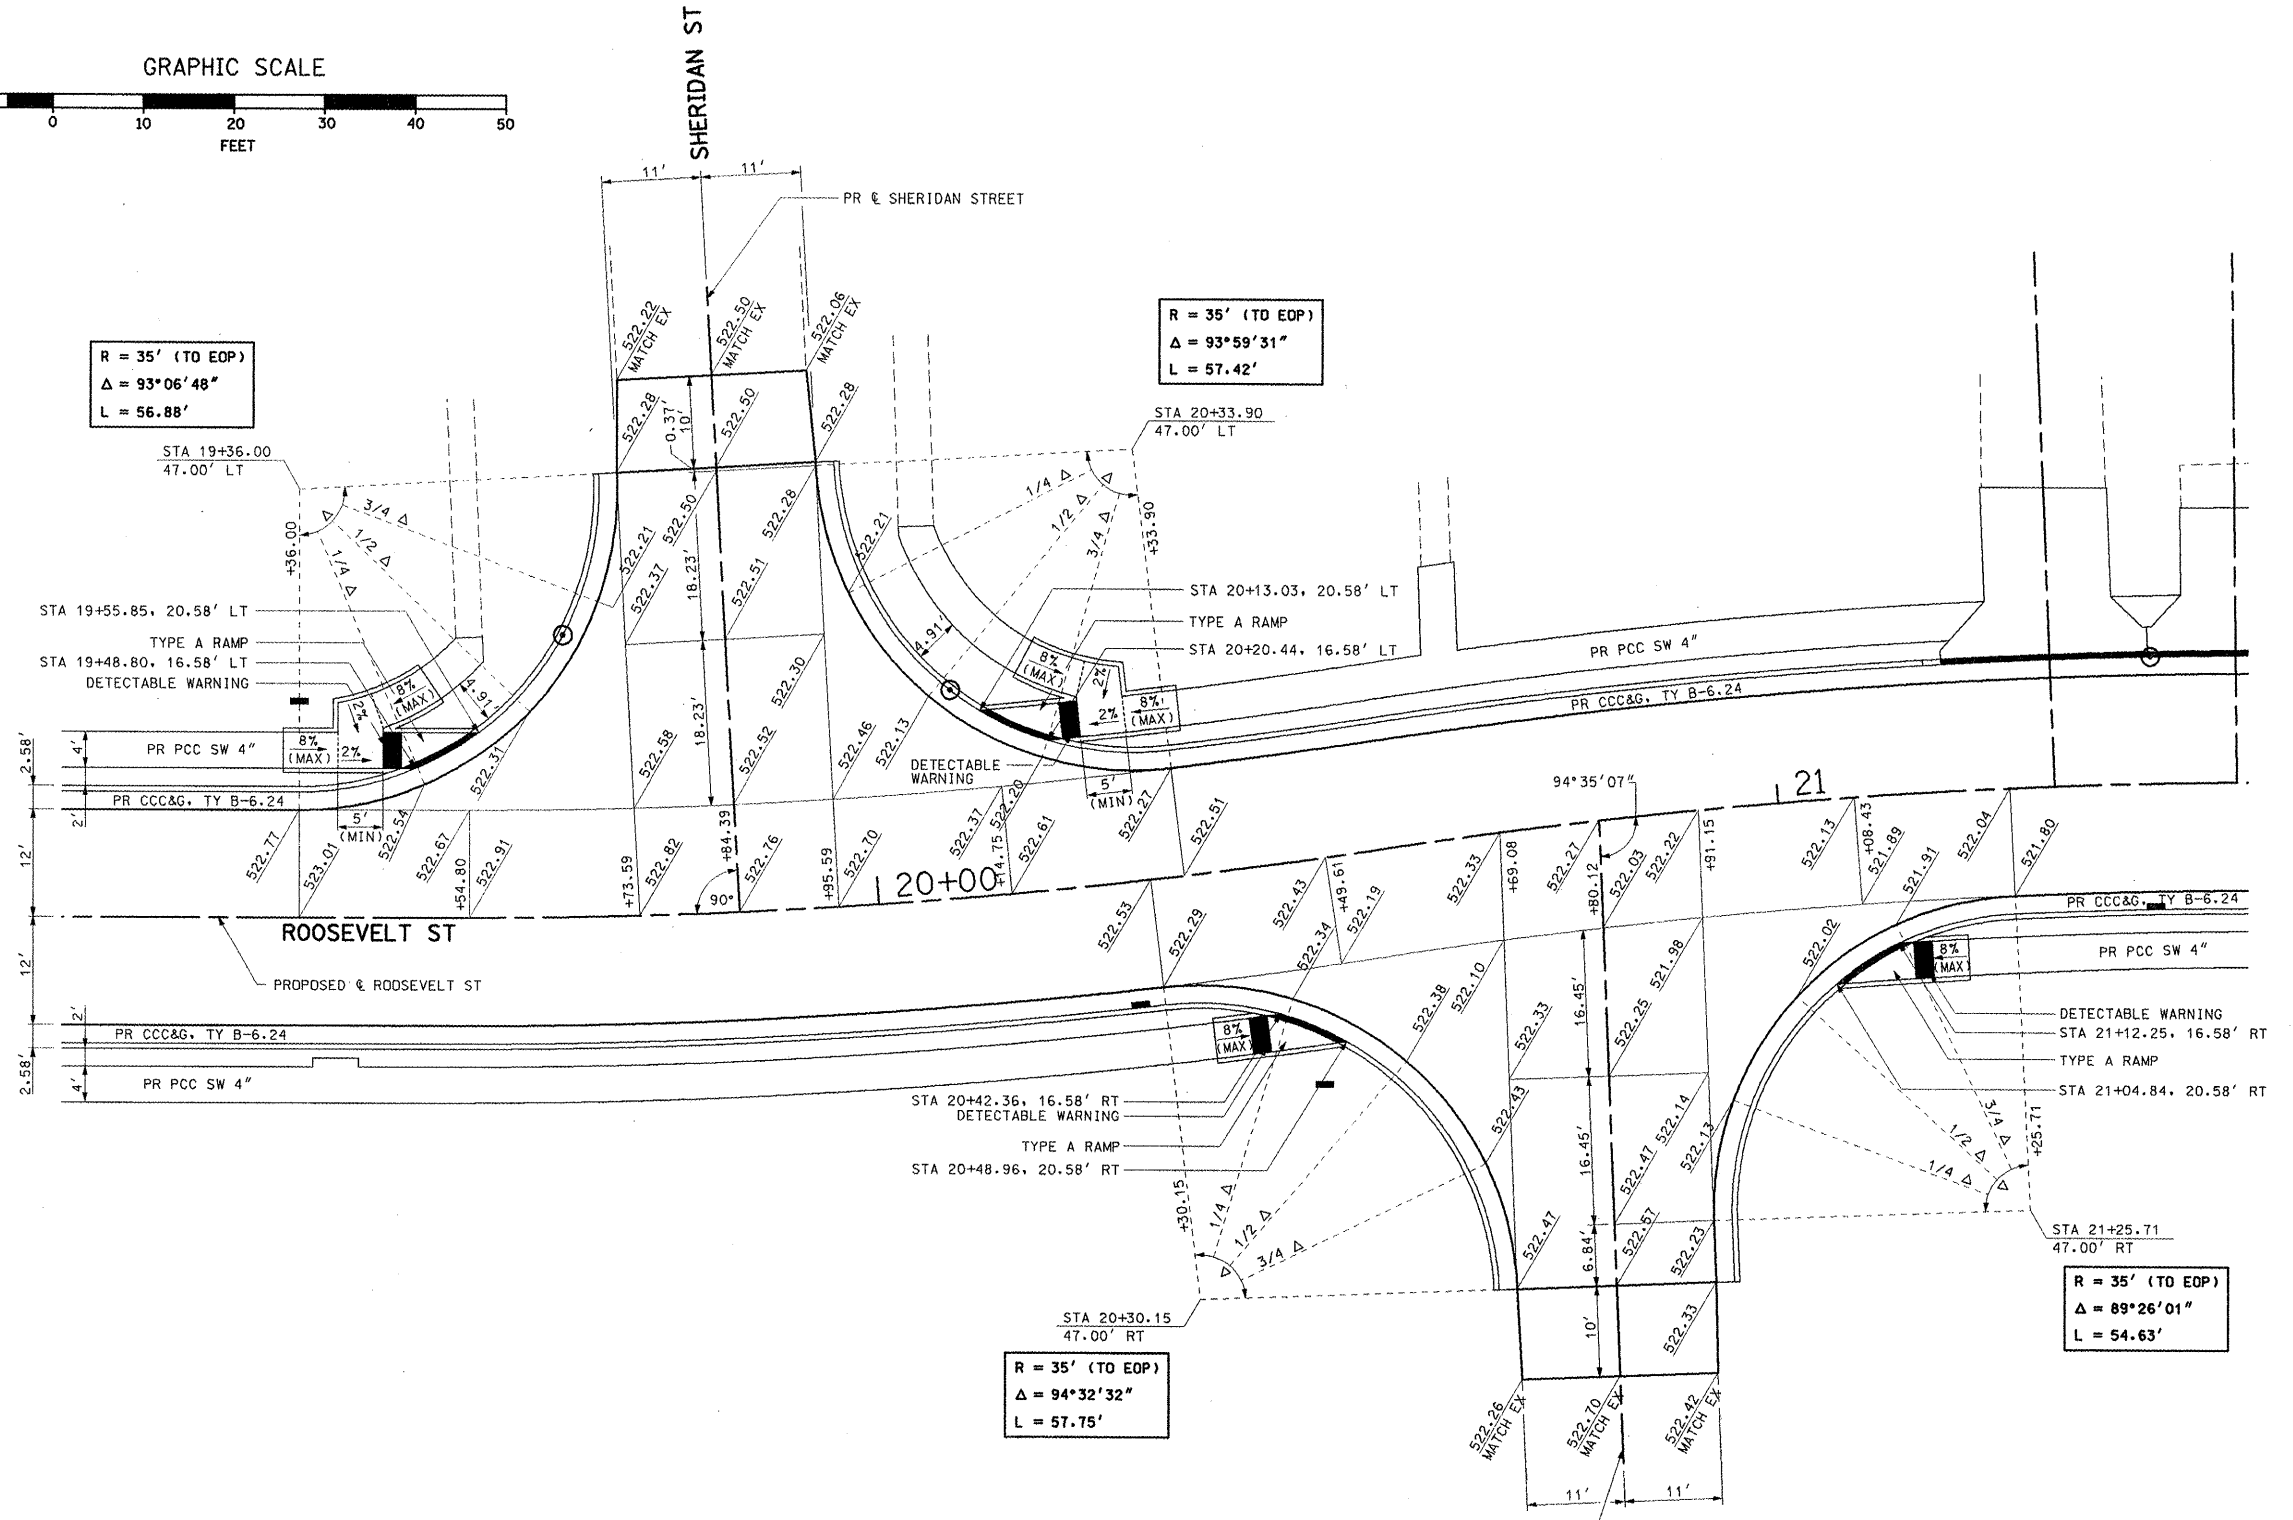


F.A.U. RTE.	SECTION	COUNTY	TOTAL SHEETS	SHEET NO.
8979	05-00017-00-PV	MADISON	37	19
STA. N.A.		TO STA. N.A.		
FED. ROAD DIST. NO.	ILLINOIS	FEDERAL AID PROJECT		

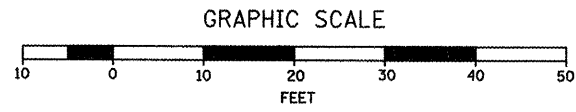

**ROOSEVELT ST AND SHERIDAN ST AND SHELLVIEW DR**

REVISIONS	
NAME	DATE

ILLINOIS DEPARTMENT OF TRANSPORTATION

**INTERSECTION DETAILS**

SCALE: VERT. N.A.  
 HORIZ. 1"=10'  
 DATE 1/27/2011

DRAWN BY RJM, AJK  
 CHECKED BY JWB

PLOT DATE = 1/27/2011  
 FILE NAME = I:\projects\1105\phase 1\1105\_INTERSECTION-DETAILS.dwg  
 PLOT SCALE = 21.176 / IN.  
 USER NAME = Ryan Miller