



F.A.U. RTE.	SECTION	COUNTY	TOTAL SHEETS	SHEET NO.
8979	05-00017-00-PV	MADISON	37	21
STA. N.A.	TO STA. N.A.			
FED. ROAD DIST. NO.	ILLINOIS	FEDERAL AID PROJECT		

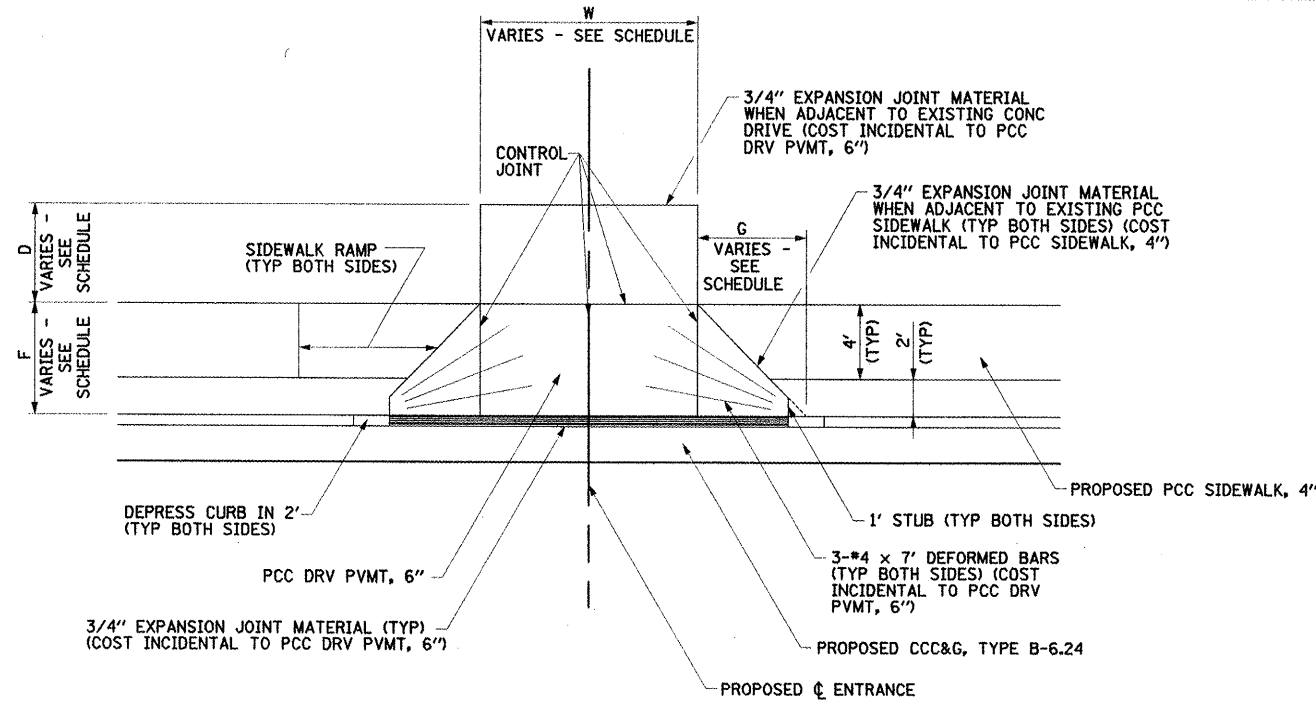

PRIVATE ENTRANCE DETAIL

STA 13+98.47 LT	STA 15+76.29 RT	STA 21+50.73 LT
STA 14+20.51 RT	STA 17+14.92 RT	STA 21+80.05 LT
STA 14+91.19 LT	STA 17+37.10 LT	STA 22+26.48 LT
STA 15+35.95 LT	STA 18+76.28 LT	STA 23+18.56 RT
STA 15+42.46 LT	STA 21+30.61 LT	

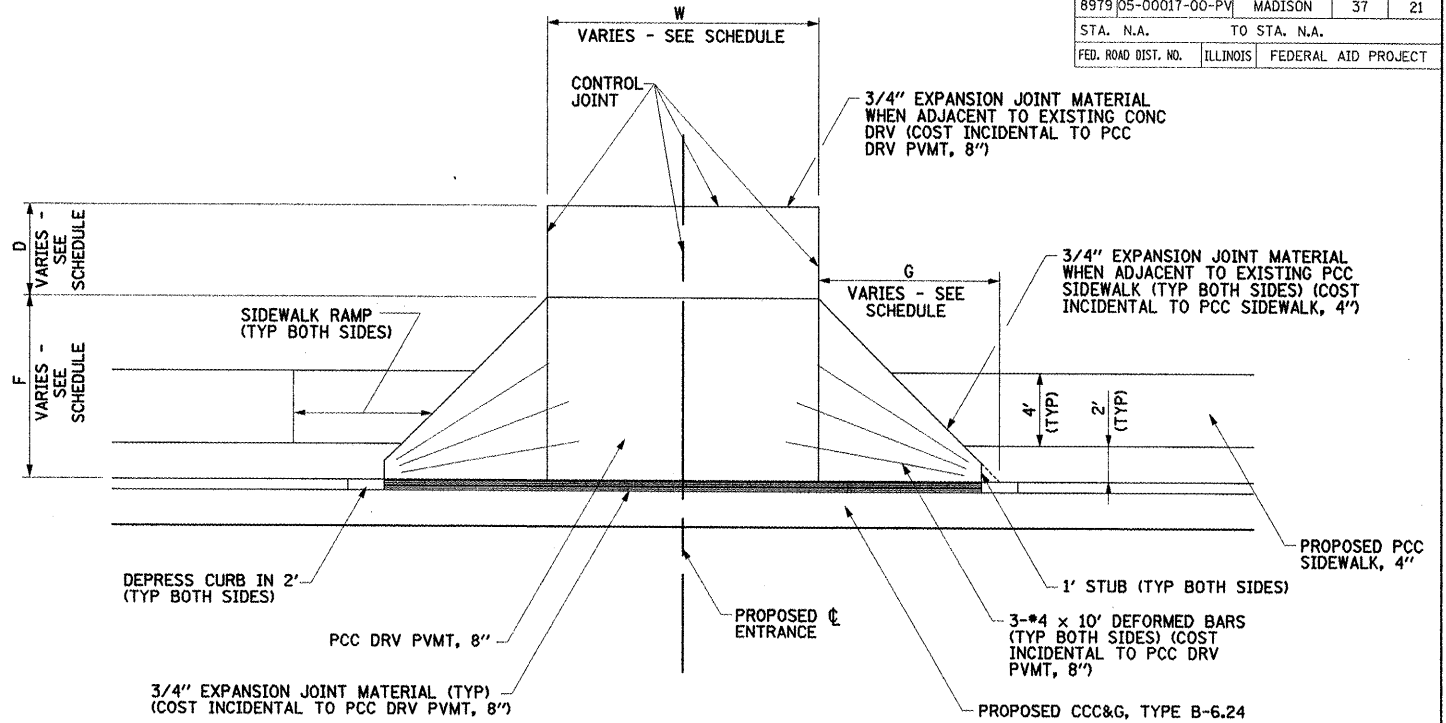

COMMERCIAL ENTRANCE AND ALLEY DETAIL

STA 11+29.84 RT	STA 11+64.61 RT
STA 11+40.68 LT	STA 14+73.98 LT
STA 11+64.61 LT	STA 17+94.30 LT

DRIVEWAY SCHEDULE

LOCATION	ENTRANCE TYPE	ENTRANCE WIDTH "W" (FT)	ENTRANCE DEPTH "D" (FT)	RADIUS HEIGHT "F" (FT)	RADIUS WIDTH "G" (FT)	PORTLAND CEMENT CONCRETE DRIVEWAY, 6 INCH (SQ YD)	PORTLAND CEMENT CONCRETE DRIVEWAY, 8 INCH (SQ YD)	AGGREGATE SURFACE COURSE, TYPE A, 8" (SQ YD)	EXISTING SURFACE TYPE	DRIVEWAY PAVEMENT REMOVAL (SQ YD)
ROOSEVELT STREET:										
STA. 11+29.84 RT.	CE	24	6	10	10		37.8	14.9	AGG	
STA. 11+40.68 LT.	CE	24	7	10	10		53.2		ASPH	55.6
STA. 11+64.61 LT.	ALLEY	14	2	10	10		26.4		OIL & CHIP	
STA. 11+64.61 RT.	CE	24	0.42	10	10		37.9		AGG	
STA. 13+98.47 LT.	PE	12	5.42	6	6	19.1			AGG & CONC	52.0
STA. 14+20.51 RT.	PE	15	4.42	6	6	21.3			ASPH	21.9
STA. 14+73.98 LT.	ALLEY	15	5	10	10		36.0		OIL & CHIP	
STA. 14+91.19 LT.	PE	12	5.46	6	6	15.1			AGG & CONC	4.3
STA. 15+35.95 LT.	PE	12	5.42	6	6	19.1			AGG & CONC	7.9
STA. 15+42.46 RT.	PE	12	14.42	6	6	31.1			AGG & CONC	18.9
STA. 15+76.29 RT.	PE	21	10.42	6	6	42.2			AGG & CONC	33.3
STA. 17+14.92 RT.	PE	12	14.42	6	6	31.1			AGG & ASPH	24.8
STA. 17+37.10 LT.	PE	12	5.42	6	6	19.1			ASPH	14.0
STA. 17+94.30 LT.	ALLEY	19	1.42	10	10		35.1		OIL & CHIP	
STA. 18+76.28 LT.	PE	12	5.42	6	6	19.1			ASPH	15.9
STA. 21+30.61 LT.	PE	14	12	6	6	31.8			ASPH	54.1
STA. 21+50.73 LT.	PE	12	9.54	6	6	24.3			CONC	33.0
STA. 21+80.05 LT.	PE	12	9.42	6	6	24.4			ASPH & CONC	33.6
STA. 22+26.48 LT.	PE	12	9.42	6	6	24.4			ASPH & CONC	33.1
STA. 23+18.56 RT.	PE	24	9.42	6	6	45.0			OIL & CHIP	
TOTALS						367	226	15		

REVISIONS	
NAME	DATE

ILLINOIS DEPARTMENT OF TRANSPORTATION

DRIVEWAY ENTRANCE DETAILS

SCALE: VERT. N.A.
HORIZ. 1"=5'
DATE 1/27/2011

DRAWN BY RJM, AJK
CHECKED BY JWB