



| | | | | |
|---------------------|----------------|---------------------|--------------|-----------|
| F.A.U. R.T.E. | SECTION | COUNTY | TOTAL SHEETS | SHEET NO. |
| 8979 | 05-00017-00-PV | MADISON | 37 | 26 |
| STA. 21+75.00 | | TO STA. 33+50.00 | | |
| FED. ROAD DIST. NO. | ILLINOIS | FEDERAL AID PROJECT | | |

GRAPHIC SCALE

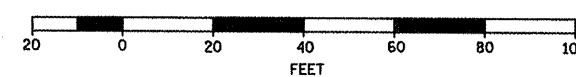

| LEGEND | |
|--------|--|
| ① | TRANSVERSE CONTRACTION JOINT (DOT STD 420001) |
| ② | LONGITUDINAL SAWED JOINT (DOT STD 420001) |
| ③ | TRANSVERSE EXPANSION JOINT (DOT STD 420001) |
| ④ | EXPANSION JOINT WITH THICKENED EDGE (DOT STD BLR 10) |
| ⑤ | LONGITUDINAL CONSTRUCTION JOINT WITH TIE BAR GROUTED IN PLACE (DOT STD 420001) |
| R | PAVEMENT FABRIC (DOT STD 420701) |

NOTE:
ALL JOINTS SHALL BE SEALED ACCORDING TO ARTICLE 420.12 OF THE STANDARD SPECIFICATIONS.

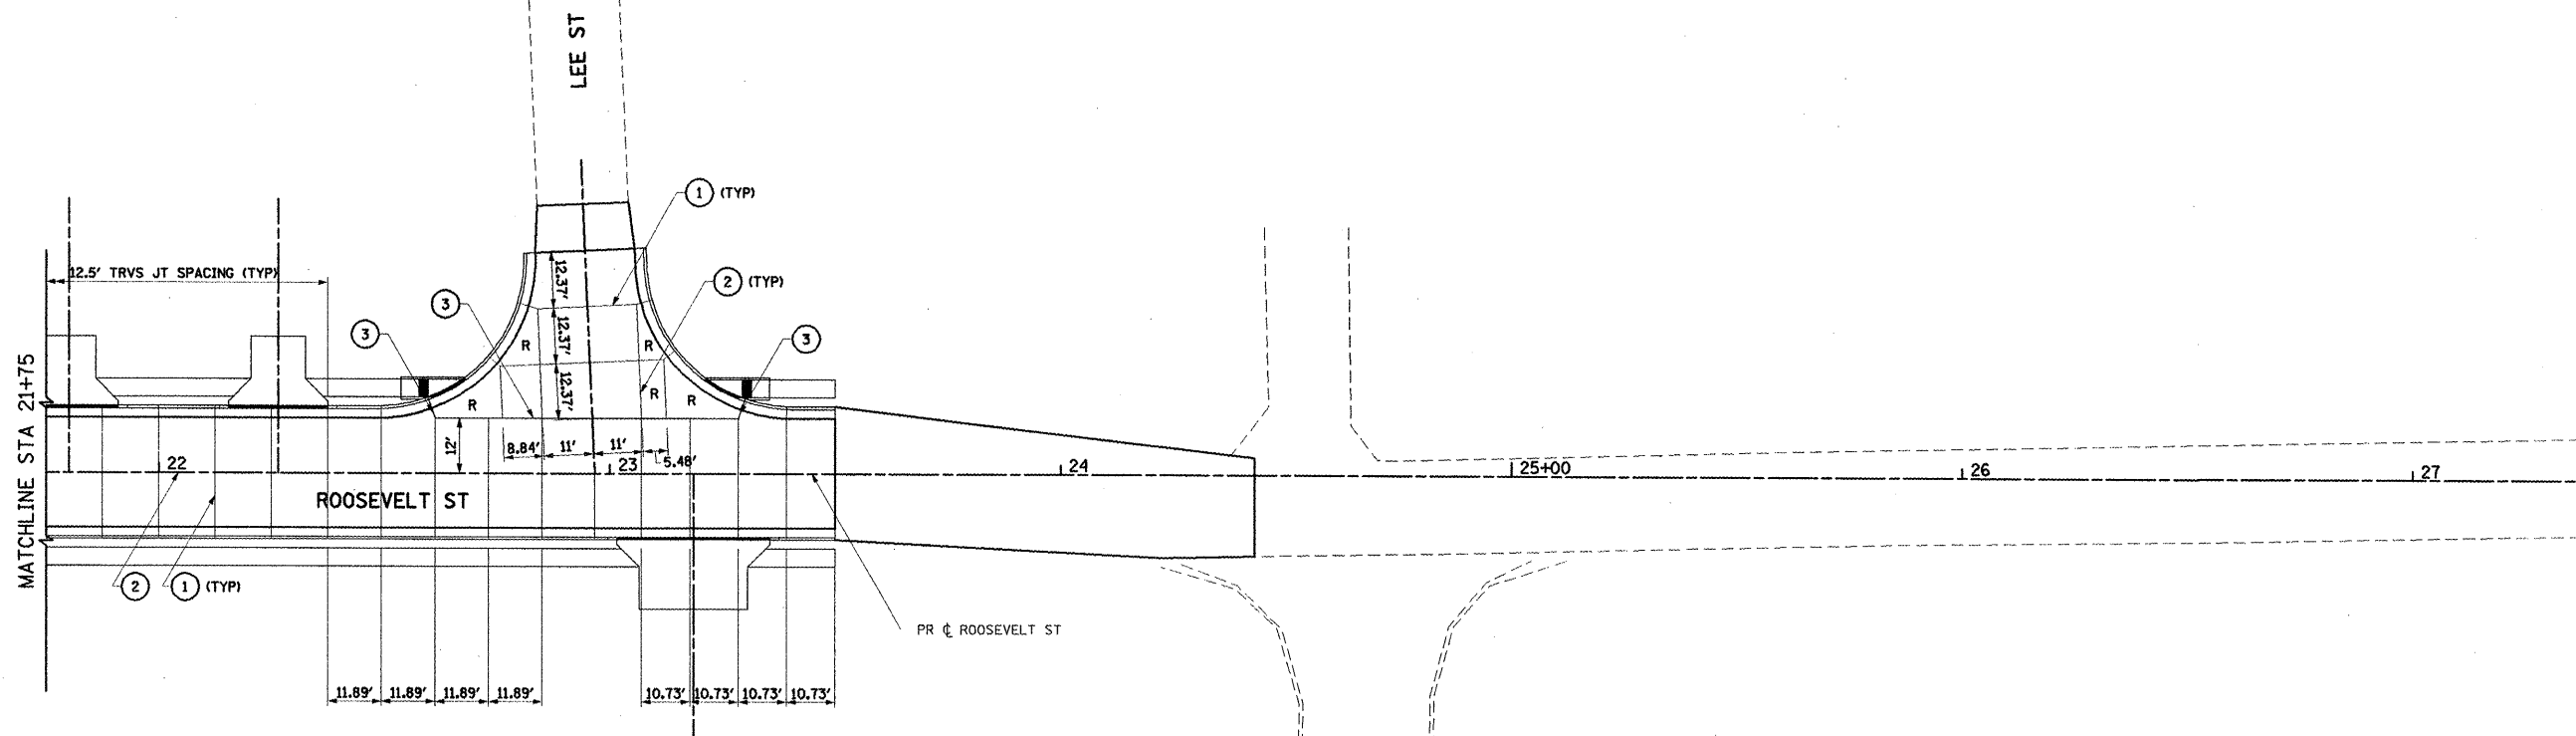

DATE = 1/27/2011
FILE NAME = I:\Projects\97458\97458-05-00017-00-PV\JOINTING\JOINTING.dgn
PLOT SCALE = 1/4" = 20'
USER NAME = Runy Millenbine

| REVISIONS | |
|-----------|------|
| NAME | DATE |
| | |
| | |
| | |
| | |
| | |
| | |
| | |
| | |
| | |
| | |

ILLINOIS DEPARTMENT OF TRANSPORTATION

PAVEMENT JOINTING PLAN

SCALE: VERT. N.A.
HORIZ. 1" = 20'
DATE 1/27/2011

DRAWN BY RJM, AJK
CHECKED BY JWB