


SURVEYED BY DATE
 PLOTTED BY DATE
 SITE BOSS BY DATE
 AREAS CHECKED BY DATE

PLOT DATE = 1/27/2011
 FILE NAME = I:\Projects\08468820\Draw\Sheet\Sheet\08468820.dwg
 PLOT SCALE = 21.76' / 1" IN.
 USER NAME = Rusby Millarbine

F.A.U. RT.		SECTION	COUNTY	TOTAL SHEETS	SHEET NO.
8979		05-00017-00-PV	MADISON	37	32
STA. 15+50.00		TO STA. 17+14.92			
FED. ROAD DIST. NO.	ILLINOIS		FEDERAL AID PROJECT		

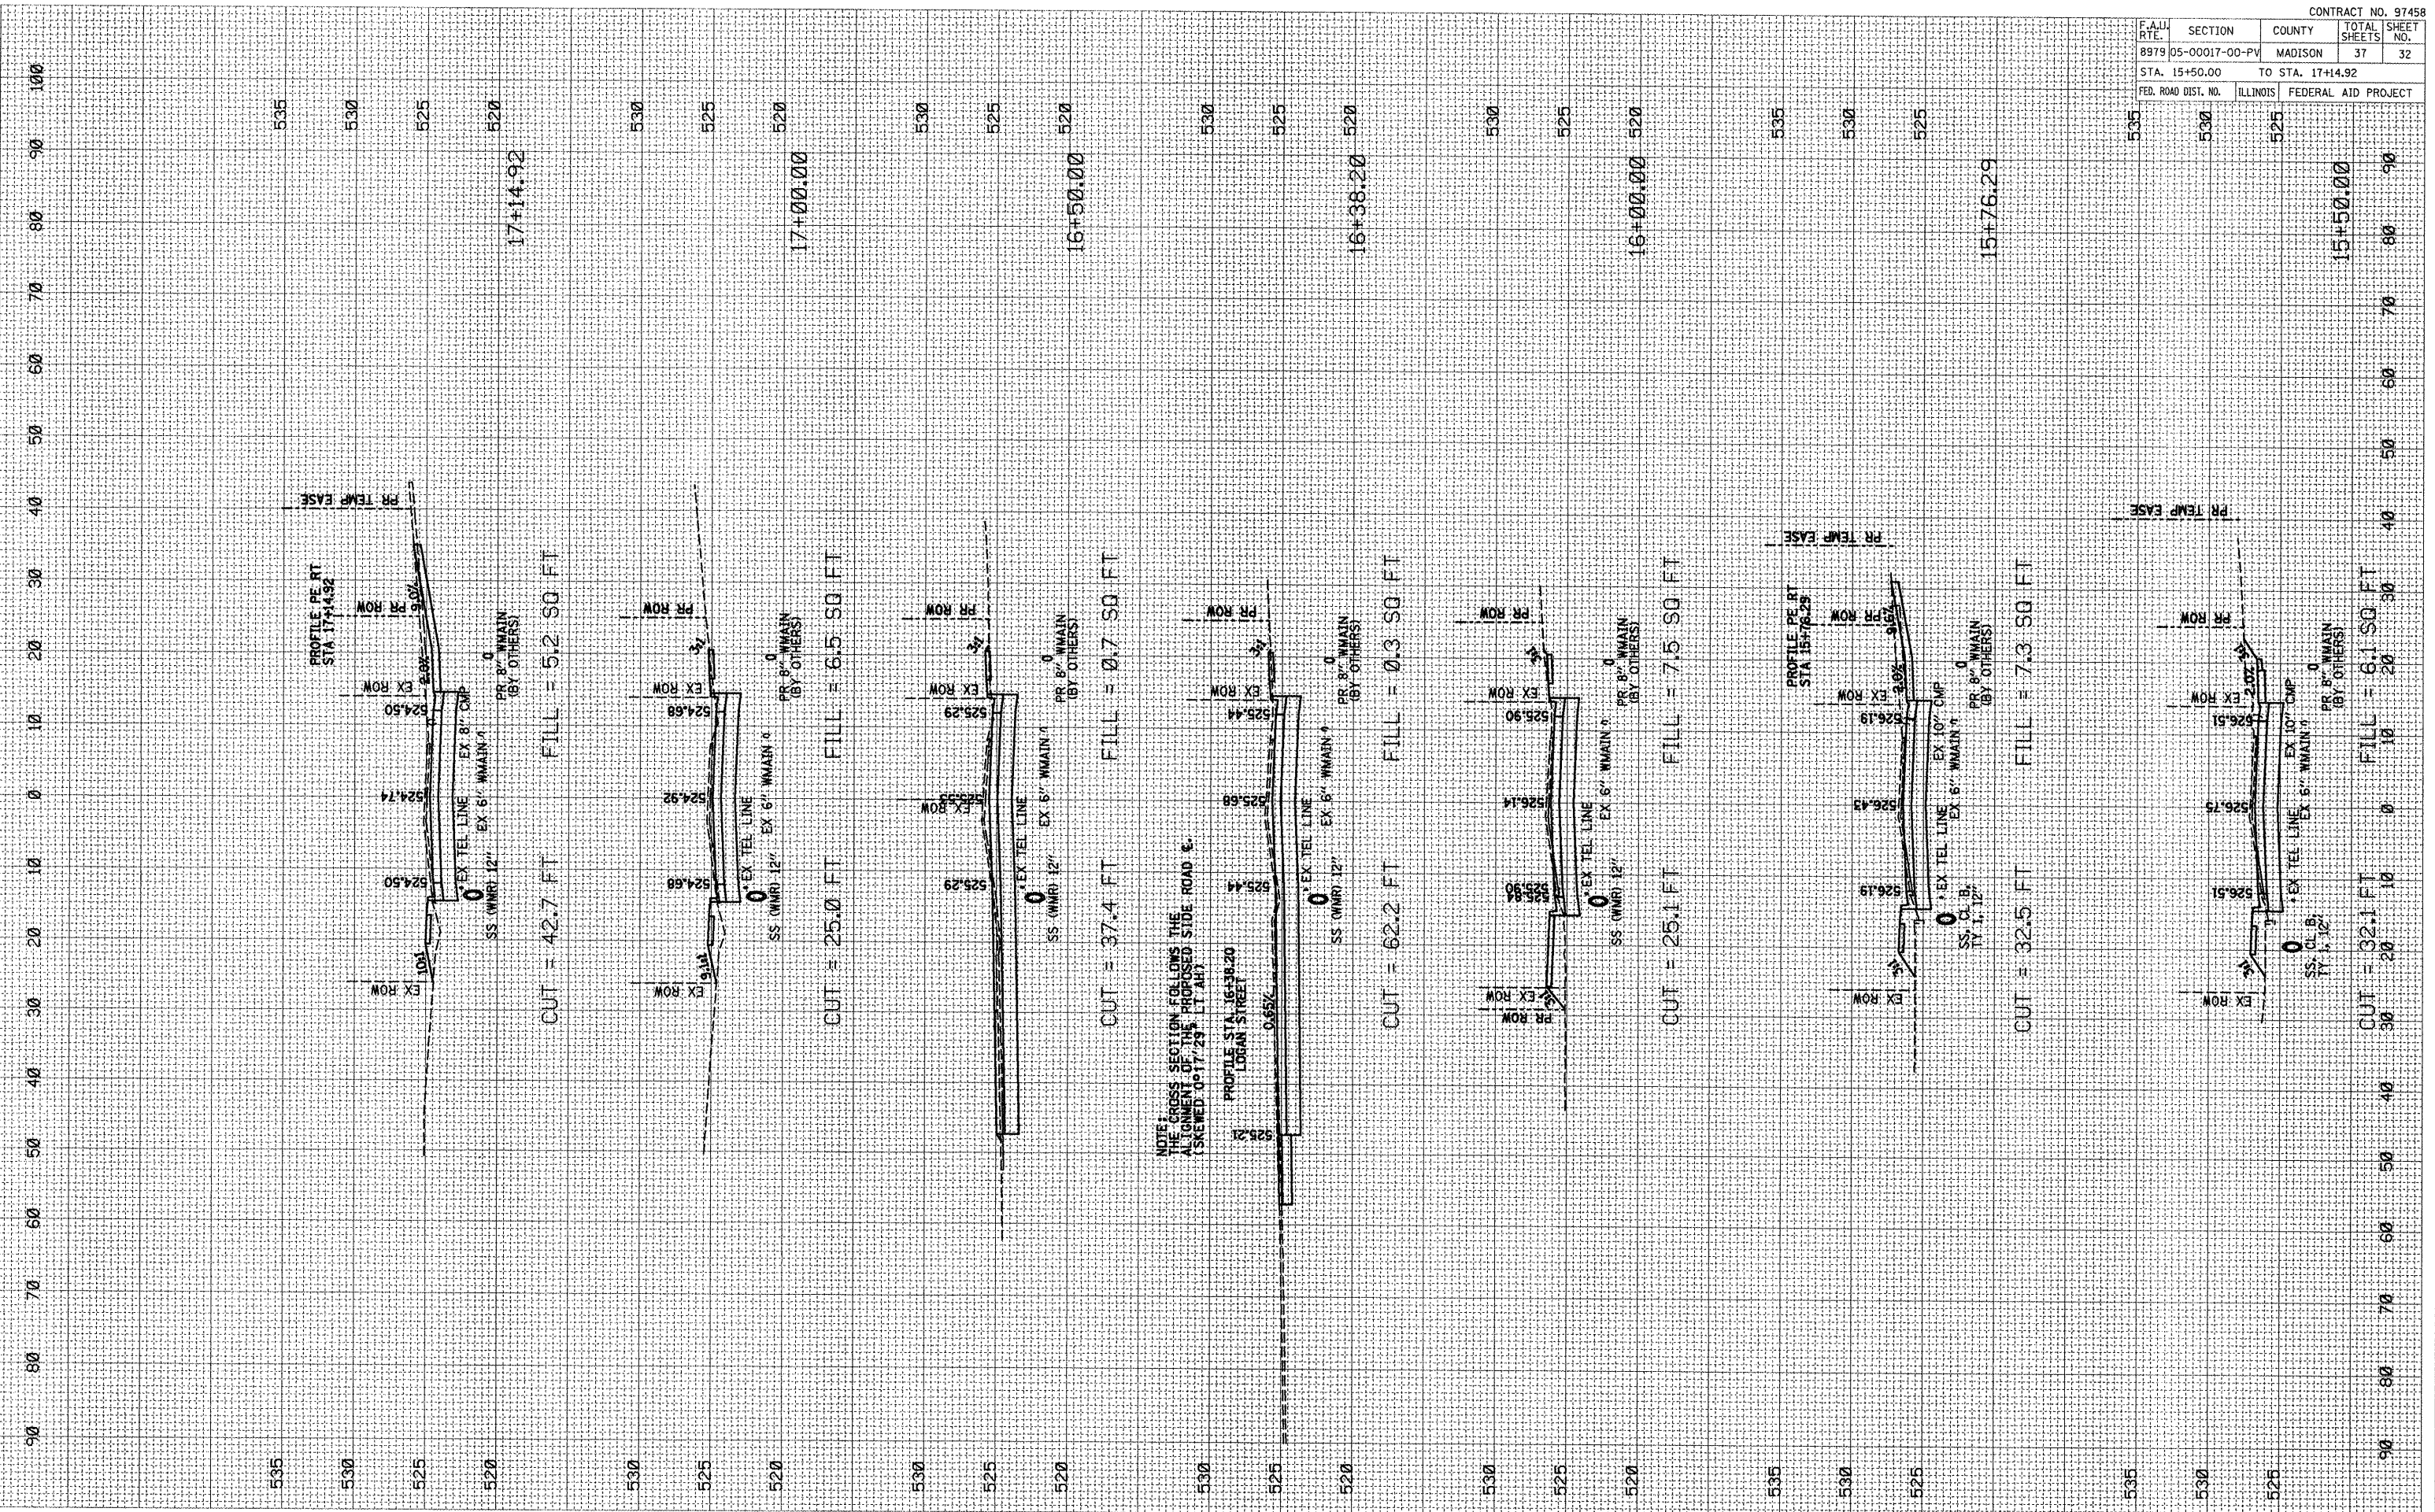

NOTE: THE GROSS SECTION FOLLOWS THE ALIGNMENT OF THE PROPOSED SIDE ROAD & (SKEWED 0°17'23" T.A.H.)