


DATE: _____ BY: _____
 SURVEYED: _____
 PLOTTED: _____
 CHECKED: _____
 NO. _____

DATE: _____ BY: _____
 SURVEYED: _____
 PLOTTED: _____
 CHECKED: _____
 NO. _____

DATE: 1/27/2011
 FILE NAME: I:\Projects\05-00017-00-PV\Drawings\17+37.10 to 19+00.00.dwg
 PLOT SCALE: 21176 / IN.
 USER NAME: Rusay McLambine

| | | | | | |
|---------------------|----------|---------------------|---------|--------------|-----------|
| F.A.U. RTE. | | SECTION | COUNTY | TOTAL SHEETS | SHEET NO. |
| 8979 | | 05-00017-00-PV | MADISON | 37 | 33 |
| STA. 17+37.10 | | TO STA. 19+00.00 | | | |
| FED. ROAD DIST. NO. | ILLINOIS | FEDERAL AID PROJECT | | | |

CONTRACT NO. 97458

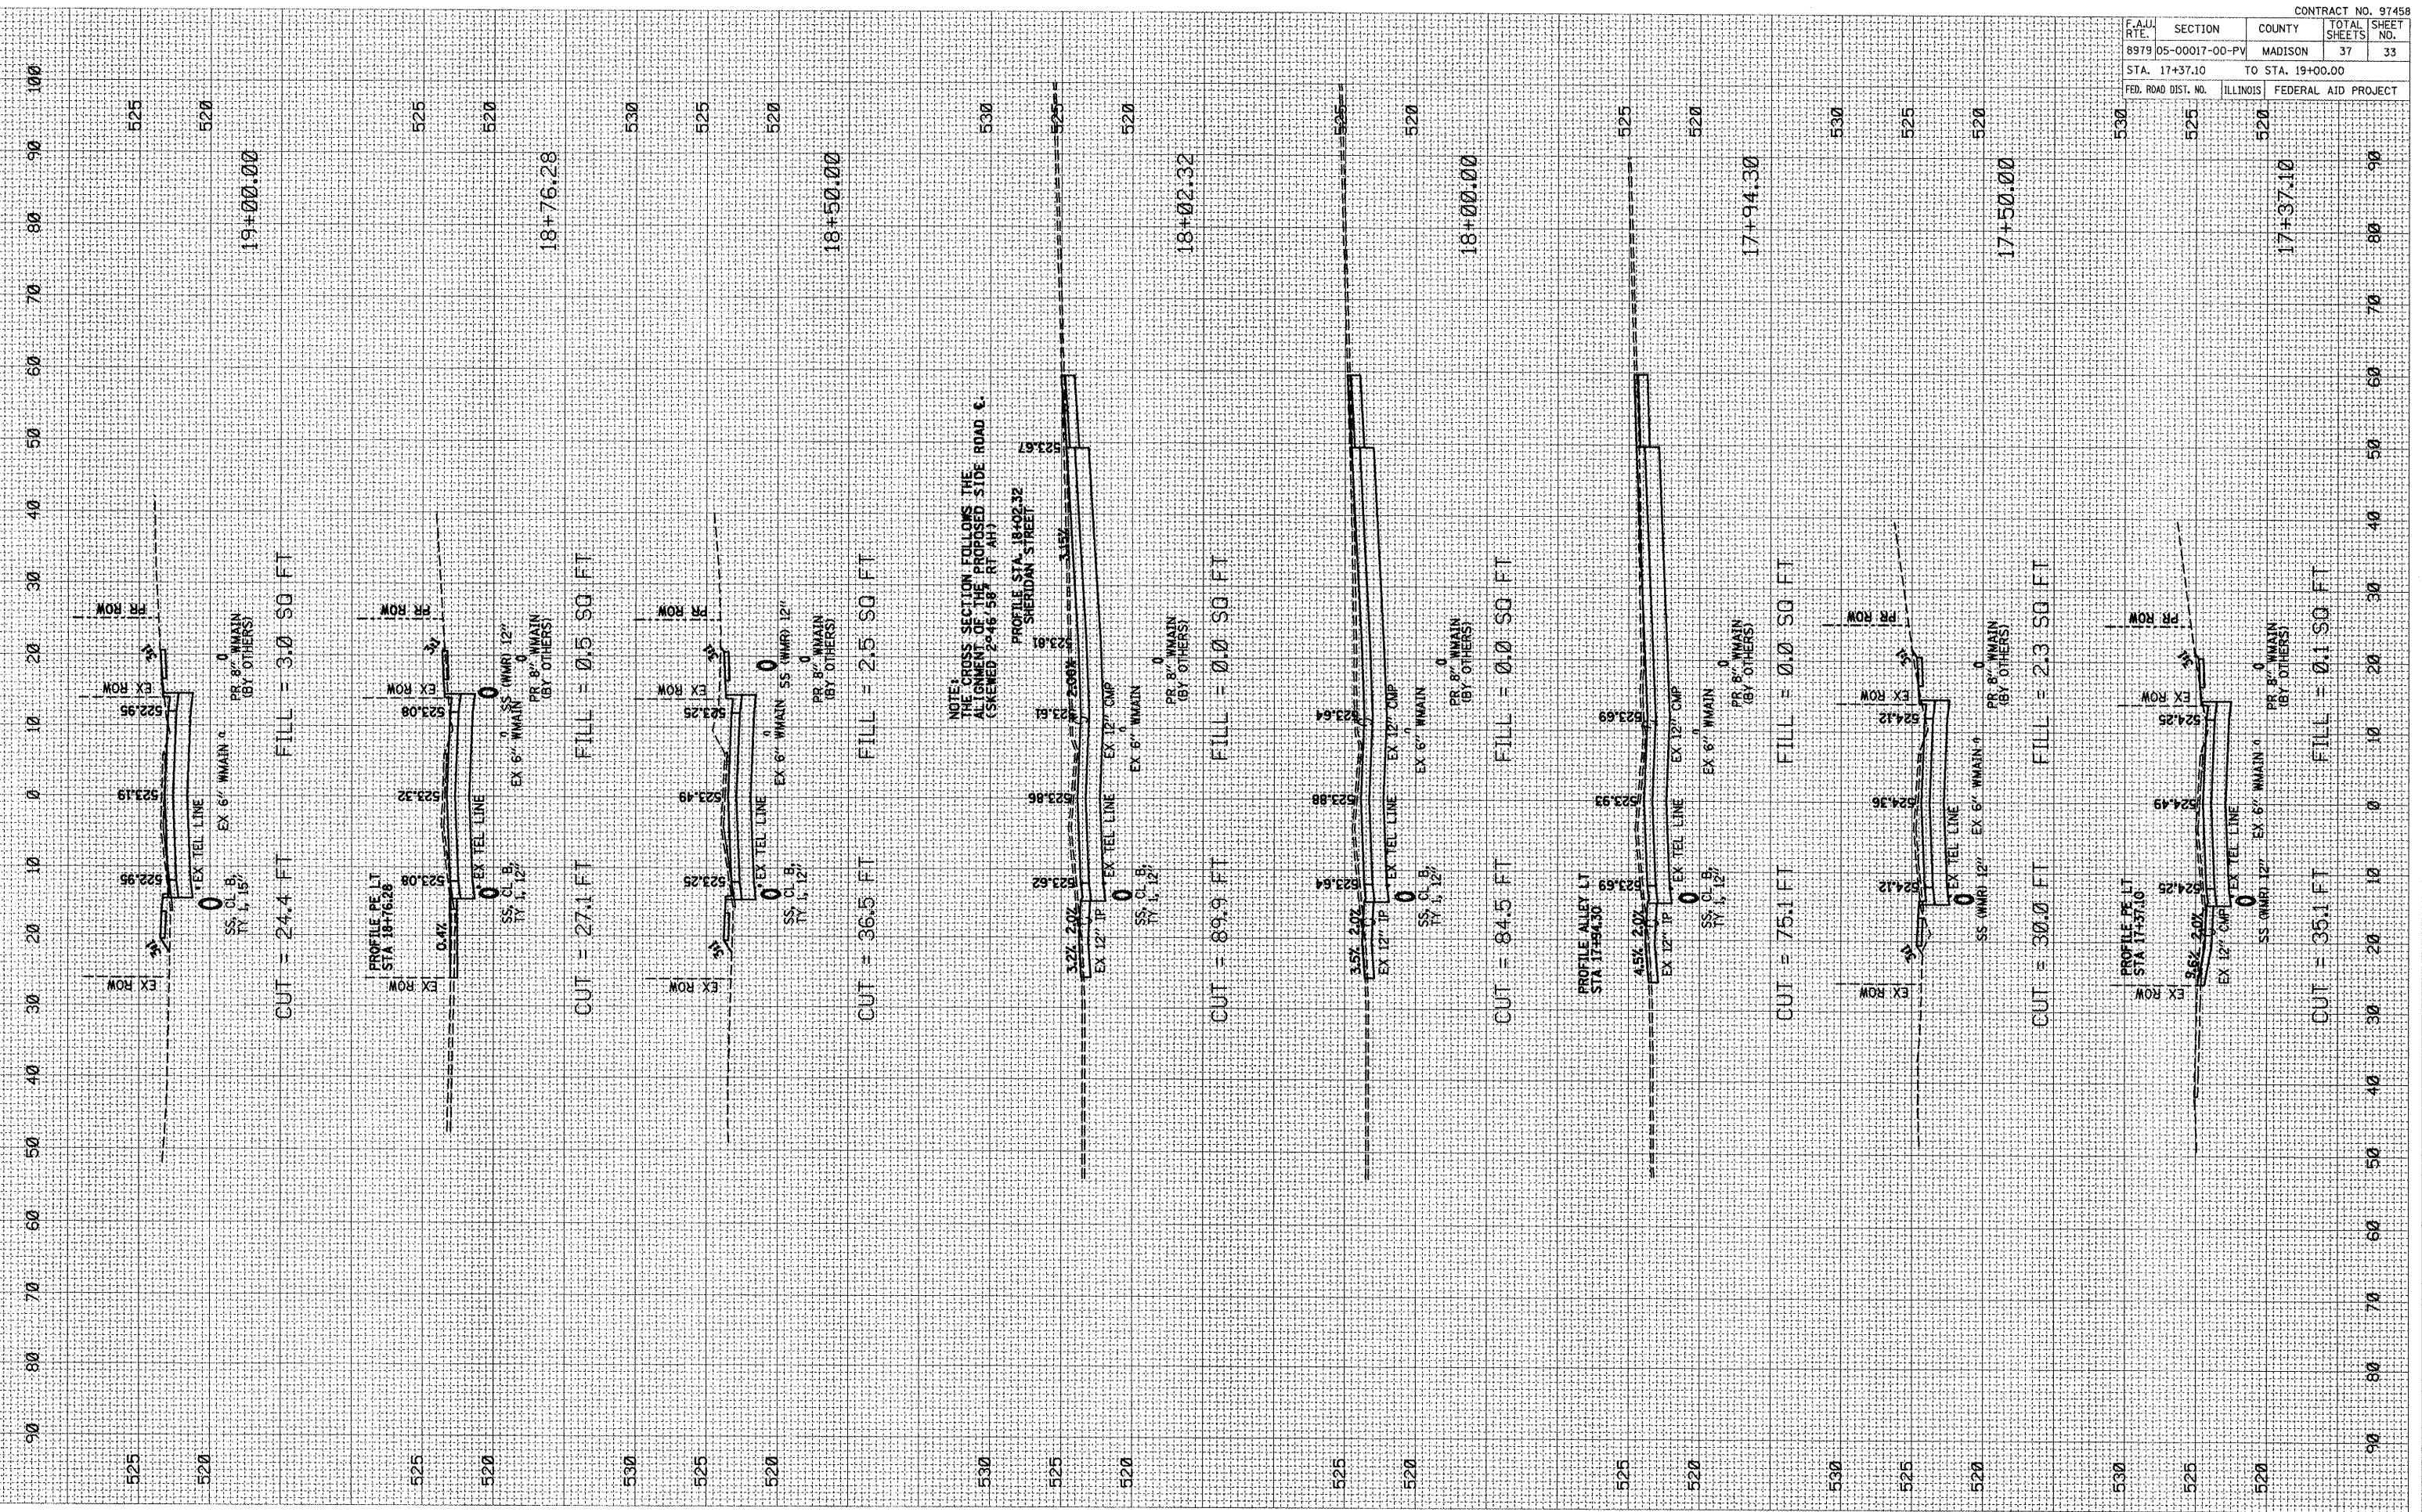

CUT = 24.4 FT FILL = 3.0 SQ FT

CUT = 27.1 FT FILL = 0.5 SQ FT

CUT = 36.5 FT FILL = 2.5 SQ FT

CUT = 89.9 FT FILL = 0.0 SQ FT

CUT = 84.5 FT FILL = 0.0 SQ FT

CUT = 75.1 FT FILL = 0.0 SQ FT

CUT = 30.0 FT FILL = 2.3 SQ FT

CUT = 35.1 FT FILL = 0.1 SQ FT

Roosevelt Street: STA 17+37.10 TO STA 19+00.00

SCALE H: 1" = 10'
 V: 1" = 5'