


PLOT DATE = 1/27/2001  
 USER NAME = RUSAY MILLERBINE


ORIGINAL SURVEYED  
 SURVEYED  
 PLOTTED  
 TEMPLATE  
 AREAS CHECKED

FINAL SURVEYED  
 SURVEYED  
 PLOTTED  
 TEMPLATE  
 AREAS CHECKED

BY DATE

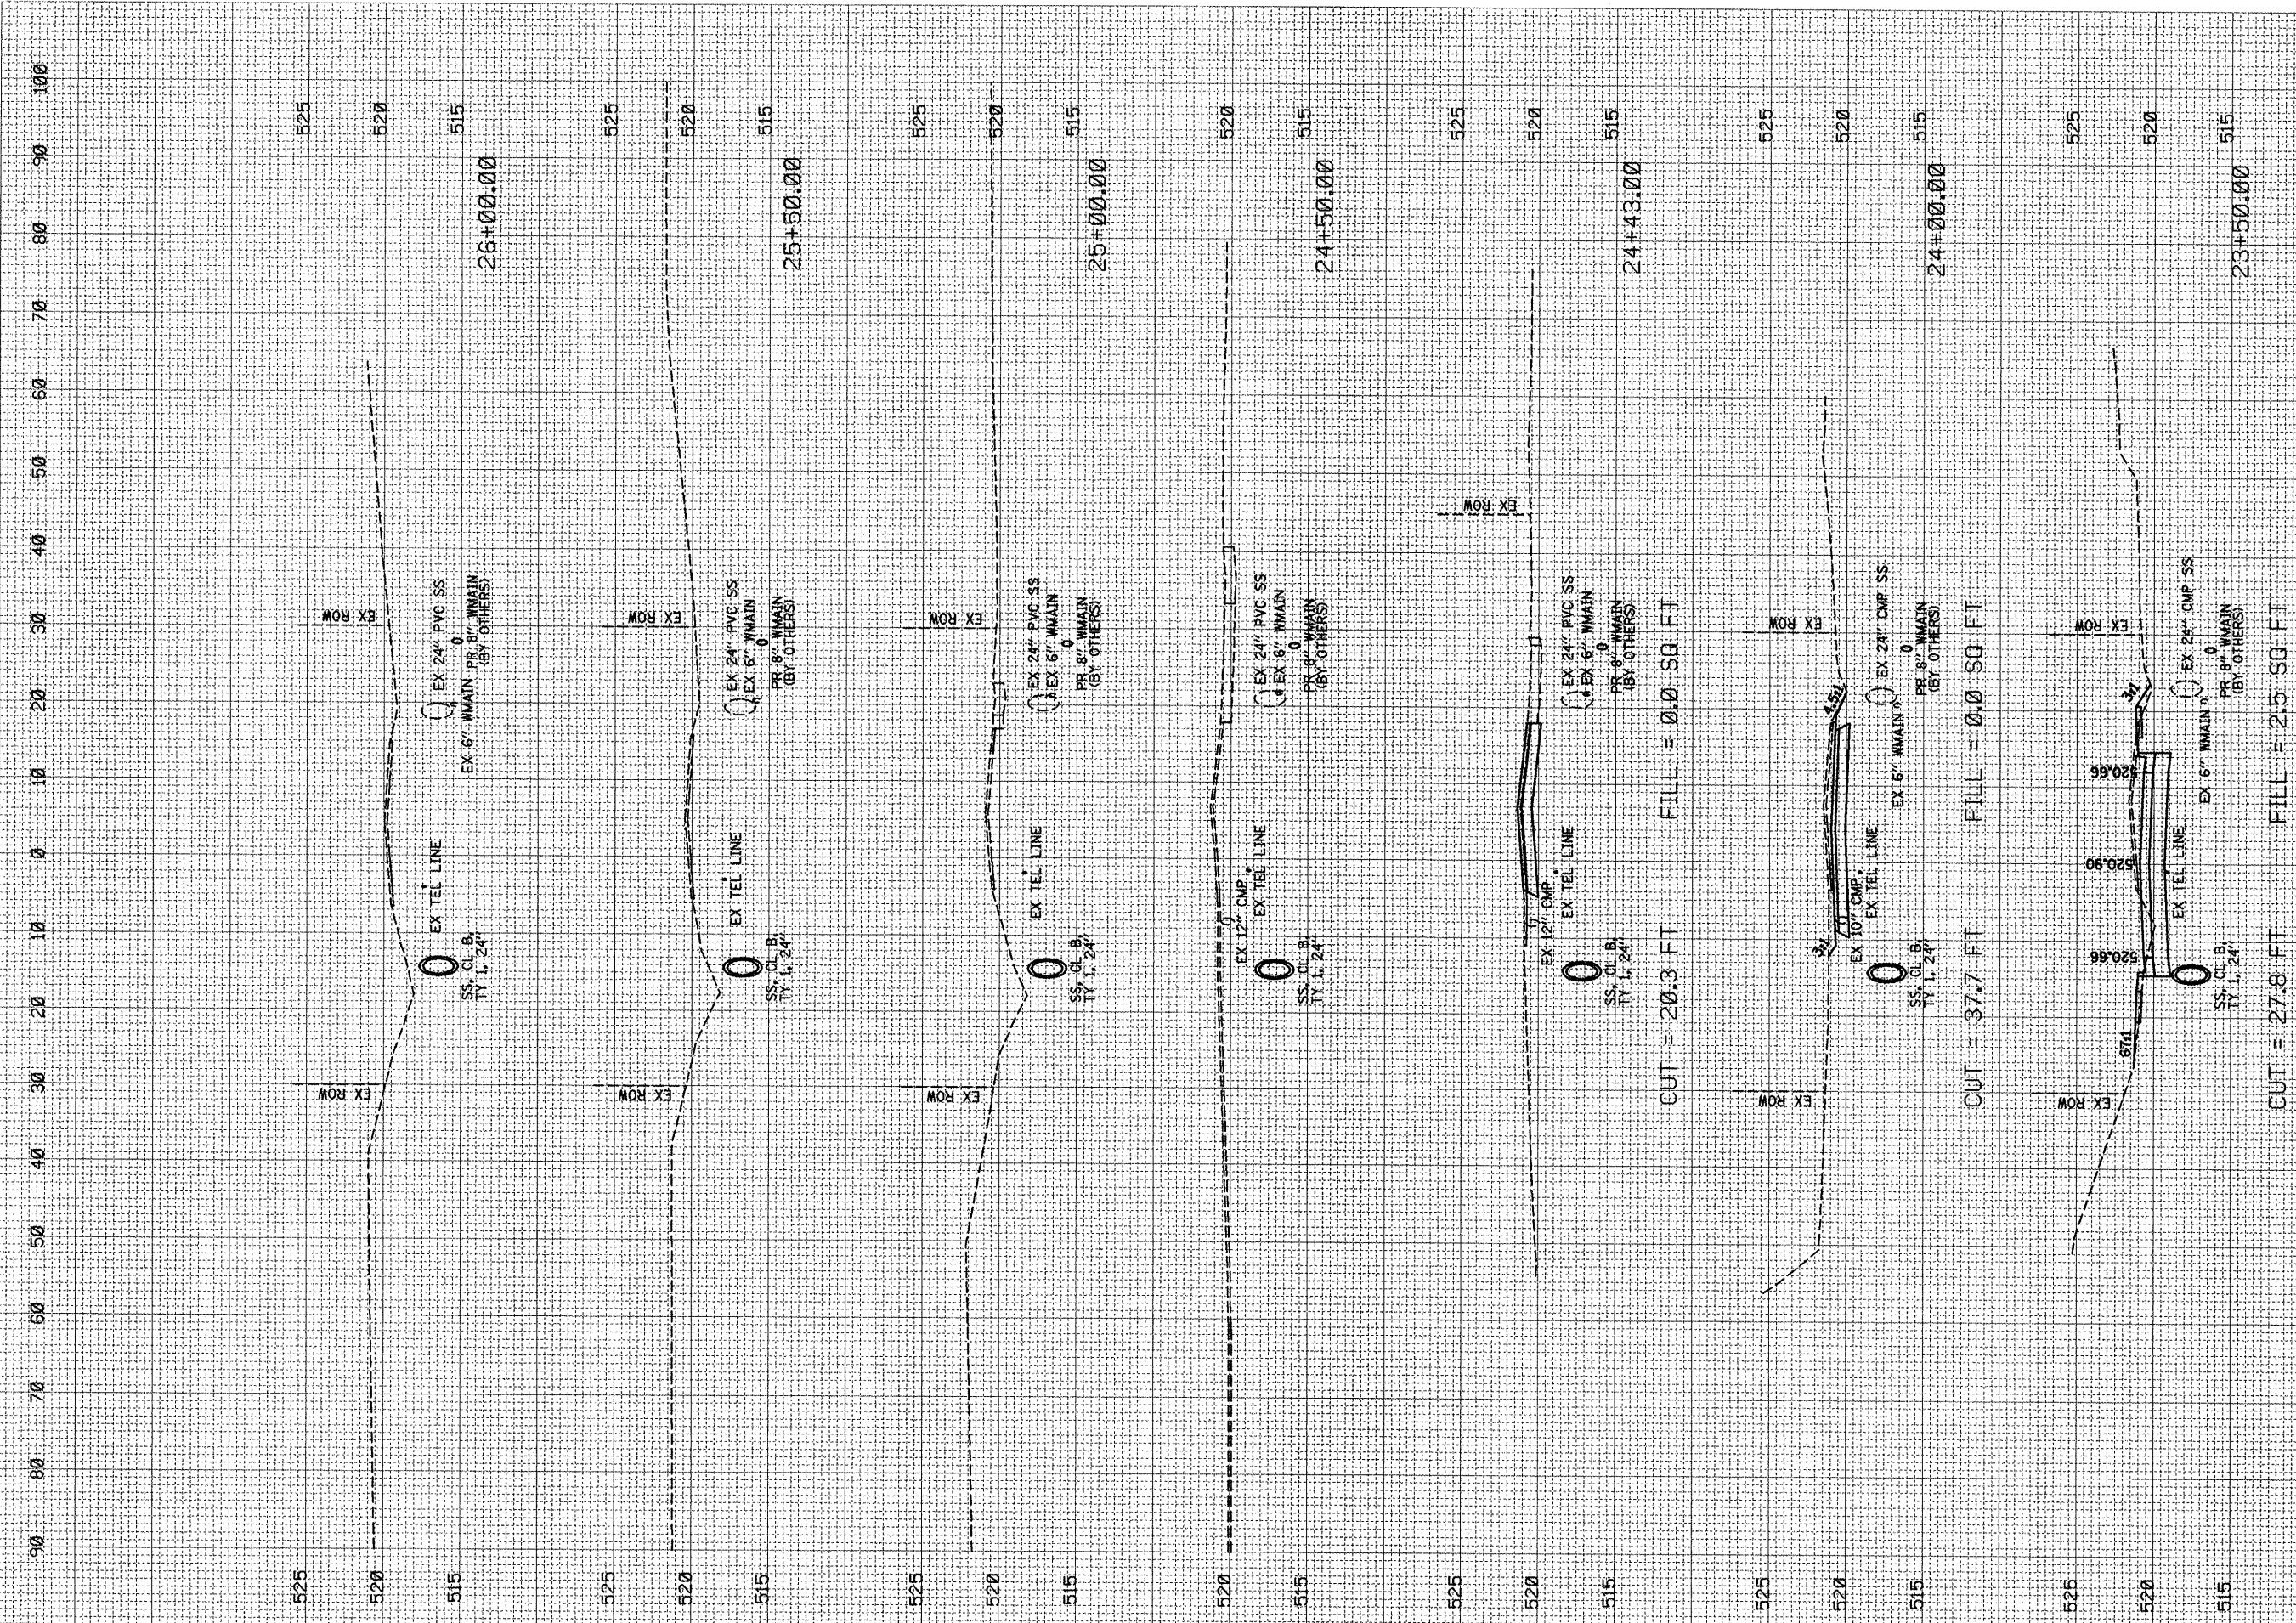

F.A.U. RTE.		SECTION	COUNTY	TOTAL SHEETS	SHEET NO.
8979		05-00017-00-PV	MADISON	37	36
STA. 23+18.56		TO STA. 26+00.00			
FED. ROAD DIST. NO.	ILLINOIS	FEDERAL AID PROJECT			

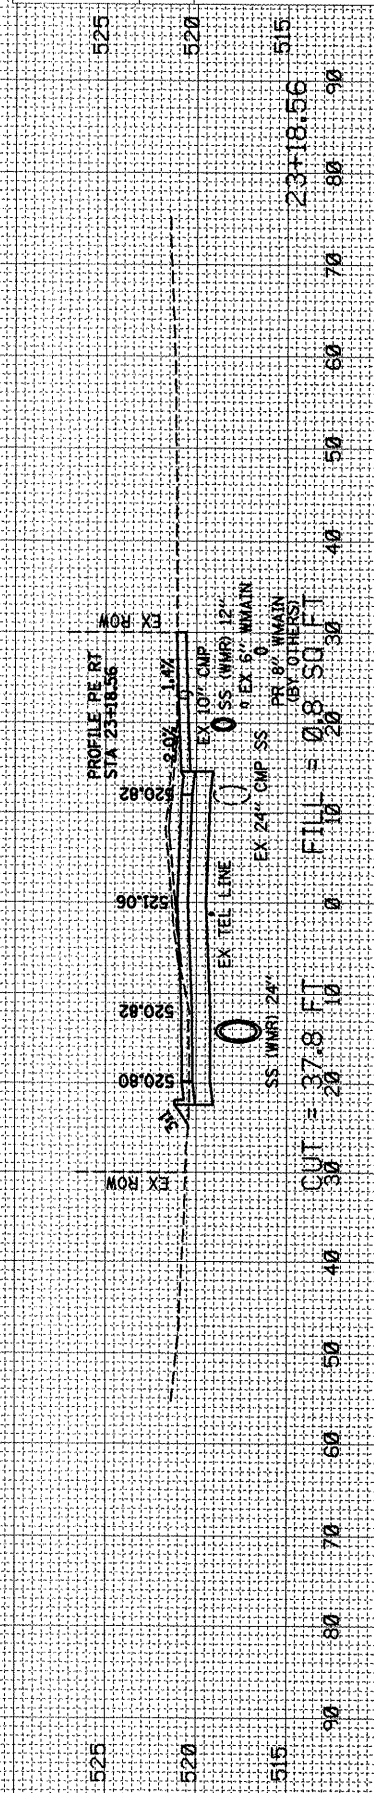

ROOSEVELT STREET: STA 23+18.56 TO STA 26+00.00

SCALE H: 1" = 10'  
 V: 1" = 5'