



E-W RUNWAY EDGE
STA. 119+63.36

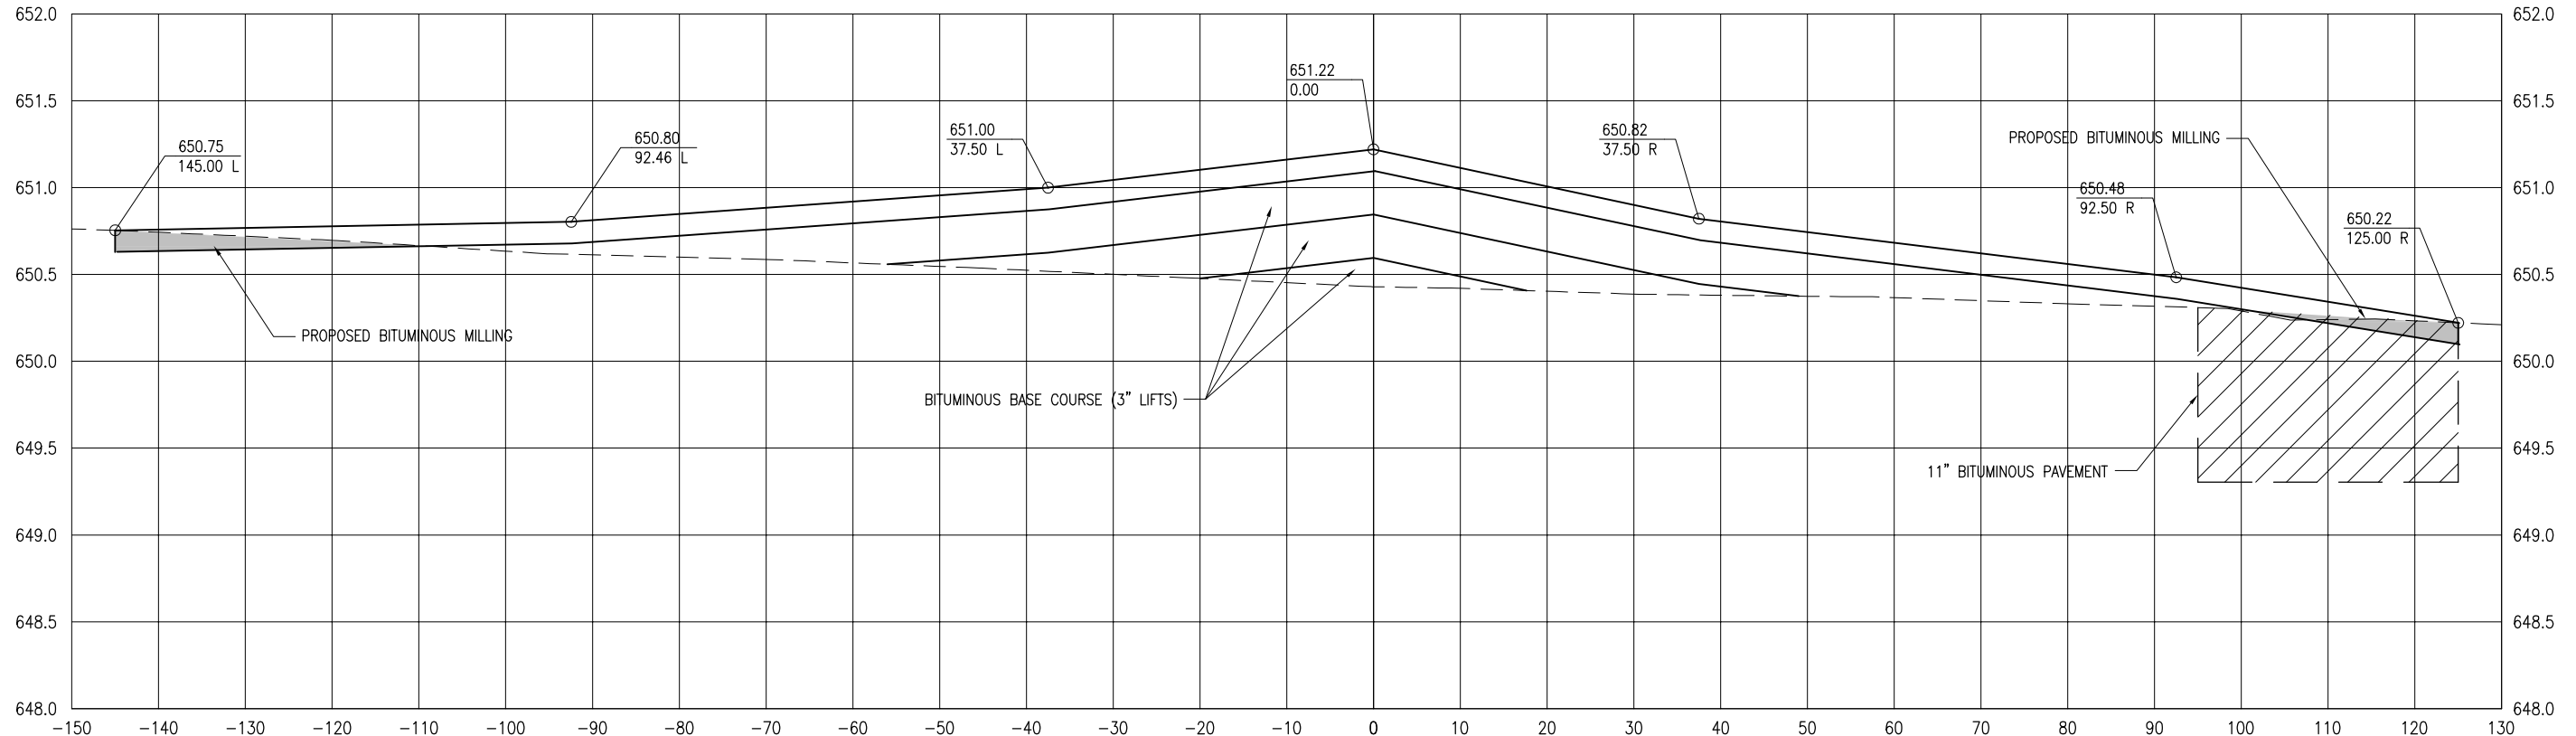

STA. 119+08.30

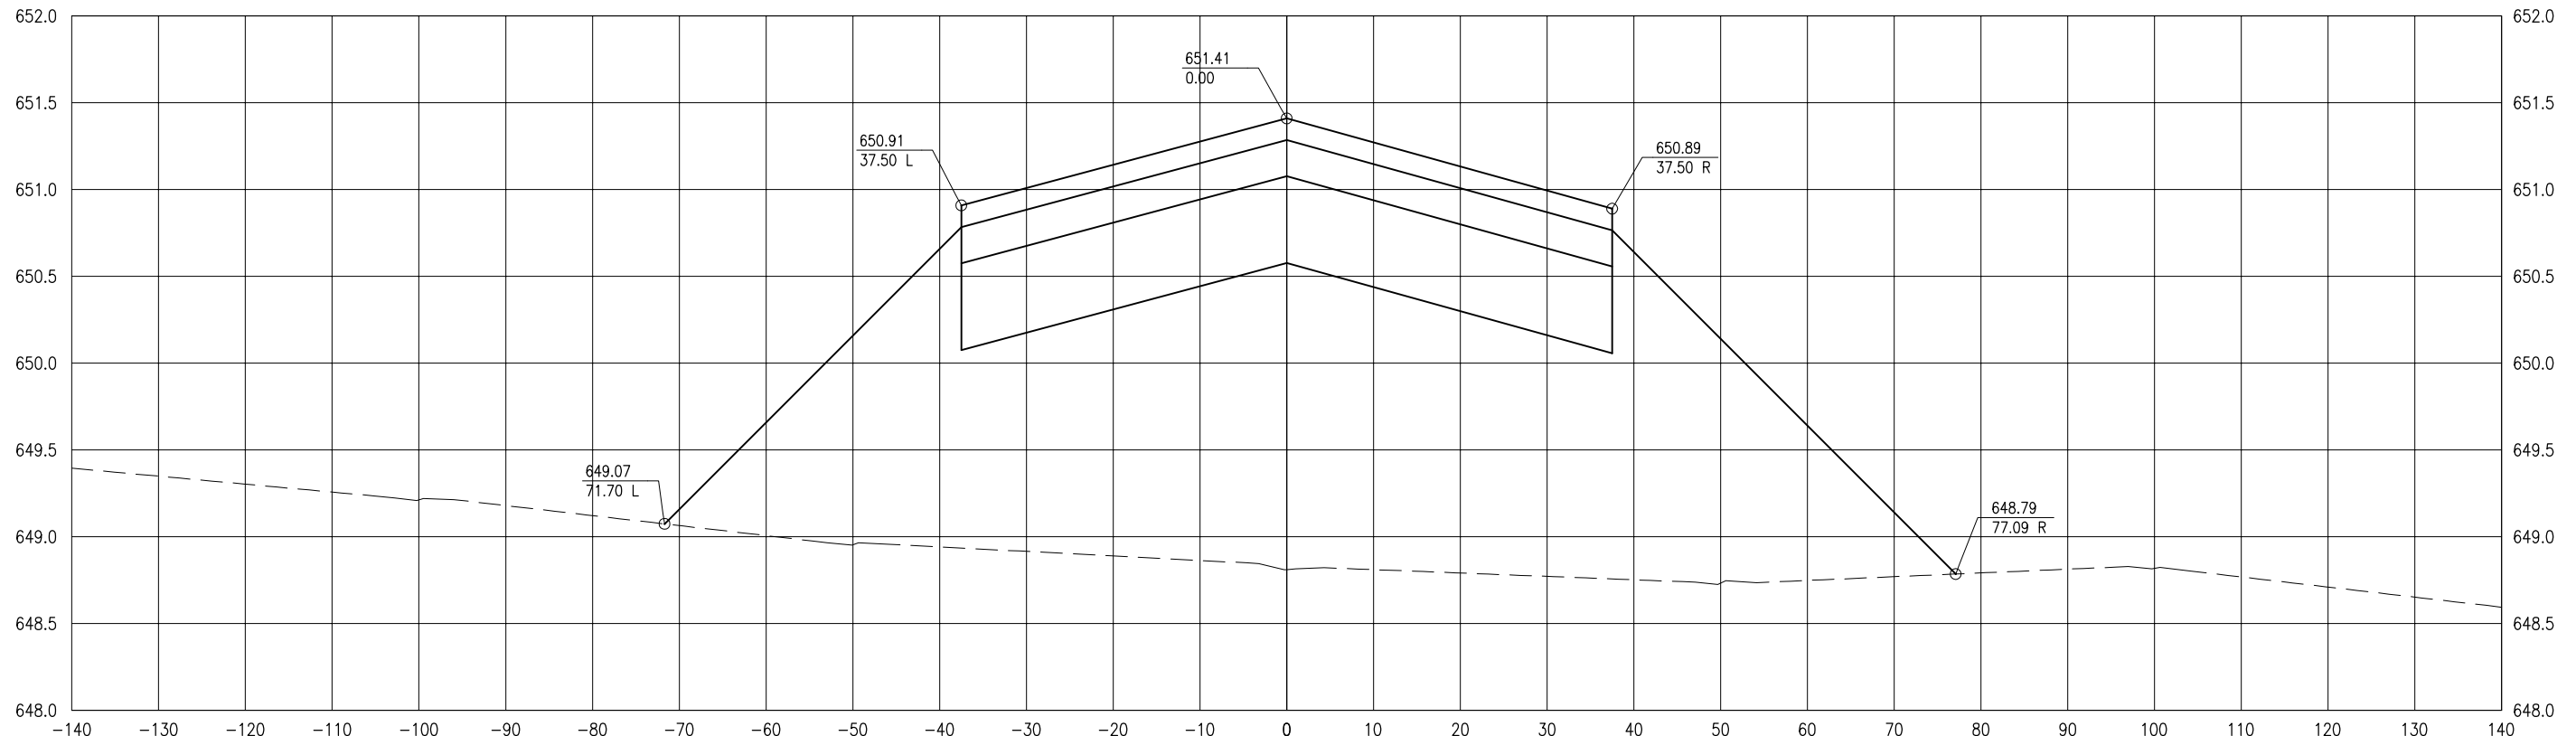

MAR 11, 2011 10:30 AM RINKED0461 C:\PWISE_WORK\DO_NOT_DELETE\DMST8063\18-800INT.DWG

REVISION	DATE

EDGAR COUNTY AIRPORT
PARIS, ILLINOIS
A.I.P. PROJ.: 3-17-0077-B13
IL PROJ.: PRG-4018

Hanson Proj. No. 10A0053	Filename R-800INT.DWG	Scale V. 1"=0.5' H. 1"=10'	Date 03/10/11
LAYOUT	MDR	01/04/11	
DRAWN	DEP	01/04/11	
REVIEWED	CAH	xx/xx/xx	

HANSON
© Copyright Hanson Professional Services Inc. 2011
Hanson Professional Services Inc.
1525 South Sixth Street
Springfield, Illinois 62703-2886
www.hanson-inc.com
Offices Nationwide

CONSTRUCT CROSSWIND
RUNWAY 18-36
N-S RWY. & E-W RWY.
INTERSECTION STA.
119+08.30 - STA. 119+63.36