



E-W RUNWAY EDGE  
STA. 120+38.34

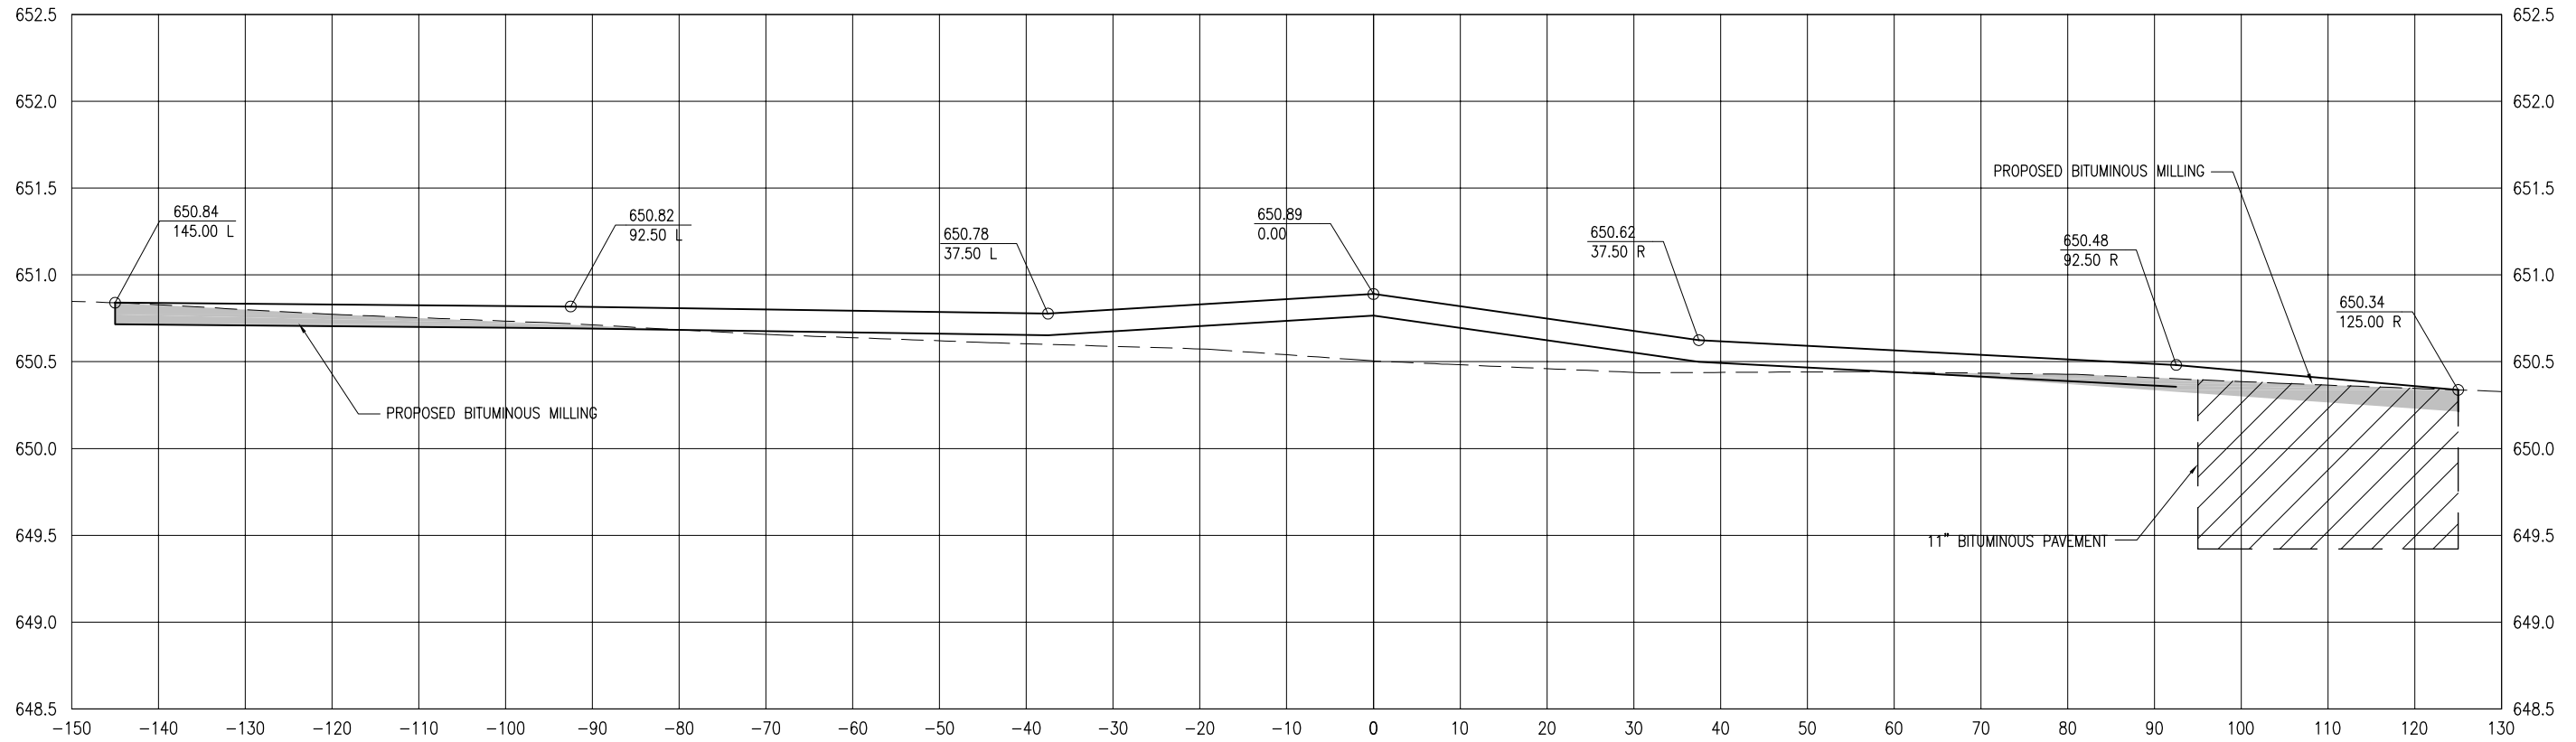

E-W RUNWAY CENTERLINE  
STA. 120+01.04

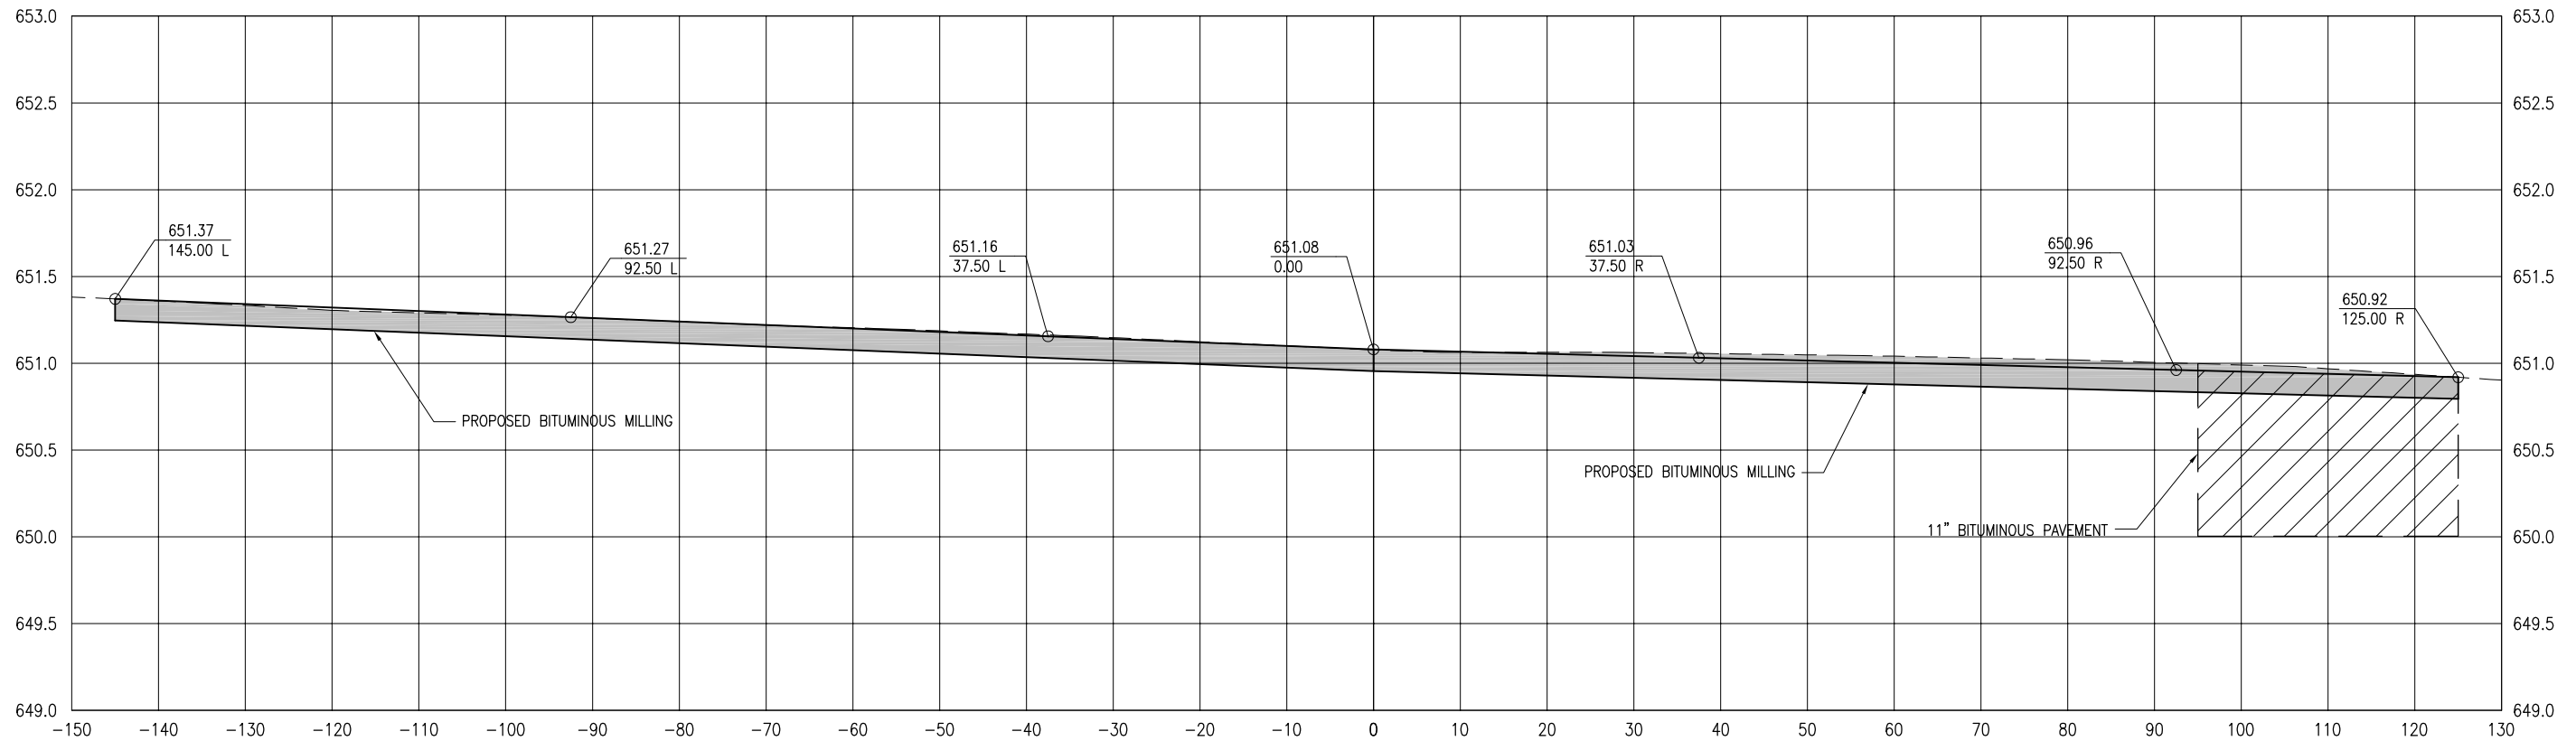

| REVISION | DATE |
|----------|------|
|          |      |
|          |      |
EDGAR COUNTY AIRPORT  
PARIS, ILLINOIS

IL PROJ.: PRG-4018 A.I.P. PROJ.: 3-17-0077-B13

|                          |                       |                            |               |
|--------------------------|-----------------------|----------------------------|---------------|
| Hanson Proj. No. 10A0053 | Filename R-800INT.DWG | Scale V. 1"=0.5' H. 1"=10' | Date 03/10/11 |
| LAYOUT                   | MDR                   | 01/04/11                   |               |
| DRAWN                    | DPE                   | 01/04/11                   |               |
| REVIEWED                 | CAH                   | xx/xx/xx                   |               |

**HANSON**  
© Copyright Hanson Professional Services Inc. 2011

Hanson Professional Services Inc.  
1525 South Sixth Street  
Springfield, Illinois 62703-2886  
www.hanson-inc.com  
Offices Nationwide

CONSTRUCT CROSSWIND  
RUNWAY 18-36

N-S RWY. & E-W RWY.  
INTERSECTION STA.  
120+01.04 - STA. 120+38.34

MAR 11, 2011 10:31 AM RINKED0461 C:\PWISE\_WORK\DO\_NOT\_DELETE\DMST8063\18-3600INT.DWG