
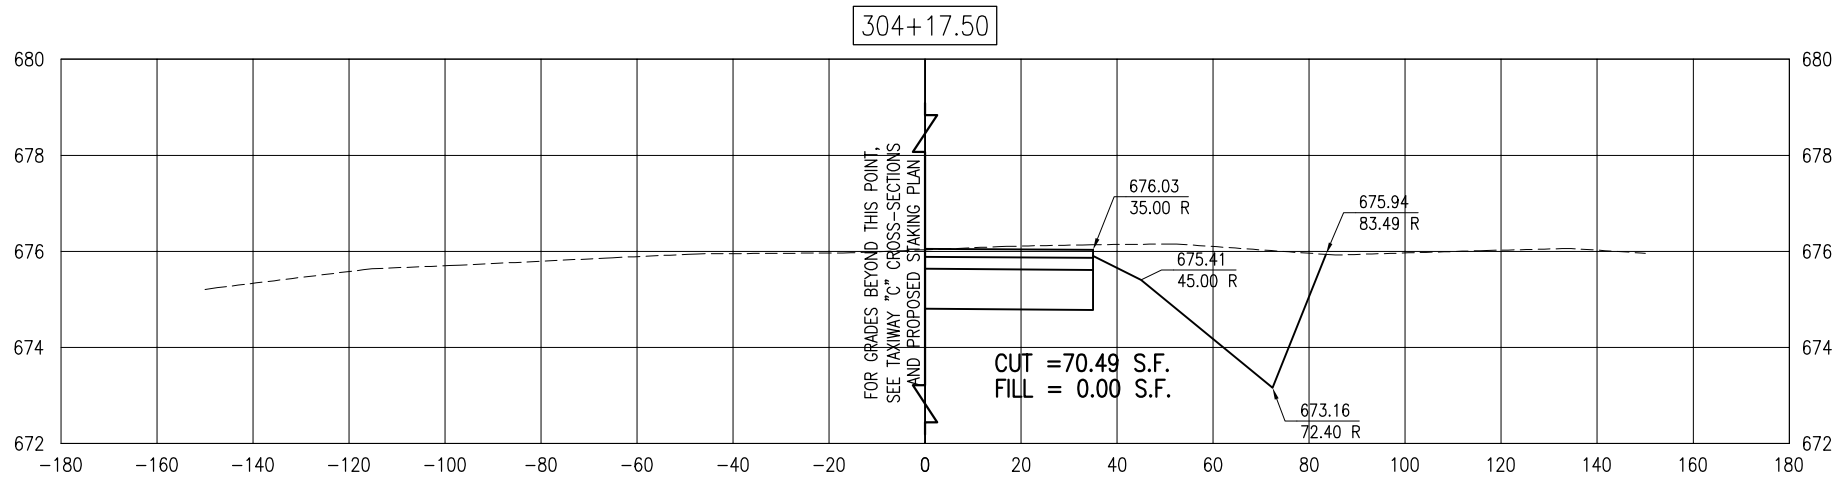


FOR GRADES BEYOND THIS POINT, SEE TAXIWAY "C"
CROSS-SECTIONS AND PROPOSED STAKING PLAN

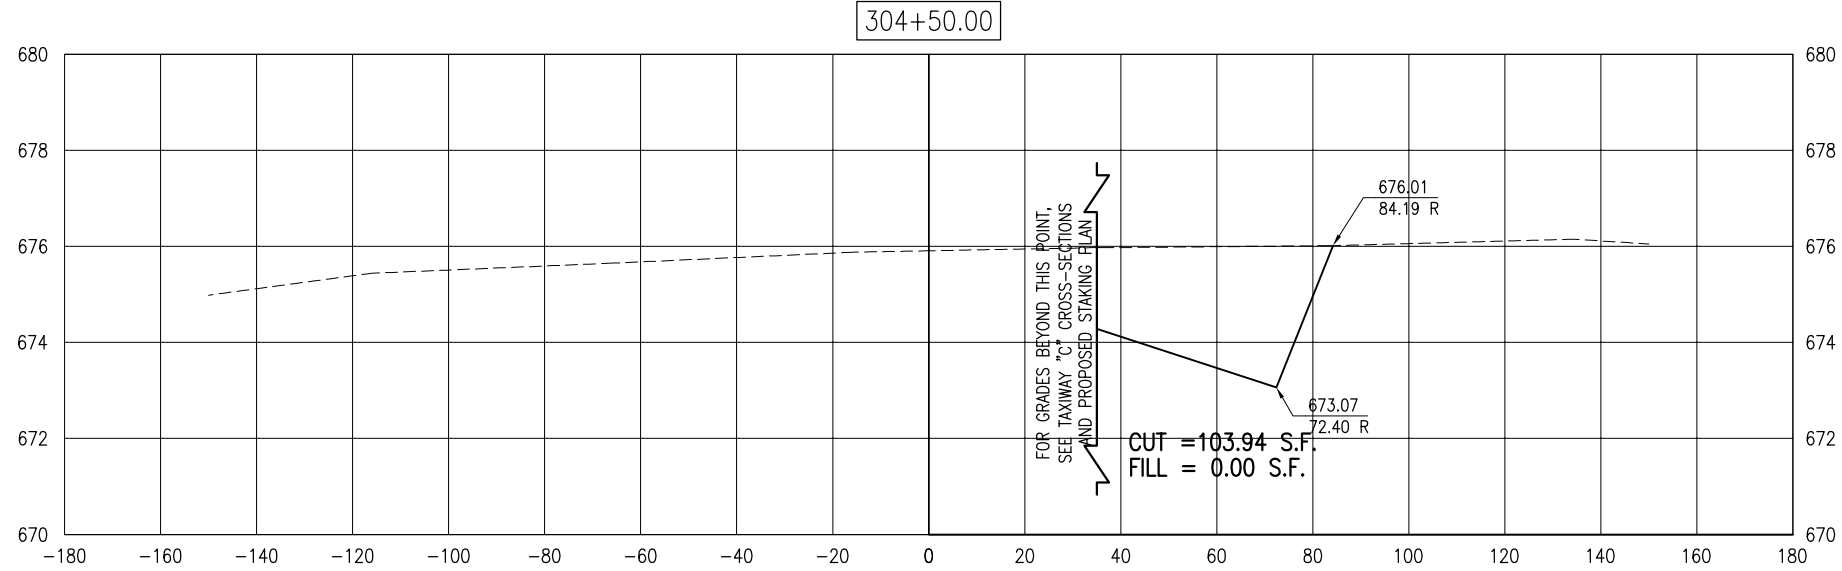

DATE	REVISION	BY

**LITCHFIELD MUNICIPAL AIRPORT
LITCHFIELD, ILLINOIS**

IL. PROJ.: 31F-4046 A.I.P. PROJ.: 3-17-0063-B17

Hanson Project No. 10A0094D_0800	
Filename R-306-XSEC.DWG	
Scale	V. 1"=2', H. 1"=20'
Date	02/04/11
LAYOUT	MDR 01/04/11
DRAWN	JEO 01/04/11
REVIEWED	CAH 02/17/11



**TAXIWAY "C"
EXTENSION**

CROSS-SECTIONS FOR TAXIWAY C3
STA. 304+17.50 TO STA. 304+50