


**5 PROPOSED TYPICAL CROSS SECTION**

STA. 1279+87.60 TO STA. 1283+17.60  
 STA. 1385+26.00 TO STA. 1388+56.00

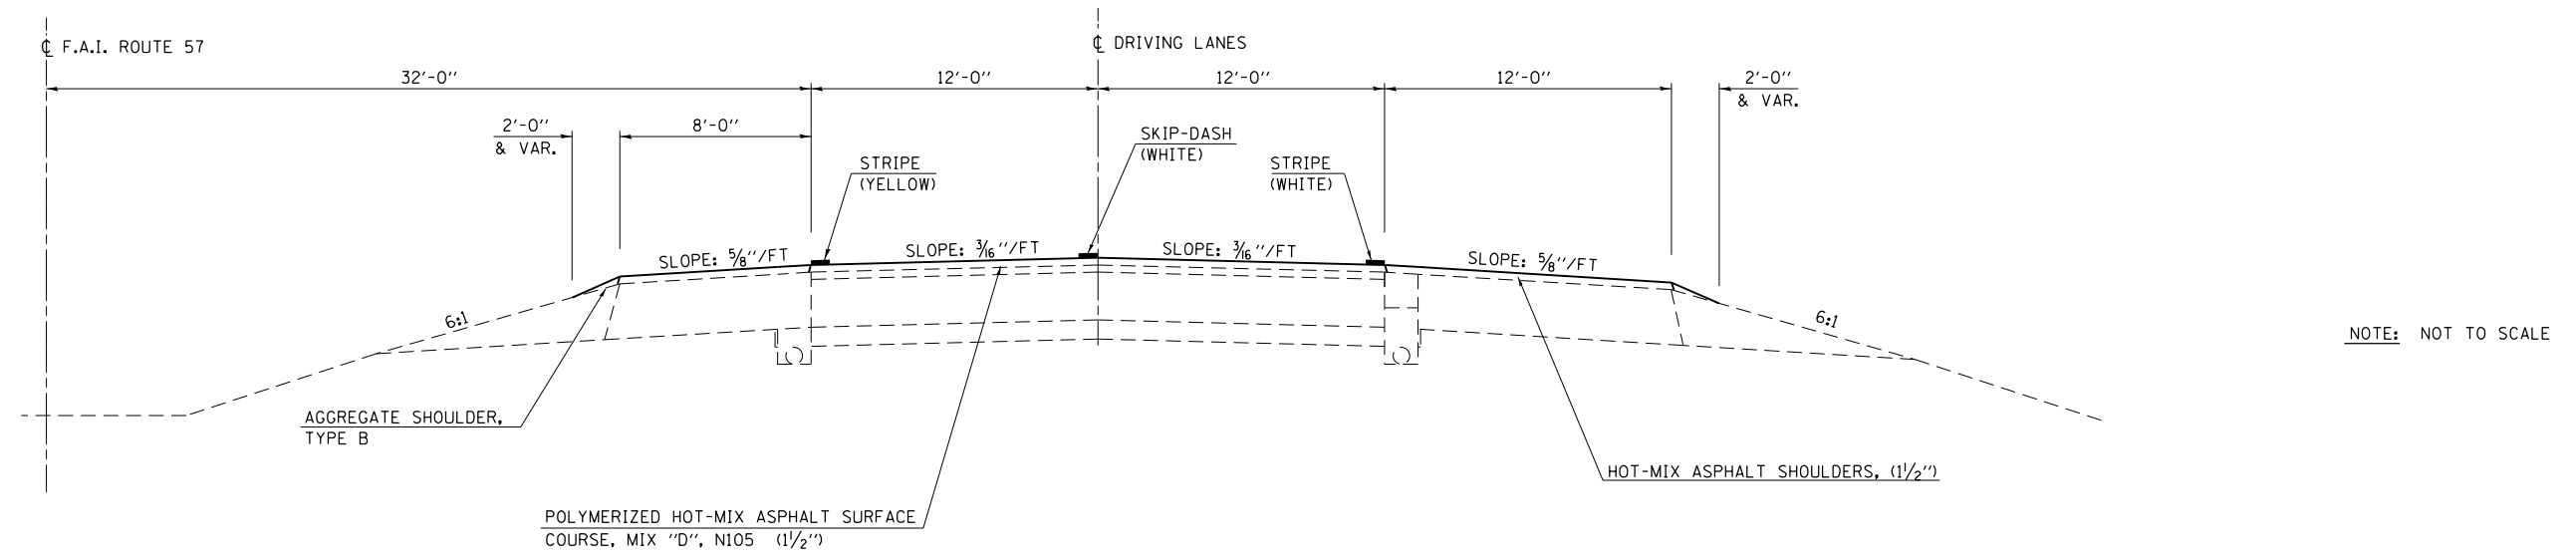

FILE NAME = *FILEL*	USER NAME = *USER*	DESIGNED - JLD	REVISED -	<b>STATE OF ILLINOIS DEPARTMENT OF TRANSPORTATION</b>	<b>PROPOSED TYPICAL SECTIONS</b>		F.A.I. RTE.	SECTION	COUNTY	TOTAL SHEETS	SHEET NO.	
		DRAWN - JLD	REVISED -				57	15(22,23,24,25,26)RS-4	COLES	48	12	
		CHECKED -	REVISED -		SCALE: NA		SHEET NO. 6 OF 6 SHEETS		STA. TO STA.		CONTRACT NO. 74560	
		DATE -	REVISED -		FED. ROAD DIST. NO. ILLINOIS FED. AID PROJECT							