


ROUTE	SECTION	COUNTY	TOTAL SHEETS	SHEET NUMBER
VARIOUS	2009-0741	COOK	12	5

CONTRACT NO 60H85

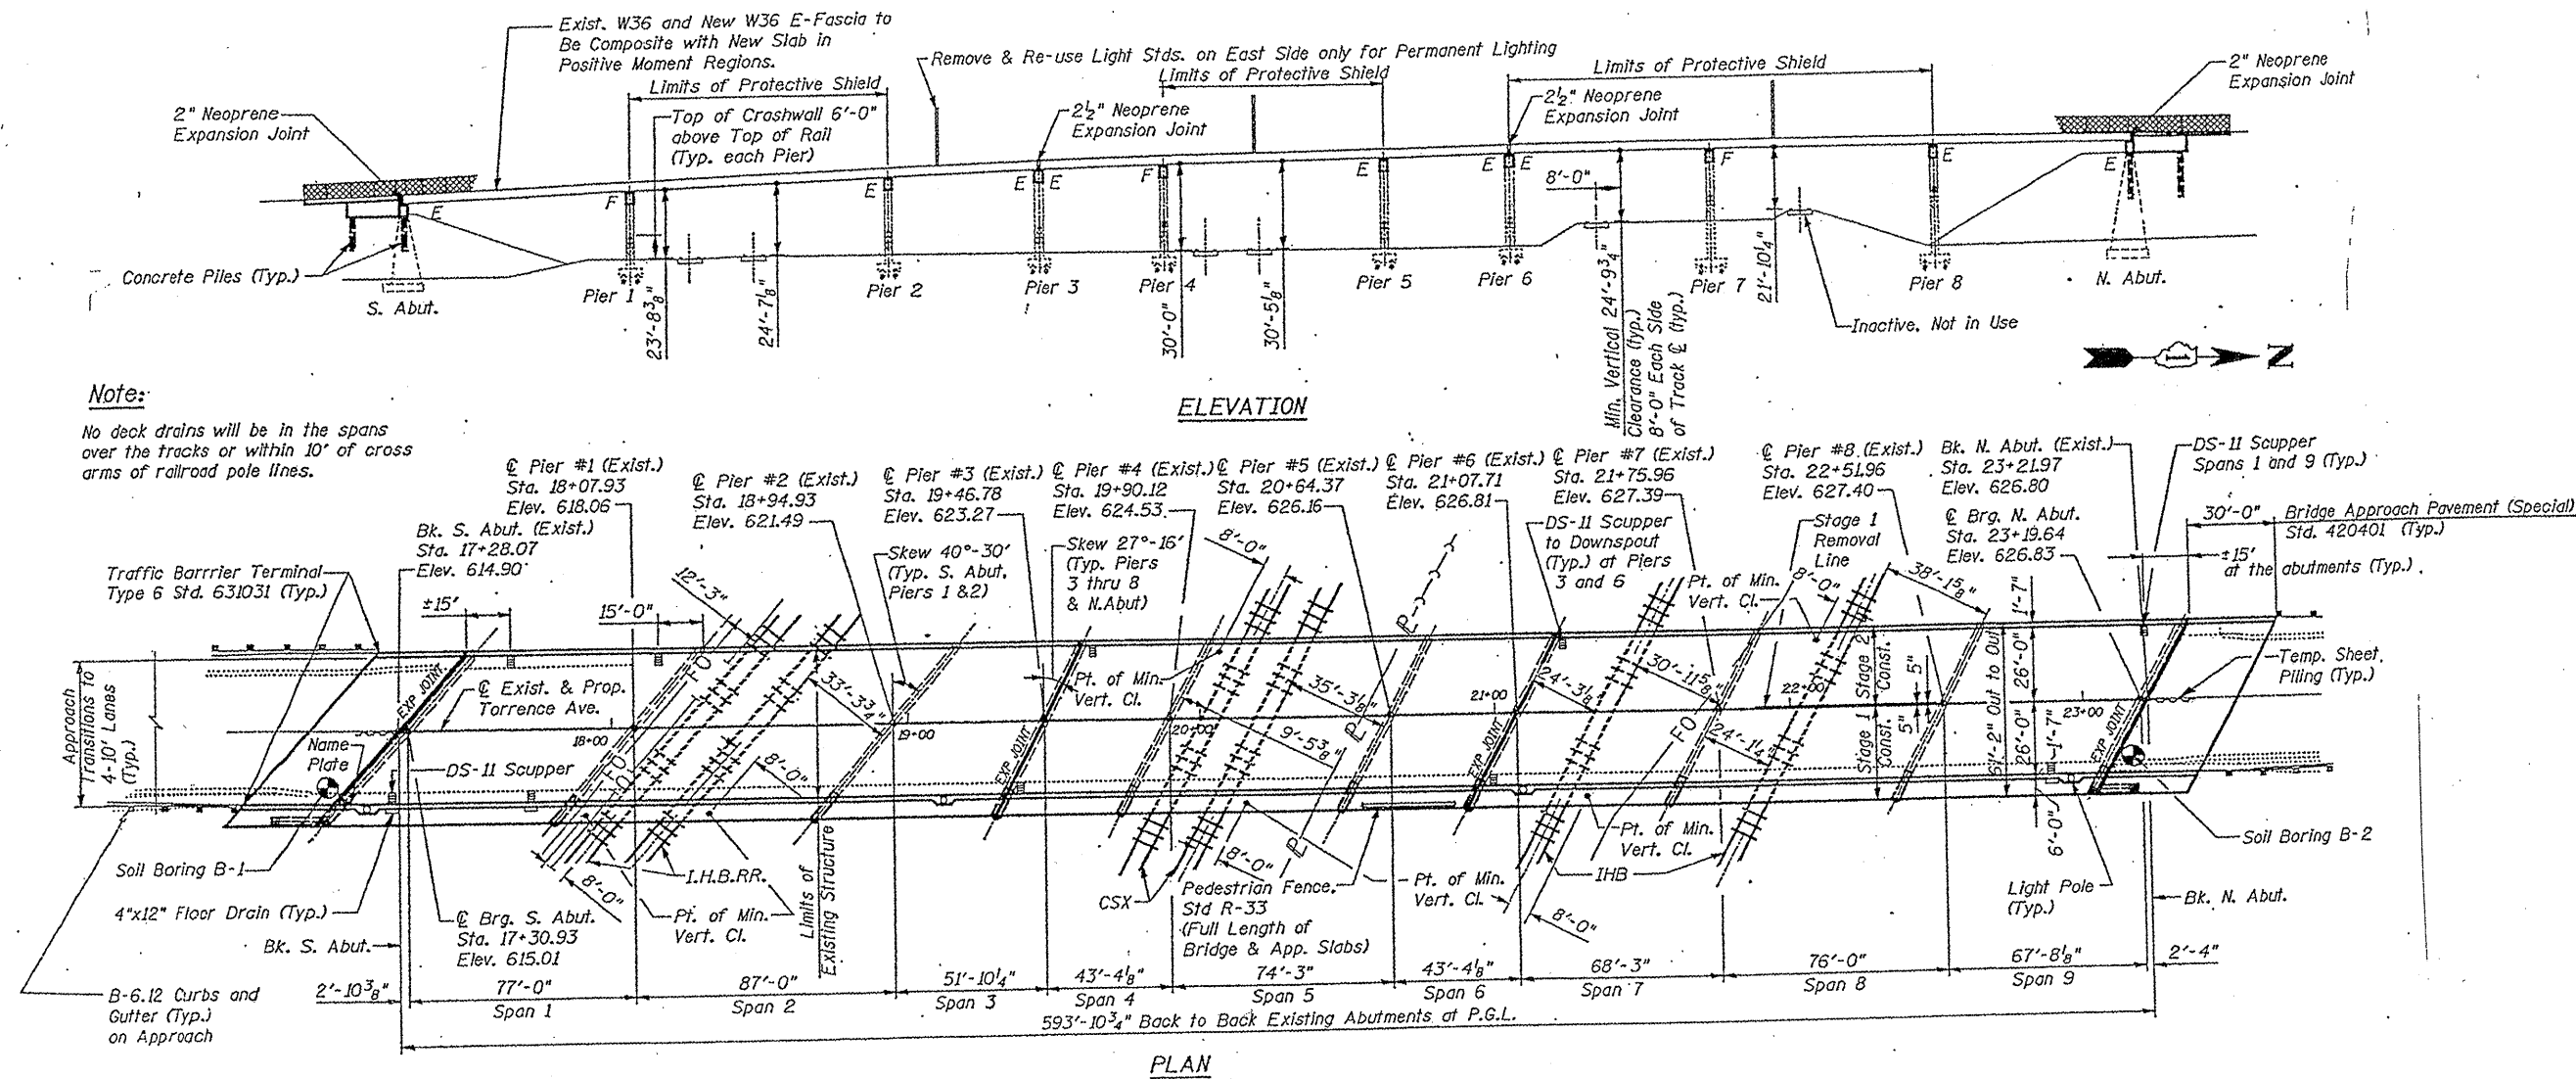

SHEET 1 OF 2

FOR INFORMATION ONLY

ILLINOIS DEPARTMENT OF
TRANSPORTATION

LOCATION 1: SN 016 - 0935
TORRENCE AVE OVER CSXT & IHB RR'S
BRIDGE PLAN