



ROUTE	SECTION	COUNTY	TOTAL SHEETS	SHEET NUMBER
VARIOUS	2009-074 I	COOK	12	7

CONTRACT NO 60H85

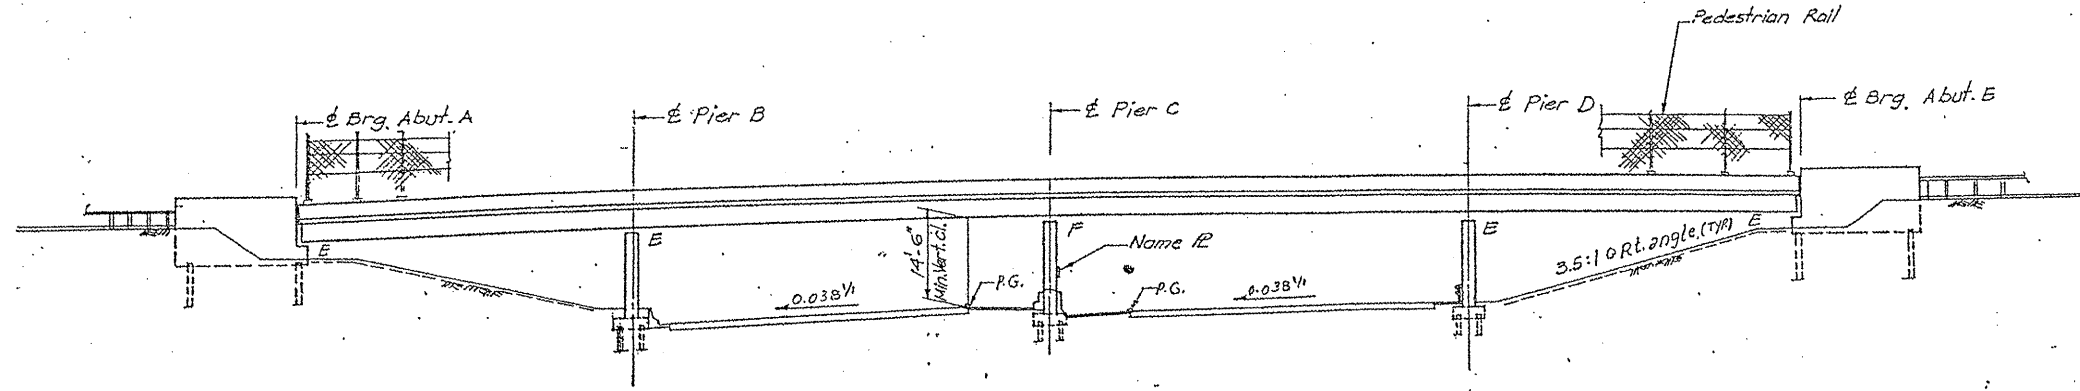

ELEVATION

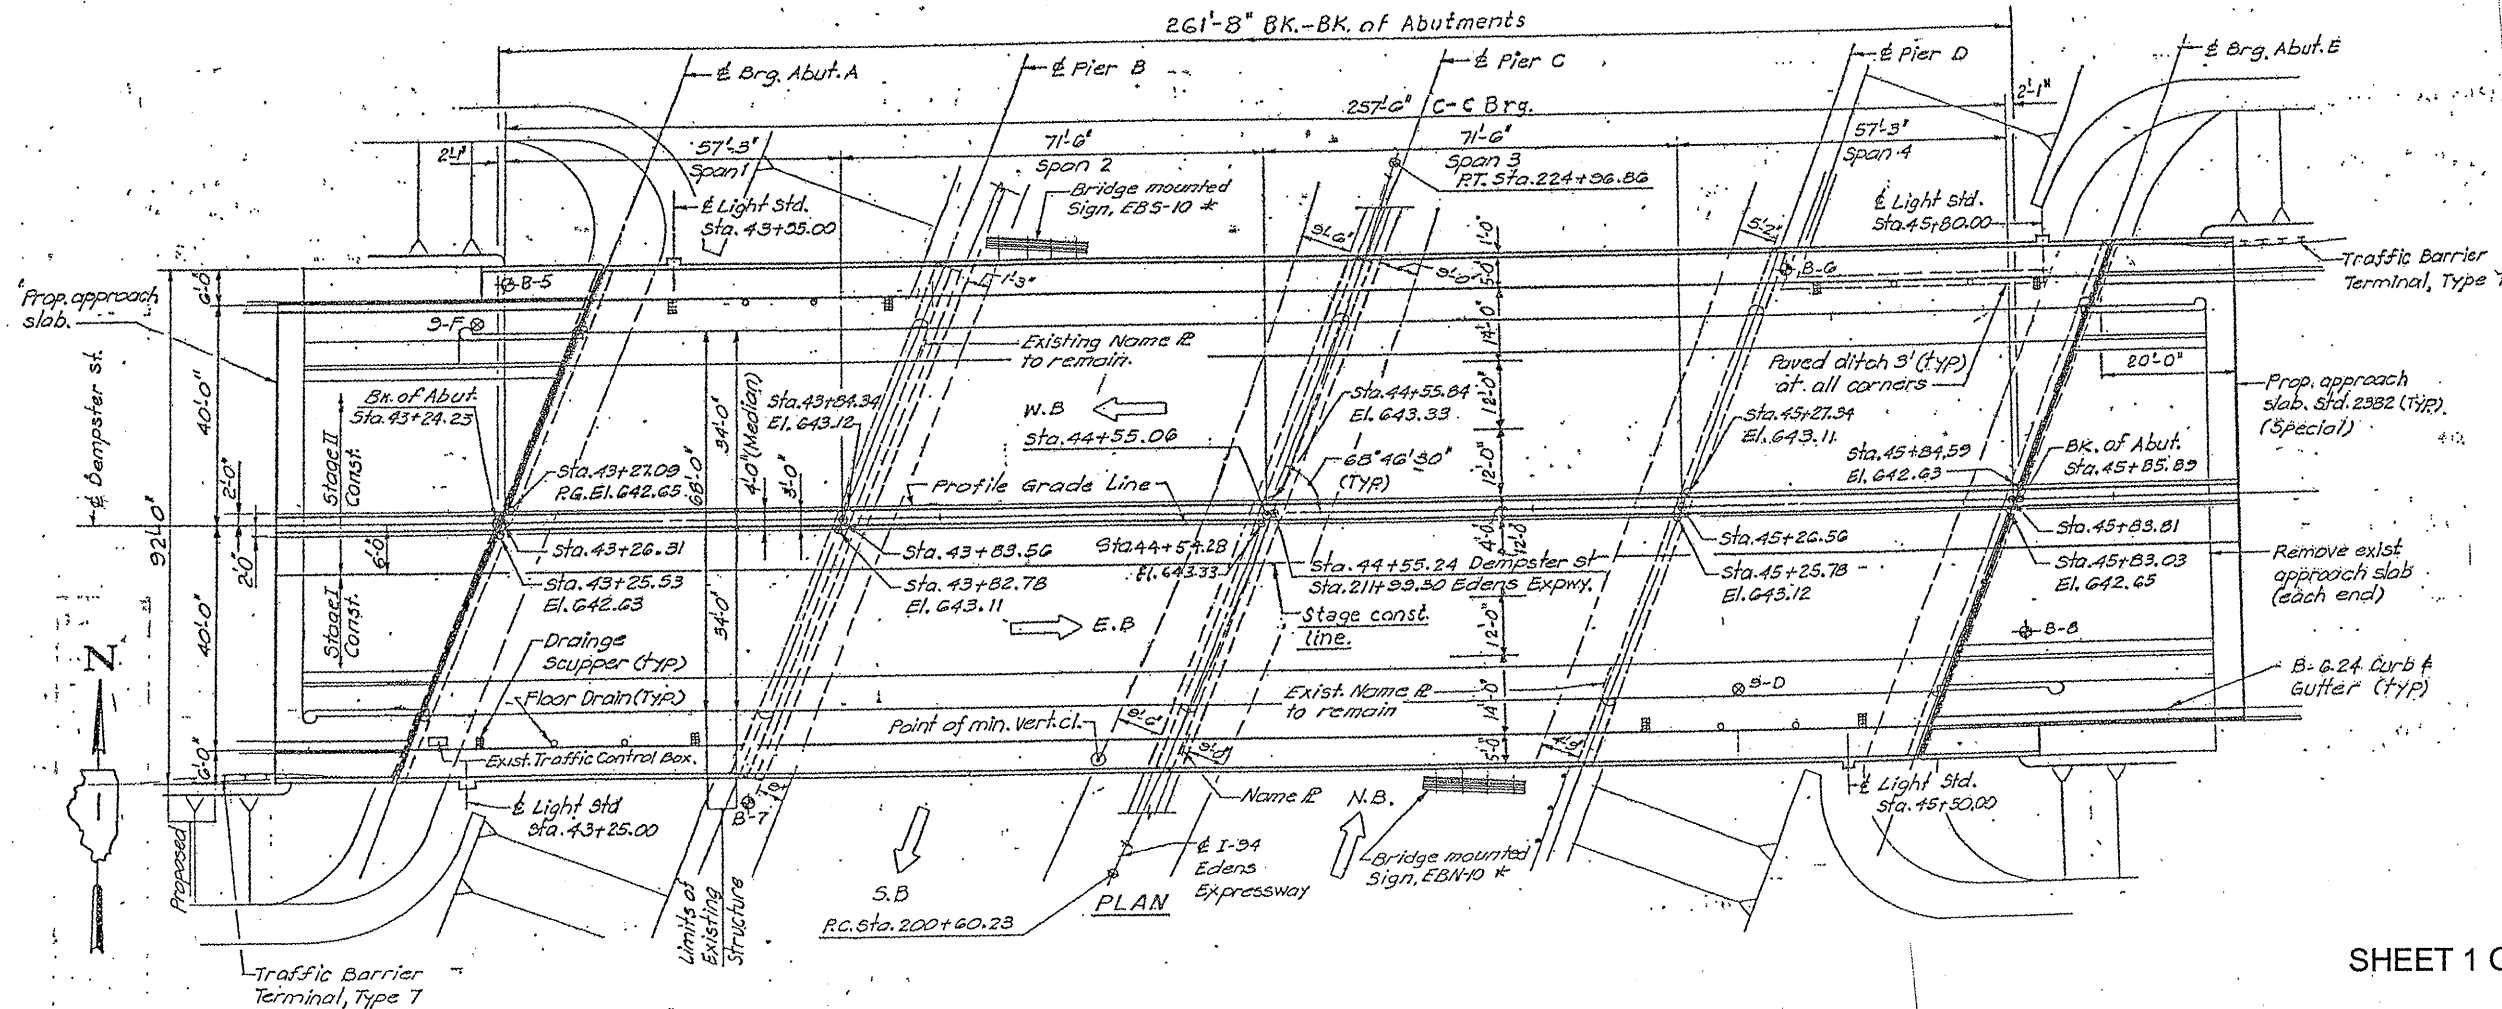

PLAN

SHEET 1 OF 3

FOR INFORMATION ONLY

ILLINOIS DEPARTMENT OF
TRANSPORTATION
LOCATION 2: SN 016 - 0943
IL 58 (DEMPSTER ST) OVER I-94
BRIDGE PLAN