


LEGEND

- WORK ZONE
- BARRICADE W/ STEADY BURN LIGHT
- TYPE III BARRICADE WITH FLASHING LIGHTS
- SIGN
- IMPACT ATTENUATORS
- CONCRETE BARRIER
- TYPE II BARRICADE, DRUM OR VERTICAL BARRICADE WITH MONO-DIRECTIONAL STEADY BURNING LIGHT
- SINGLE VERTICAL PANEL

NOTES:

BARRICADE SPACING SHALL BE 50' CENTERS IN TAPER SECTIONS AND 100' CENTERS IN TANGENT SECTIONS.


VERTICAL PANELS SHALL BE USED WHEN BARRICADES CANNOT BE PLACED ON THE EXISTING PAVEMENT OR PAVED SHOULDER.

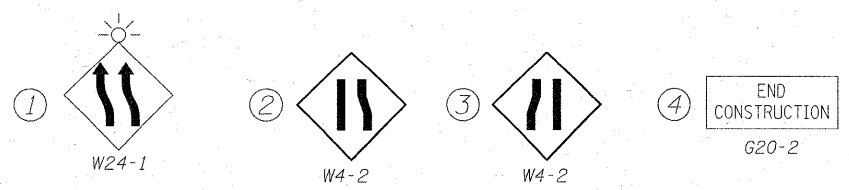

*REPAIR OF PAVEMENT AROUND THE STRUCTURE TO BY DETERMINE BY THE ENGINEER.

STAGE 1

1. INSTALL TRAFFIC CONTROL AND TEMPORARY CONCRETE BARRIER IN ACCORDANCE WITH STAGE 1 MAINTENANCE OF TRAFFIC AND STANDARDS 701400, 701401 AND DISTRICT DETAILS TC-9 AND TC-17.
2. COMPLETE REMOVAL OF 1/2" OF TOP OF DECK, EASTERN PORTION OF EXISTING NORTHBOUND OUTSIDE LANES, AND WESTERN PORTION OF EXISTING SOUTHBOUND LANES DECK SURFACE, AND EXISTING APPROACH PAVEMENT.
3. INSTALL NEW DECK SLAB REPAIR (FULL DEPTH, TYPE II) AND BRIDGE DECK LATEX CONCRETE OVERLAY, 2 1/4"
4. CONSTRUCT NEW APPROACH PAVEMENT.
5. CONSTRUCT ROADWAY ON EAST AND WEST SIDE, OUTSIDE LANES OF I-57 IN ACCORDANCE WITH SHEET 9.

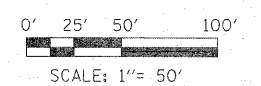

LOCO INC.
CONSULTING ENGINEERS
1560 WALL ST, SUITE 222
NAPERVILLE, ILLINOIS 60563 PH: (630) 577-2000

DESIGNED - MJY	REVISED -
DRAWN - ST, TSC	REVISED -
CHECKED - MJY, DC	REVISED -
DATE - 01/29/2010	REVISED -

**STATE OF ILLINOIS
DEPARTMENT OF TRANSPORTATION**

**CONSTRUCTION STAGING PLAN - STAGE 1
I-57 NB & SB OVER ABANDONED RR (12.8 MILES SOUTH OF US 30)**
SCALE: 1" = 50' SHEET NO. 7 OF 38 SHEETS STA. 939+74 TO STA. 943+21

F.A.I. RTE.	SECTION	COUNTY	TOTAL SHEETS	SHEET NO.
57	99-2VB-1-1	WILL	38	7
D-91-215-10			CONTRACT NO. 60J25	
FED. ROAD DIST. NO.		ILLINOIS FED. AID PROJECT		