



STATE OF ILLINOIS
DEPARTMENT OF TRANSPORTATION

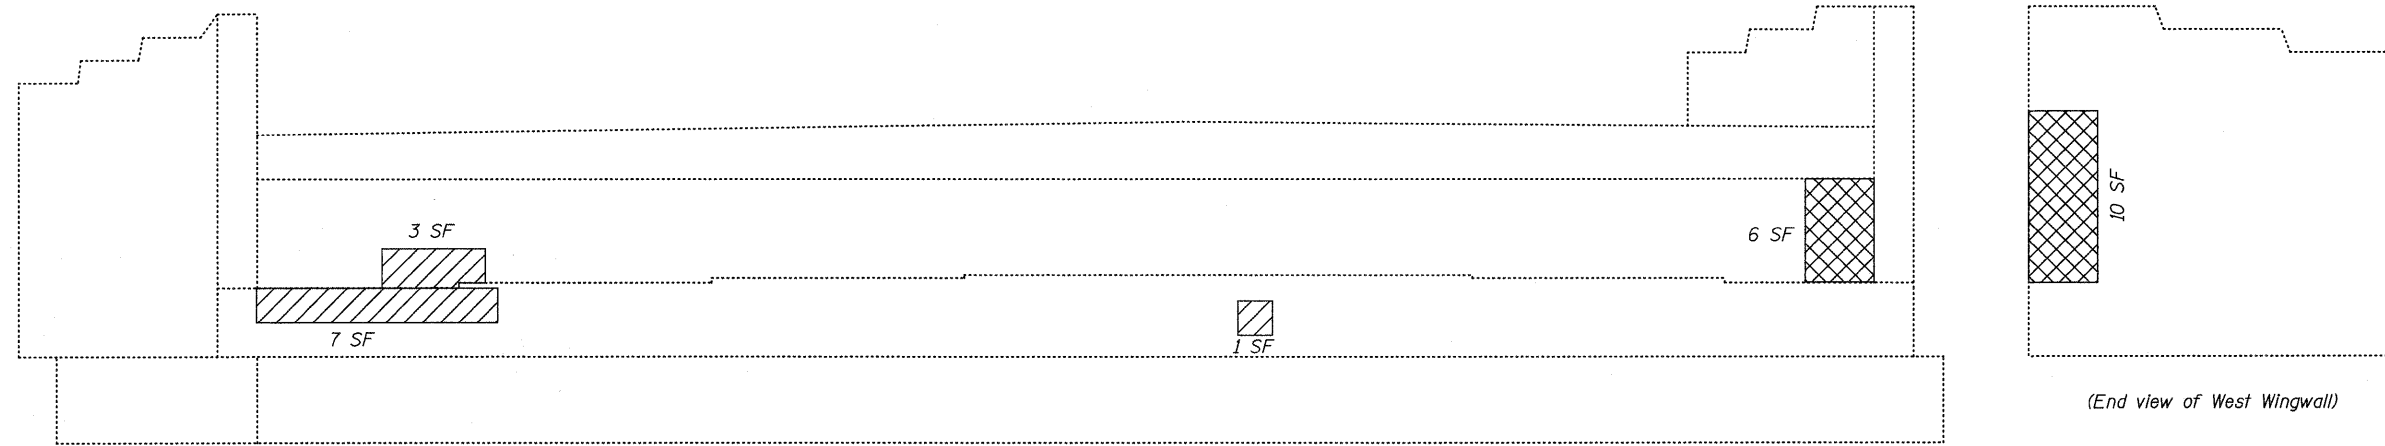

NB BRIDGE - SOUTH ABUTMENT ELEVATION
(Looking South)

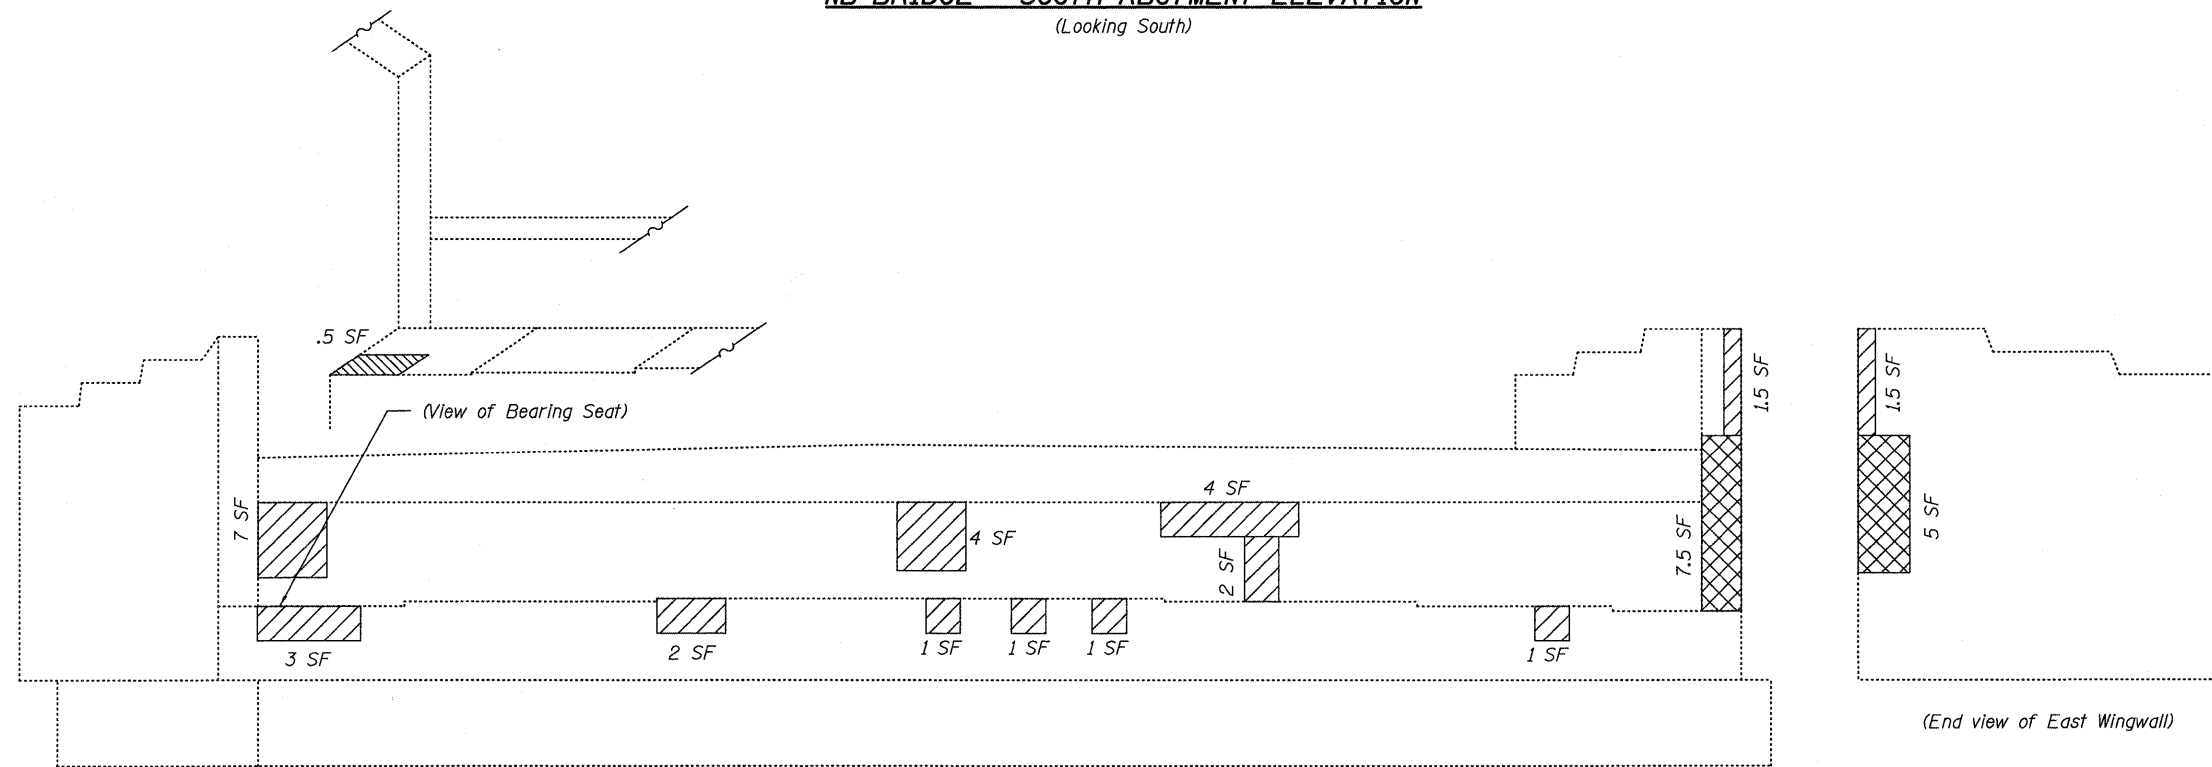

NB BRIDGE - NORTH ABUTMENT ELEVATION
(Looking North)

Note:
Repairs of the existing abutments shall include but not limited to the areas shown. The actual area to be repaired will be determined by the Engineer at the time of construction.

LEGEND

- Structural Repair of Concrete (Depth equal to or less than 5") = 41 SF
- Structural Repair of Concrete (Depth greater than 5") = 29 SF

DESIGNED - CMV
CHECKED - SDS
DRAWN - DLH
CHECKED - CMV

WHKS & CO.
ENGINEERING

7018 KINGSMILL CT.,
SPRINGFIELD, IL
(217) 483-9457
DESIGN FIRM #184001036

(Sheet 1 of 2)
NB BRIDGE - ABUTMENT REPAIRS
I-57 OVER ABANDONED RAILROAD
F.A.I. RTE. 57 - SECTION 99-2VB-I-1
WILL COUNTY
STATION 942+54.75
STRUCTURE NO. 099-0038 (NB)
STRUCTURE NO. 099-0039 (SB)

SHEET NO. 17 23 SHEETS	F.A.I. RTE.	SECTION	COUNTY	TOTAL SHEETS	SHEET NO.
	57	99-2VB-I-1	WILL	38	27
C-91-215-10			CONTRACT NO. 60J25		
ILLINOIS FED. AID PROJECT					