



STATE OF ILLINOIS
DEPARTMENT OF TRANSPORTATION

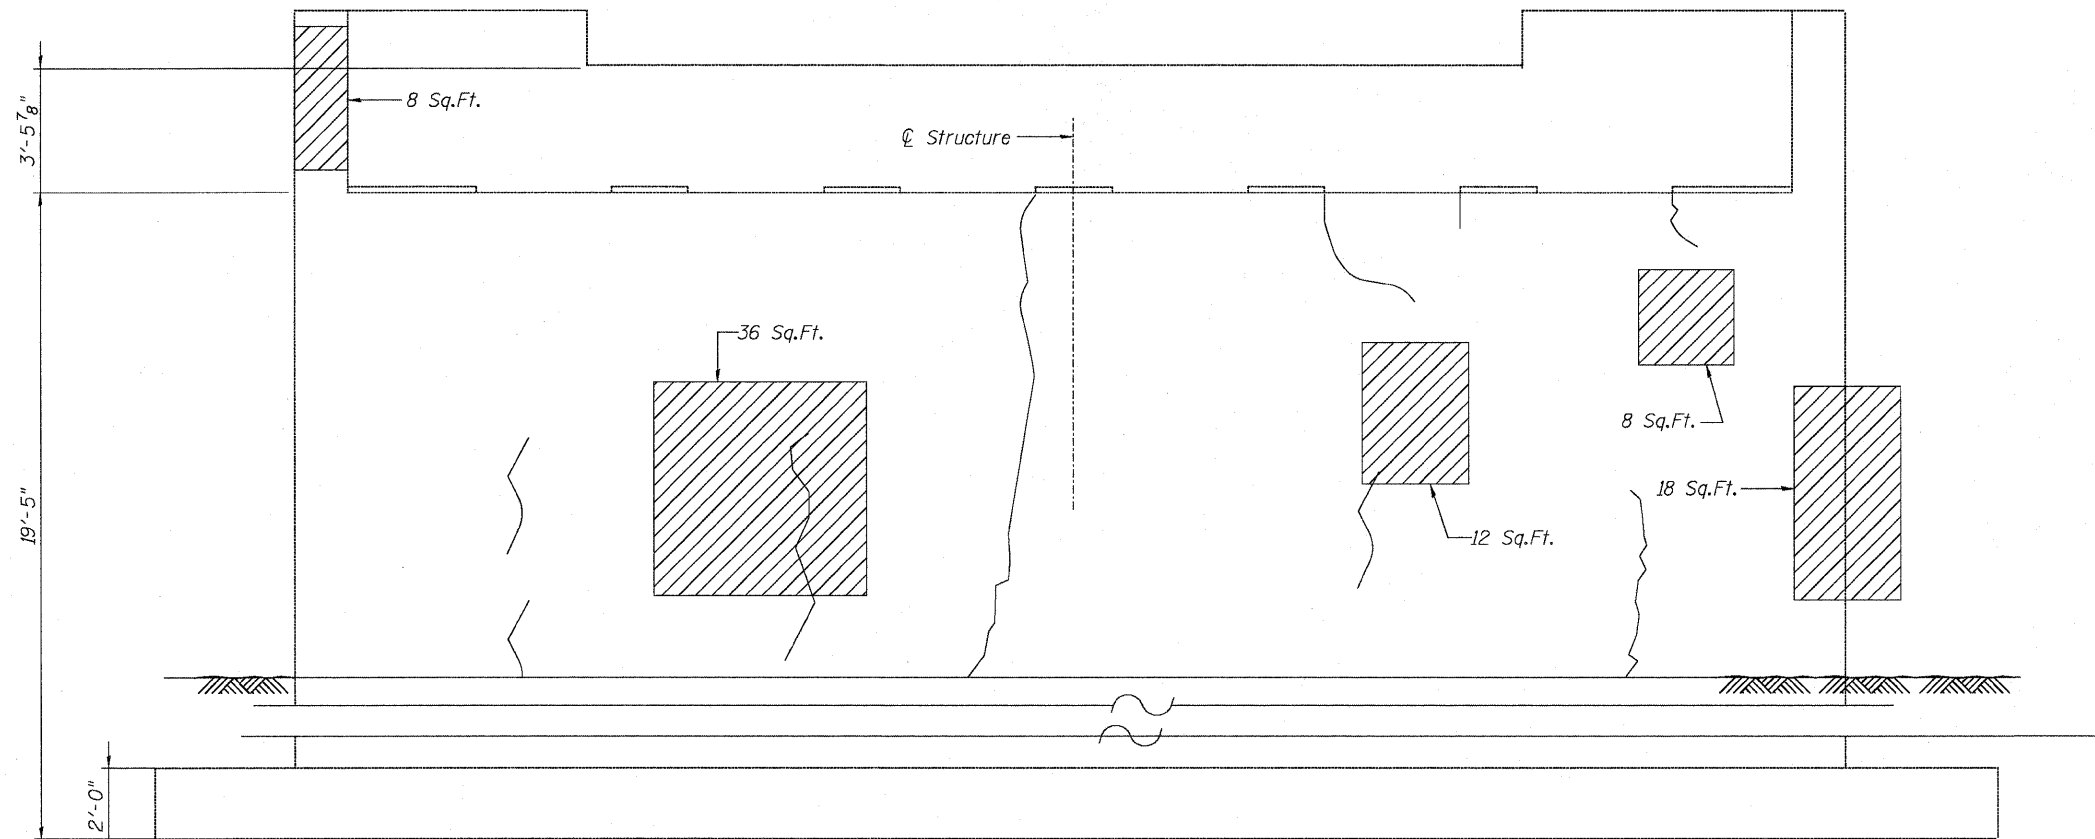

EAST ABUTMENT ELEVATION

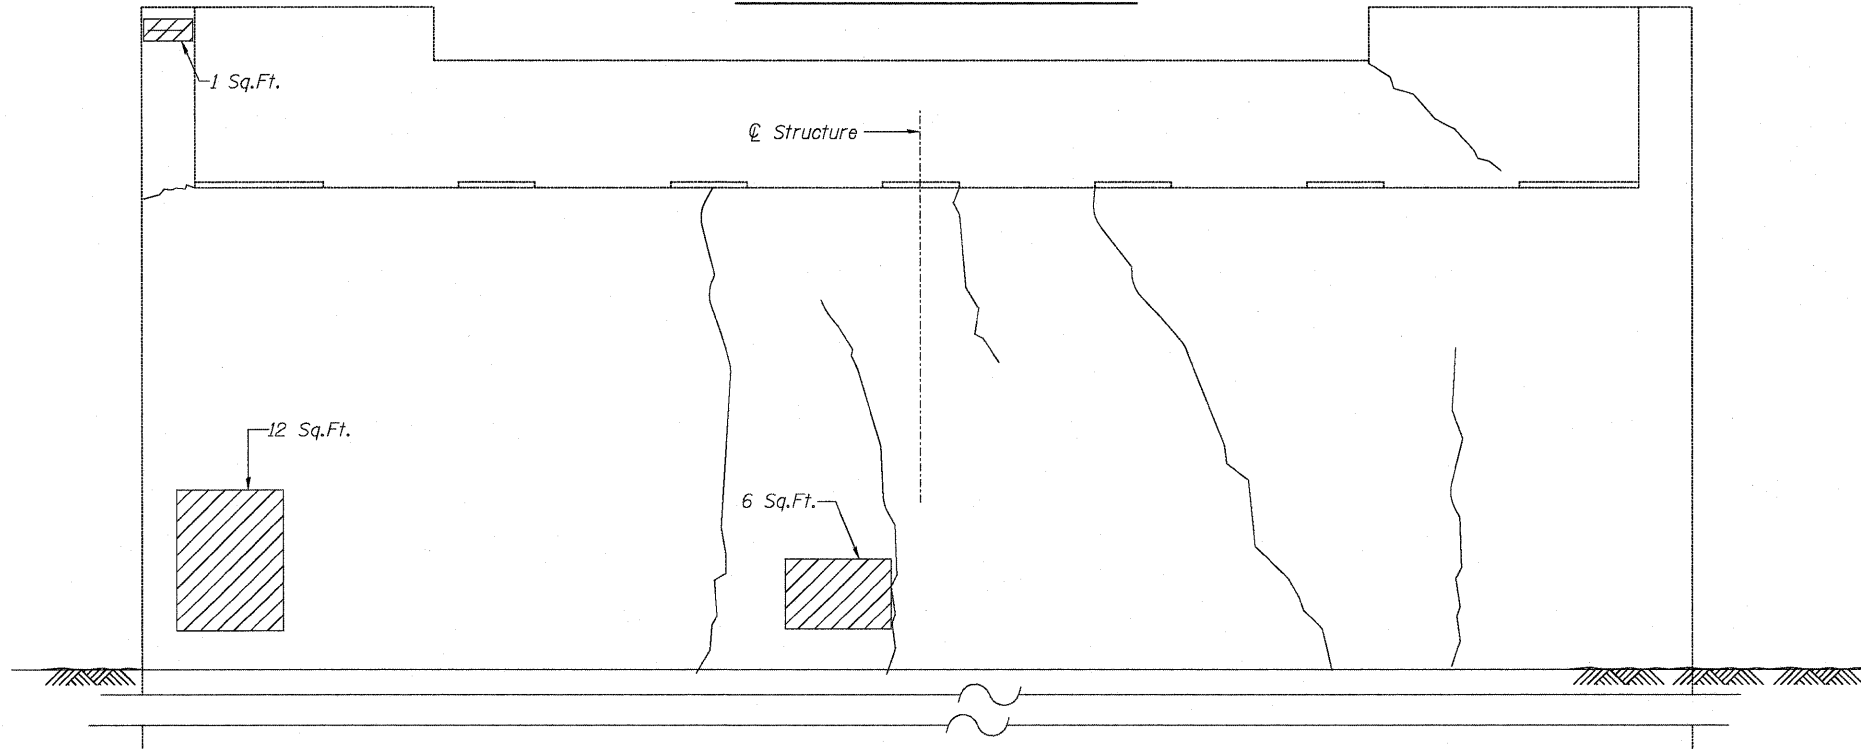

WEST ABUTMENT ELEVATION

BILL OF MATERIAL

ITEM	UNIT	QUANTITY
Structural Repair of Concrete (Depth equal to or less than 5")	Sq. Ft.	101

LEGEND:

Structural Repair of Concrete
(Depth equal to or less than 5")

Note:
Repair of the existing abutment shall include
but may not be limited to the areas shown. The
actual areas to be repaired will be determined
by the Engineer at the time of construction.

ABUTMENT REPAIR DETAILS
STRUCTURE NO. 016-2039

DESIGNED	JPM
CHECKED	TG
DRAWN	MPS
CHECKED	JPM, TG



180 S. WACKER DRIVE SUITE 700 CHICAGO IL 60606 P.312-686-8918 F.312-686-8415

SHEET NO. 57 S9 SHEETS	F.A.I. RTE.	SECTION	COUNTY	TOTAL SHEETS	SHEET NO.
	94	0101.15-1	COOK	20	14
			CONTRACT NO. 60J29		
ILLINOIS FED. AID PROJECT					