


STATE OF ILLINOIS
DEPARTMENT OF TRANSPORTATION

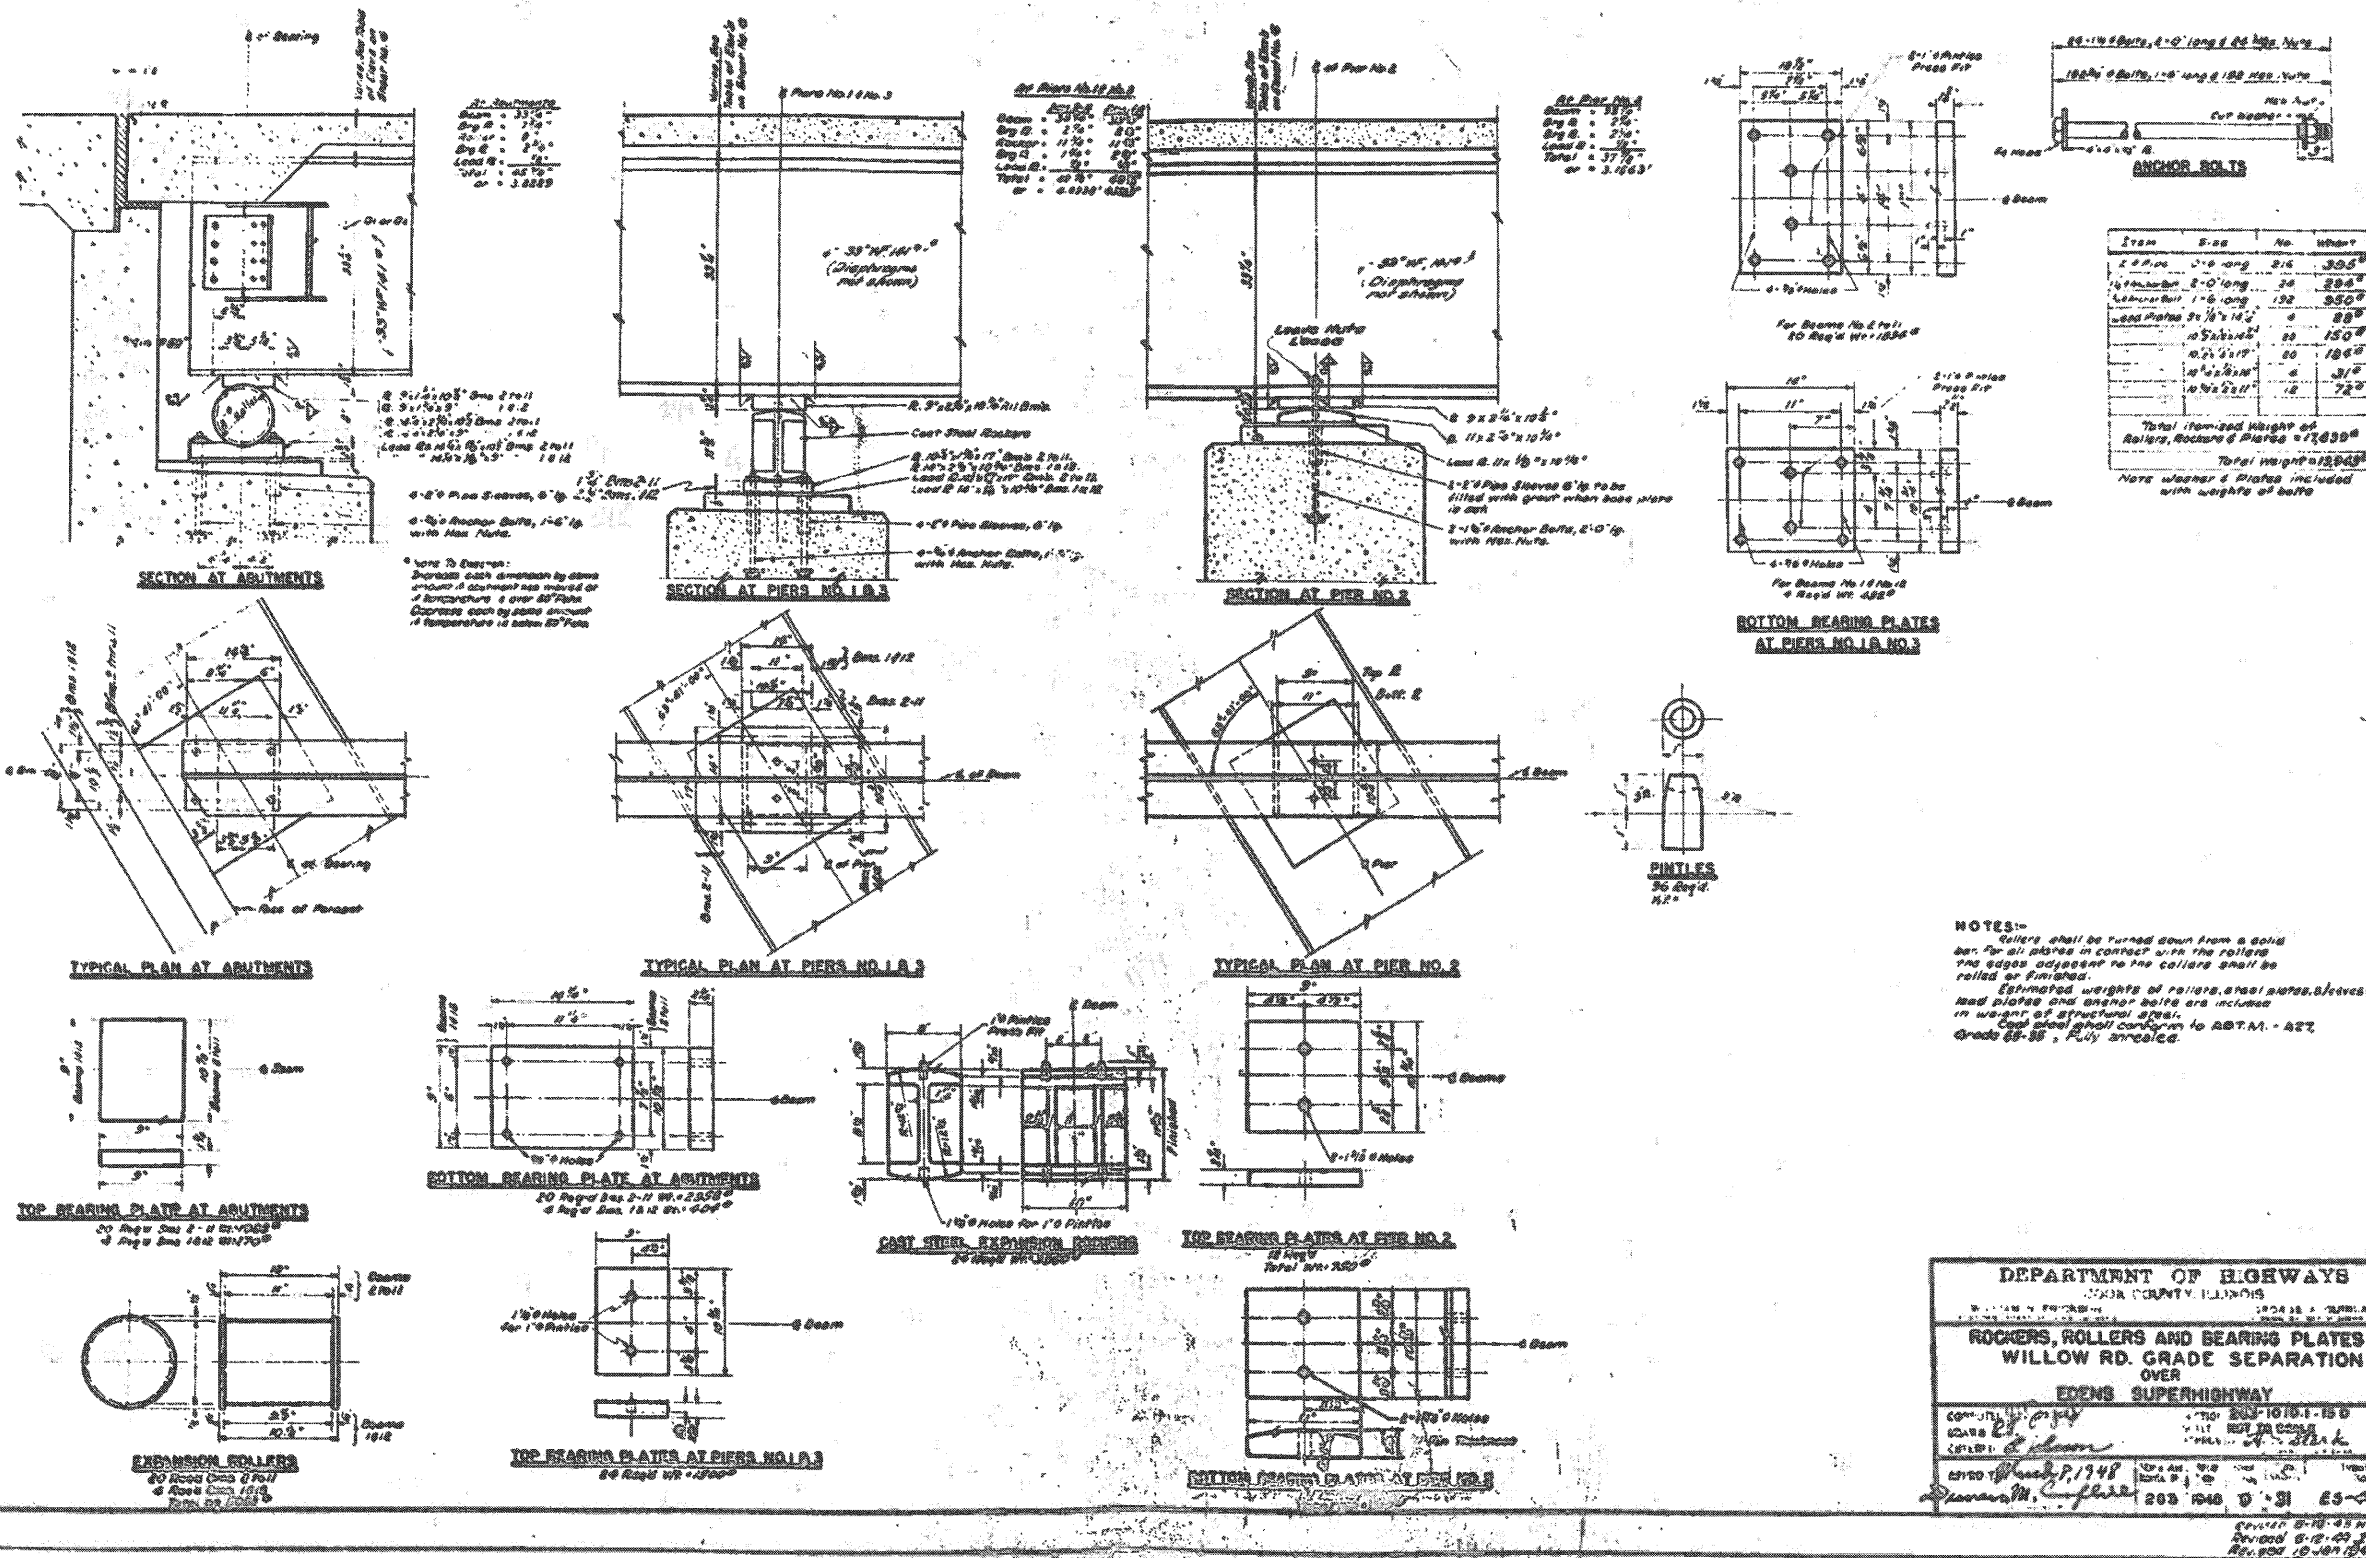

DEPARTMENT OF HIGHWAYS
COOK COUNTY, ILLINOIS

ROCKERS, ROLLERS AND BEARING PLATES
WILLOW RD. GRADE SEPARATION
OVER
EDENS SUPERHIGHWAY

CONTRACT NO. 60J30
SHEET NO. 15 OF 17

DESIGNED BY: [Signature]
CHECKED BY: [Signature]
DATE: 10/15/50

REVISED 6-12-50
REVISED 10-18-50 H.A.B.

FOR INFORMATION ONLY

benesch
 Engineers - Surveyors - Planners
 205 North Michigan Avenue, Suite 2400
 Chicago, Illinois 60601
 312-565-0450 Job No. 10032.13

SHEET NO. 15 17 SHEETS	F.A.I. RTE. 94	SECTION 1010.1-I-2	COUNTY COOK	TOTAL SHEETS 37	SHEET NO. 27
	CONTRACT NO. 60J30			FED. ROAD DIST. NO. ILLINOIS FED. AID PROJECT	

EXISTING PLAN INFORMATION 4 OF 6
STRUCTURE NO. 016-0536

03\22\2010 15:45:21 x:\100000\10032\engineer\ing\documents\contract_60\30\SN_016_0536_Willow_Rd\0536-60J30-015-Existingplan_04.dgn