


STATE OF ILLINOIS
DEPARTMENT OF TRANSPORTATION

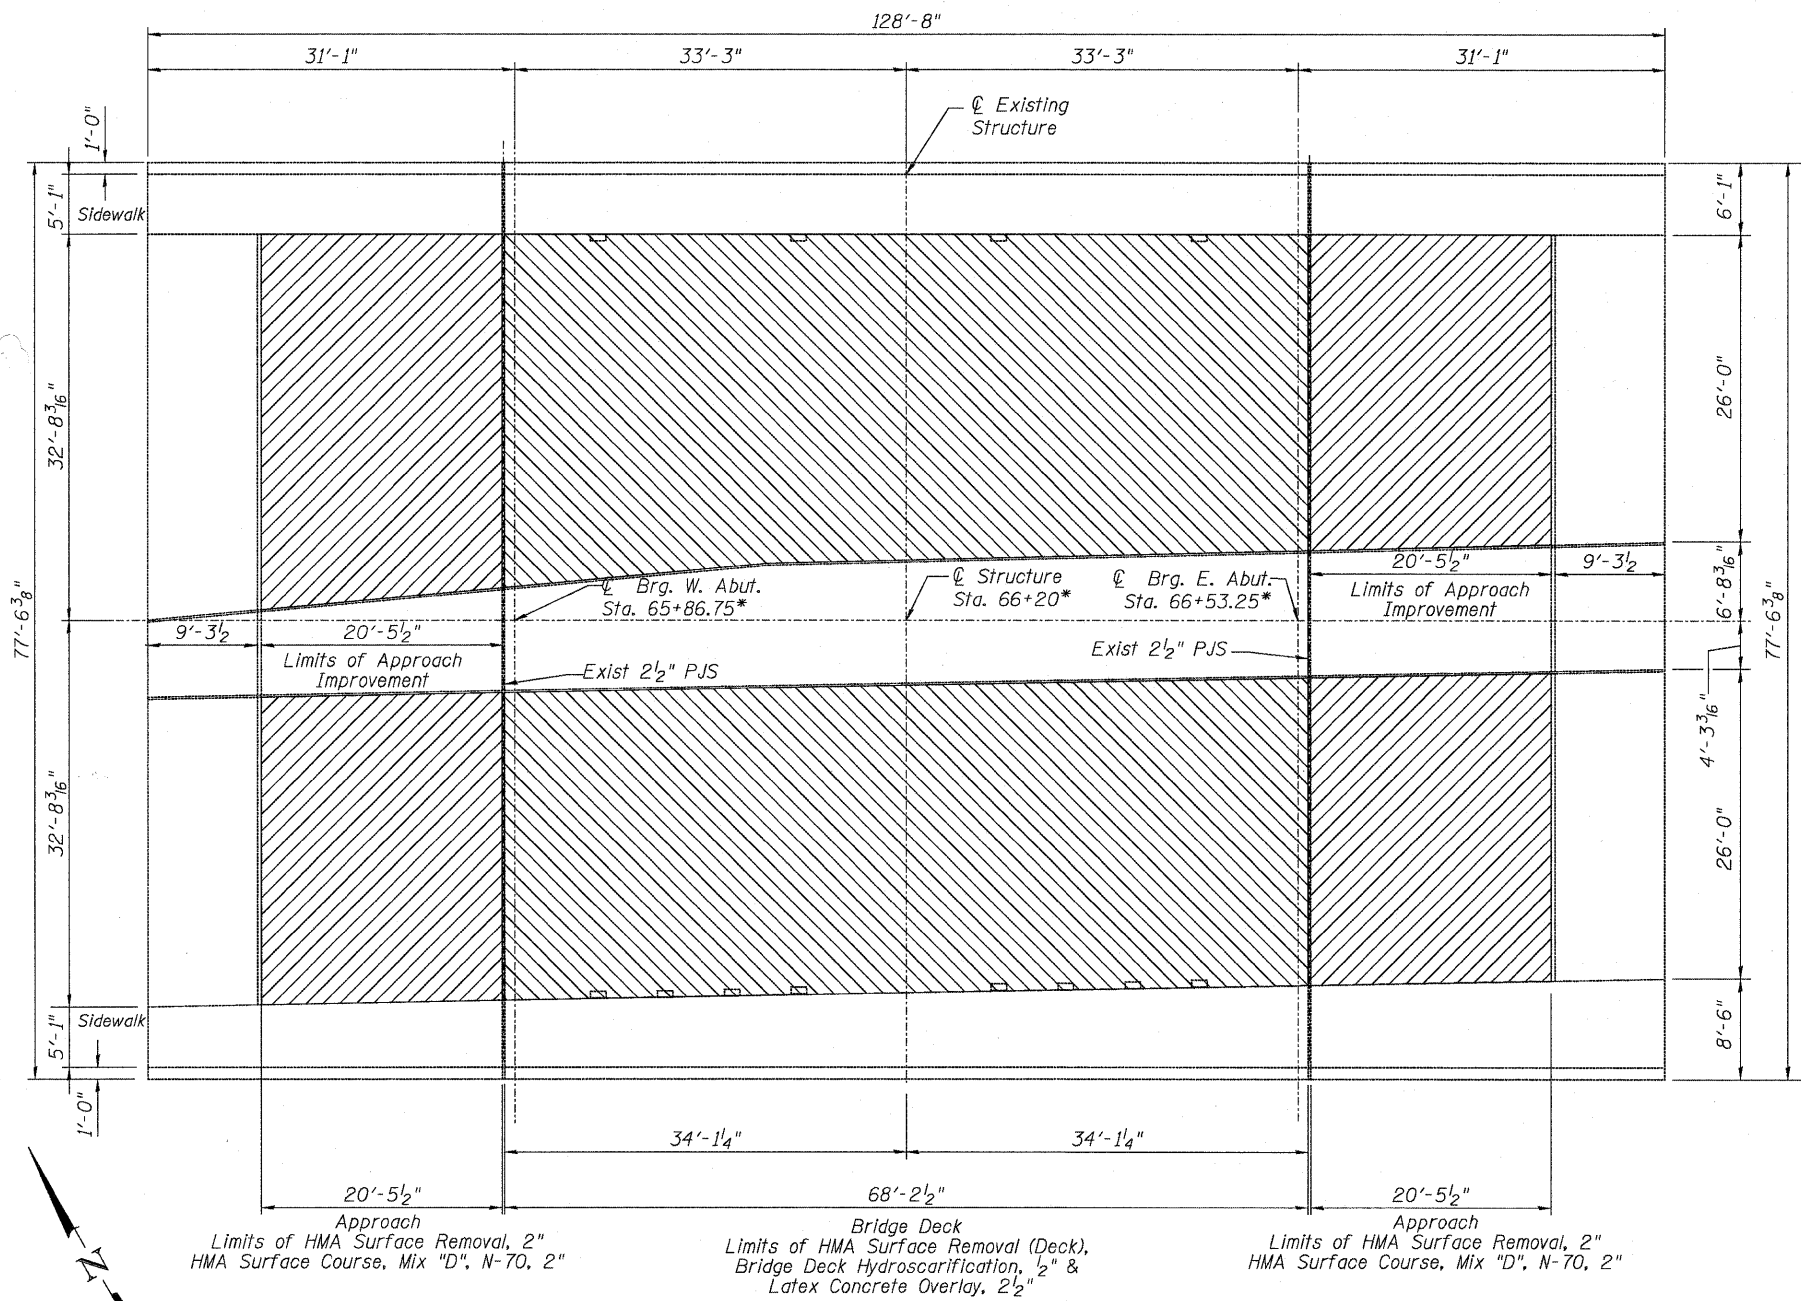

PLAN

* Information taken from
1981 Existing Plans

BILL OF MATERIAL

ITEM	UNIT	QUANTITY
Bridge Deck Hydroscarification, 1/2"	Sq. Yd.	405
Bridge Deck Latex Concrete Overlay, 2 1/2"	Sq. Yd.	405
Hot-Mix Asphalt Surface Course, Mix "D", N-70, 2"	Tons	29
Hot-Mix Asphalt Surface Removal (Deck)	Sq. Yd.	405
Hot-Mix Asphalt Surface Removal, 2"	Sq. Yd.	248

LEGEND:

- Hot-Mix Asphalt Surface Removal, 2"
- Hot-Mix Asphalt Surface Course, Mix "D", N-70, 2"
- Bridge Deck Hydroscarification, 1/2"
- Hot-Mix Asphalt Surface Removal (Deck)
- Bridge Deck Latex Concrete Overlay, 2 1/2"

DESIGNED	JPM
CHECKED	TG
DRAWN	MPS
CHECKED	JPM, TG



188 S. WACKER DRIVE SUITE 700, CHICAGO IL 60606, P:312-686-8918 F:312-686-8415

BRIDGE DECK &
APPROACH IMPROVEMENT PLAN
STRUCTURE NO. 016-0928

SHEET NO. 58	F.A.P. RTE.	SECTION	COUNTY	TOTAL SHEETS	SHEET NO.
	376	2009-1161	COOK	23	15
S//SHEETS			CONTRACT NO. 60J41		
ILLINOIS FED. AID PROJECT					