


- LEGEND:**
- WORK AREA
 - TEMPORARY CONCRETE BARRIER
 - ARROW BOARD
 - SIGN
 - TYPE II BARRICADE OR DRUM WITH STEADY BURNING LIGHTS @ 50 FT CENTERS ALONG ROADWAY (TANGENT) AND 20 FT CENTERS ALONG TAPERS
 - TYPE III BARRICADE
 - IMPACT ATTENUATOR, TEMPORARY NON-REDIRECTIVE
 - DIRECTION OF TRAFFIC
 - DIRECTIONAL INDICATOR BARRICADE WITH STEADY BURN MONODIRECTIONAL LIGHT

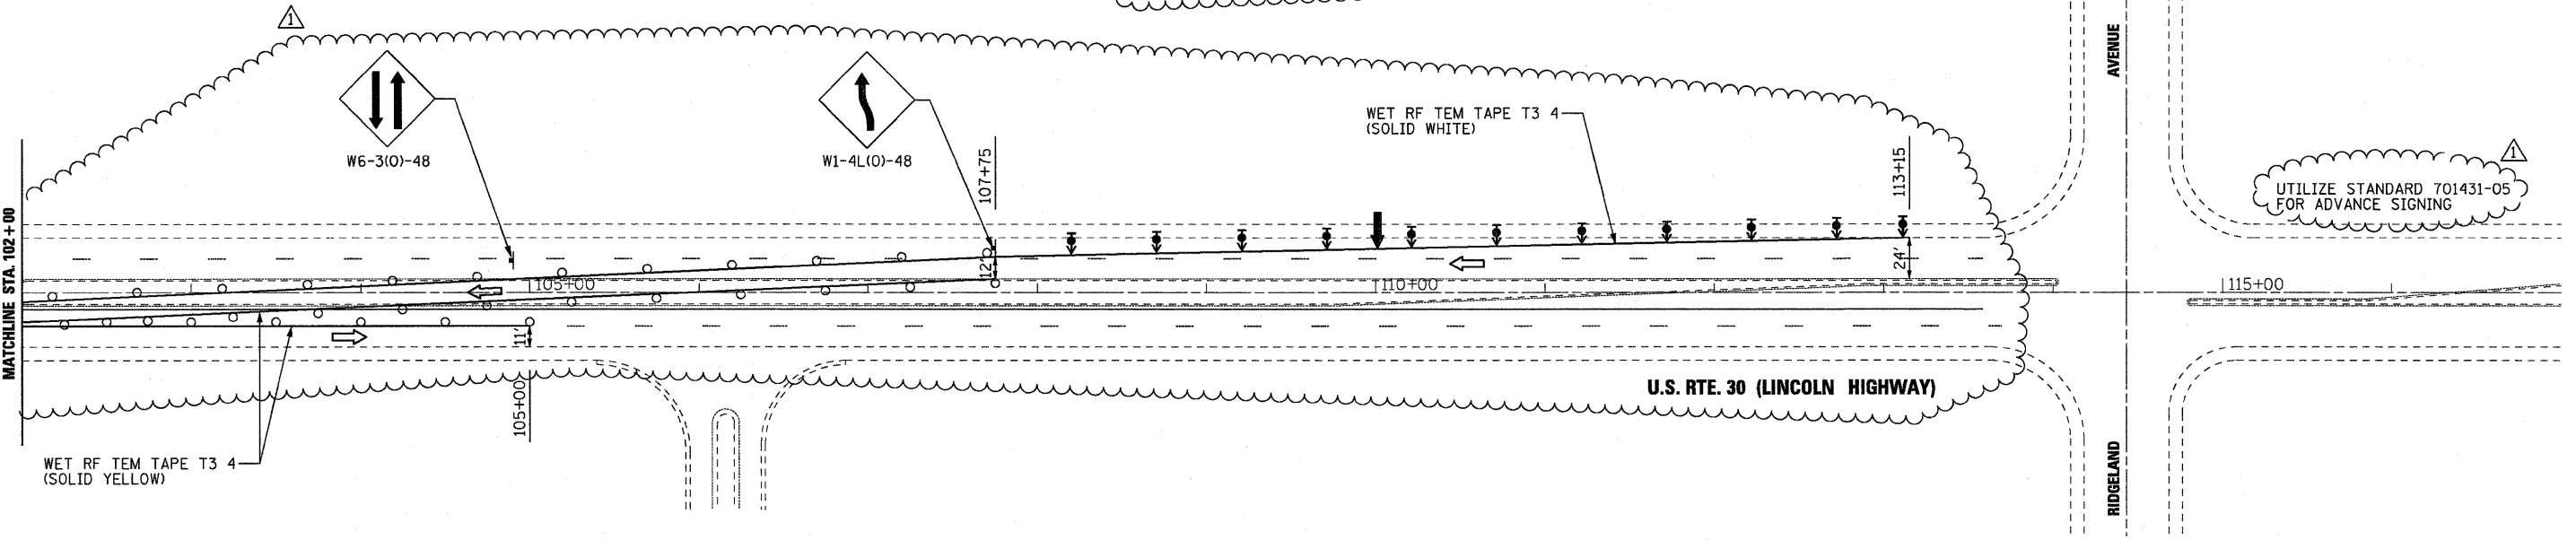

FILE NAME =
#FILEL#



DESIGNED	TWL	REVISED	-	2/3/2010
DRAWN	JLS	REVISED	-	2/9/2010
CHECKED	SF	REVISED	-	2/26/2010
DATE	1/29/2010	REVISED	-	

**STATE OF ILLINOIS
DEPARTMENT OF TRANSPORTATION**

**SUGGESTED STAGE OF CONSTRUCTION & TRAFFIC CONTROL
STAGE 1
U.S. RTE 30 (LINCOLN HIGHWAY)**

SCALE: 1" = 50' SHEET NO. OF SHEETS STA. TO STA.

F.A.P. RTE.	SECTION	COUNTY	TOTAL SHEETS	SHEET NO.
353	23R B-1	COOK	20	7
CONTRACT NO. 60J43				
ILLINOIS FED. AID PROJECT				