


UTILIZE STANDARD 701431-05 FOR ADVANCE SIGNING

**LEGEND:**

- WORK AREA
- TEMPORARY CONCRETE BARRIER
- ARROW BOARD
- SIGN
- TYPE II BARRICADE OR DRUM WITH STEADY BURNING LIGHTS @ 50 FT CENTERS ALONG ROADWAY (TANGENT) AND 20 FT CENTERS ALONG TAPERS
- TYPE III BARRICADE
- IMPACT ATTENUATOR, TEMPORARY NON-REDIRECTIVE
- DIRECTION OF TRAFFIC
- DIRECTIONAL INDICATOR BARRICADE WITH STEADY BURN MONODIRECTIONAL LIGHT

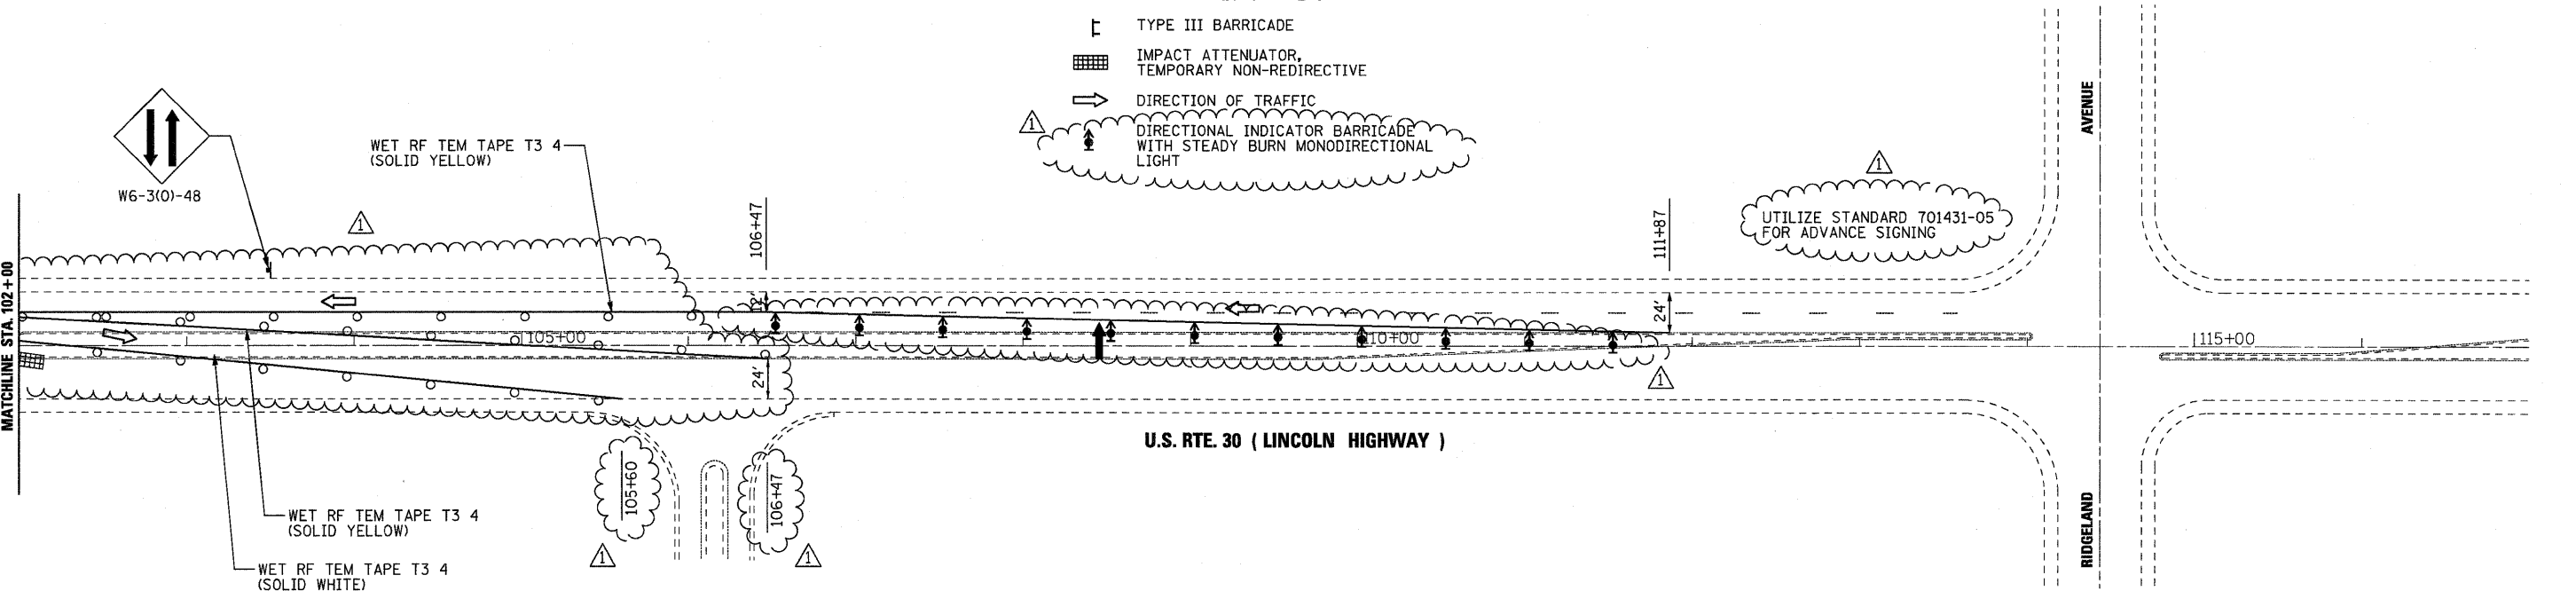

UTILIZE STANDARD 701431-05 FOR ADVANCE SIGNING

FILE NAME =  
\*FILEL\*



DESIGNED	TWL	REVISED	-	2/3/2010
DRAWN	JLS	REVISED	-	2/9/2010
CHECKED	SF	REVISED	-	2/26/2010
DATE	1/29/2010	REVISED	-	

STATE OF ILLINOIS  
DEPARTMENT OF TRANSPORTATION

SUGGESTED STAGE OF CONSTRUCTION & TRAFFIC CONTROL  
STAGE 2  
U.S. RTE 30 (LINCOLN HIGHWAY)

SCALE: 1" = 50' SHEET NO. OF SHEETS STA. TO STA.

F.A.P. RTE.	SECTION	COUNTY	TOTAL SHEETS	SHEET NO.
353	23R B-1	COOK	20	8
CONTRACT NO. 60J43			ILLINOIS FED. AID PROJECT	