



STATE OF ILLINOIS
DEPARTMENT OF TRANSPORTATION

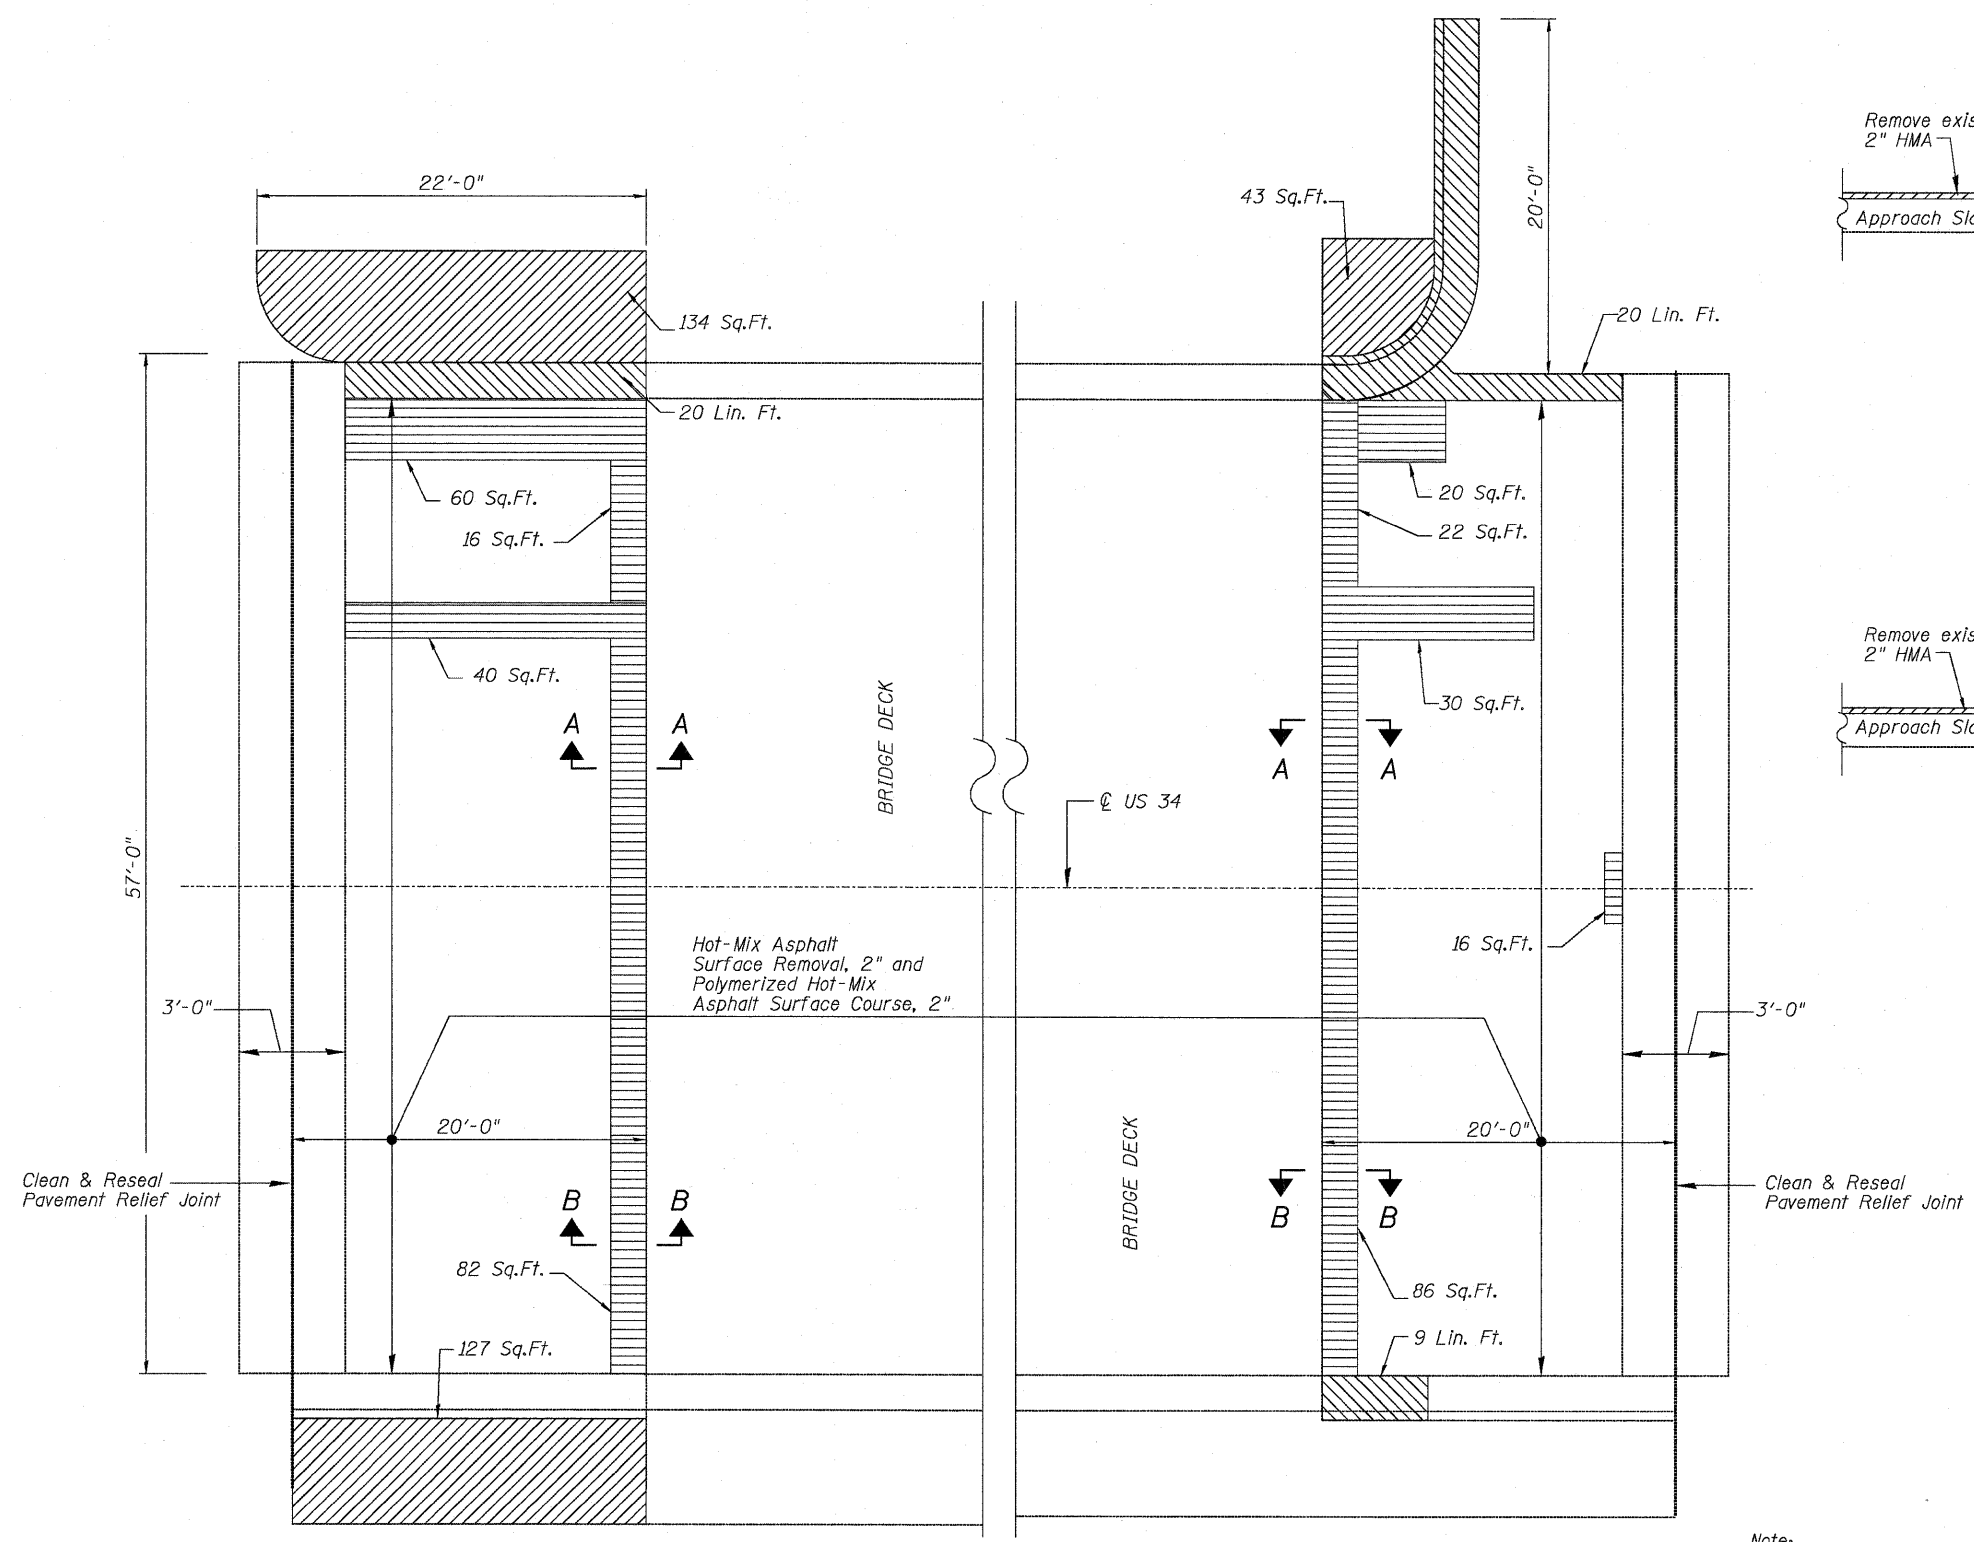

PLAN

LEGEND:

- Sidewalk Removal and Replacement
- Approach Slab Repair (Partial Depth)
- Curb & Gutter Removal and Replacement

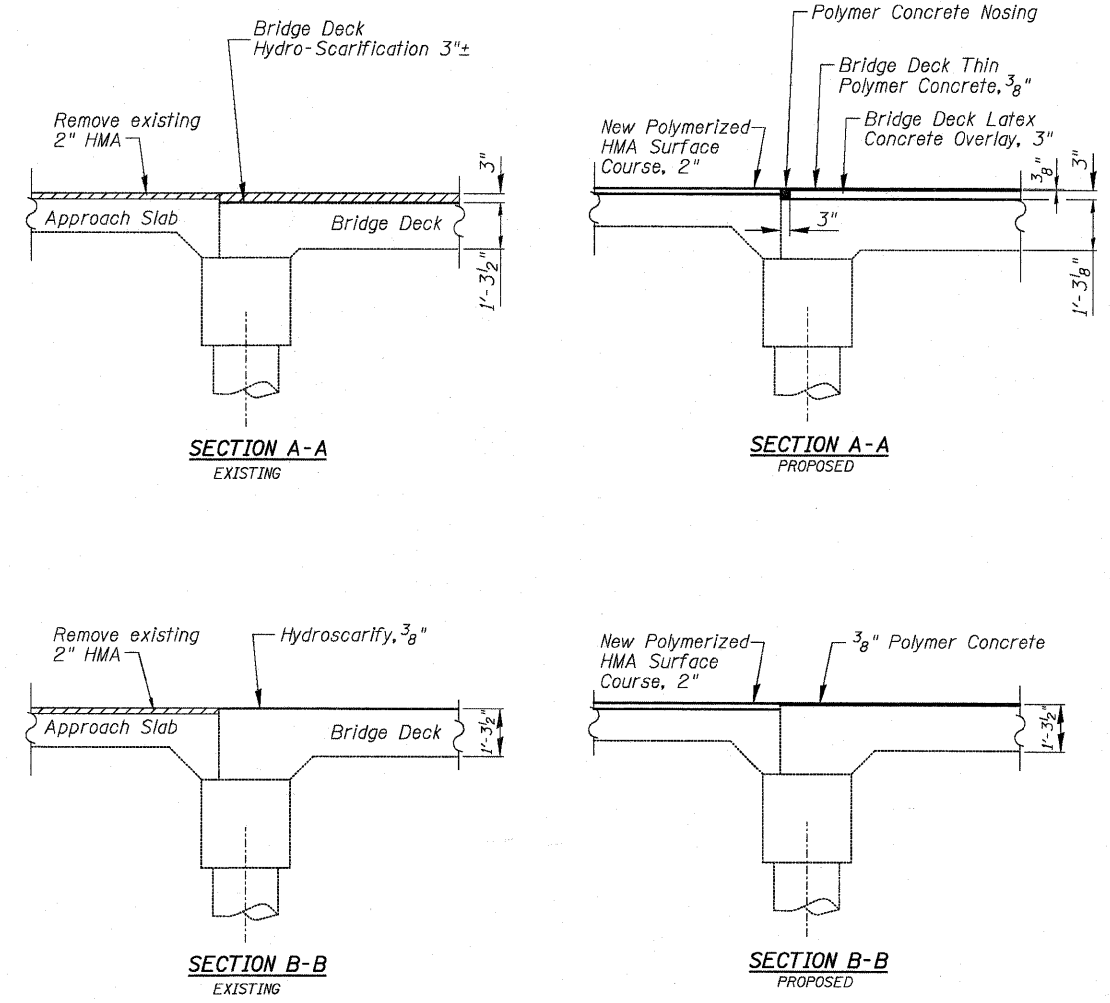

Note:
For median section details,
see Sheet S5.

BILL OF MATERIAL

ITEM	UNIT	QUANTITY
Approach Slab Repair (Partial Depth)	Sq. Yd.	42
Sidewalk Removal & Replacement	Sq. Ft.	304
Comb. Curb & Gutter Removal & Replacement	Ft.	69
Hot-Mix Asphalt Surface Removal, 2"	Sq. Yd.	254
Polymerized Hot-Mix Asphalt Surface Course, Mix "F", N90, 2"	Tons	22
Polymer Concrete	Cu. Ft.	4
Clean and Reseal Relief Joint	Foot	114

Note:
Repair of the existing bridge approaches shall include but may not be limited to the areas shown. The actual areas to be repaired will be determined by the Engineer at the time of construction.

APPROACH SLAB REPAIR DETAILS
STRUCTURE NO. 022-0148

DESIGNED	JPM
CHECKED	TG
DRAWN	MPS
CHECKED	JPM, TG



SHEET NO. S6	F.A.P. RTE.	SECTION	COUNTY	TOTAL SHEETS	SHEET NO.
	311	10 B-I	DUPAGE	20	14
S7 SHEETS		CONTRACT NO. 60J45		ILLINOIS FED. AID PROJECT	