

MATCH LINE STA. 96+00


MATCH LINE STA. 111+00

IL. RTE 56



HOT-MIX ASPHALT SURFACE REMOVAL, 2 1/4"  
POLYMERIZED LEVELING BINDER (MACHINE METHOD), IL-4.75, N50, 3/4"  
HOT-MIX ASPHALT SURFACE COURSE, MIX "D", N70, 1 1/2"

AGGREGATE WEDGE SHOULDERS, TYPE B (TYP)

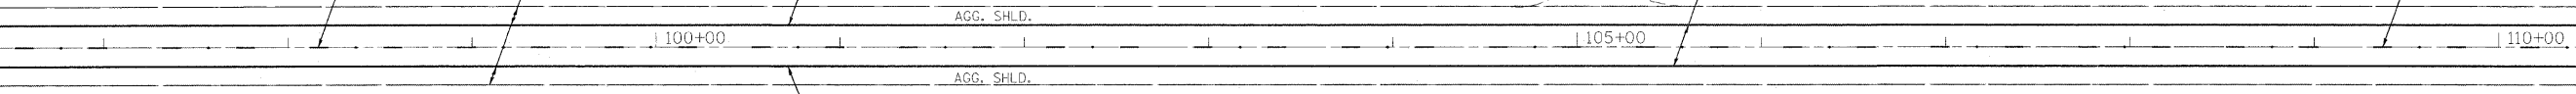

SYMBOLS LEGEND

- ◆ RAISED REFLECTIVE PAVEMENT MARKER (TWO - WAY AMBER)
- ◆ RAISED REFLECTIVE PAVEMENT MARKER (ONE - WAY AMBER)
- ◆ RAISED REFLECTIVE PAVEMENT MARKER (ONE - WAY CRYSTAL)

MATCH LINE STA. 111+00

MATCH LINE STA. 126+00

IL. RTE 56



LIMITS OF RESURFACING (TYP)

N. EOLA ROAD


HOT-MIX ASPHALT SURFACE REMOVAL, 2 1/4"  
POLYMERIZED LEVELING BINDER (MACHINE METHOD), IL-4.75, N50, 3/4"  
HOT-MIX ASPHALT SURFACE COURSE, MIX "D", N70, 1 1/2"

AGGREGATE WEDGE SHOULDERS, TYPE B (TYP)

PAVEMENT MARKING LEGEND

- 4" SOLID LINE, YELLOW
- 6" SOLID LINE, WHITE
- 4" LINE, YELLOW (30' SKIP, 10' DASH)
- 4" LINE, WHITE (30' SKIP, 10' DASH)
- 12" DIAGONAL LINES, 45 DEGREES, WHITE
- 24" SOLID LINE, WHITE
- LETTERS AND SYMBOLS, WHITE
- 4" DOUBLE CENTER LINE, YELLOW
- 8" SOLID LINE, WHITE
- 12" DIAGONAL LINES, 45 DEGREES @ 75' O.C., YELLOW
- 4" SOLID LINE, WHITE

\*ALL PAVEMENT MARKING SHALL BE THERMOPLASTIC

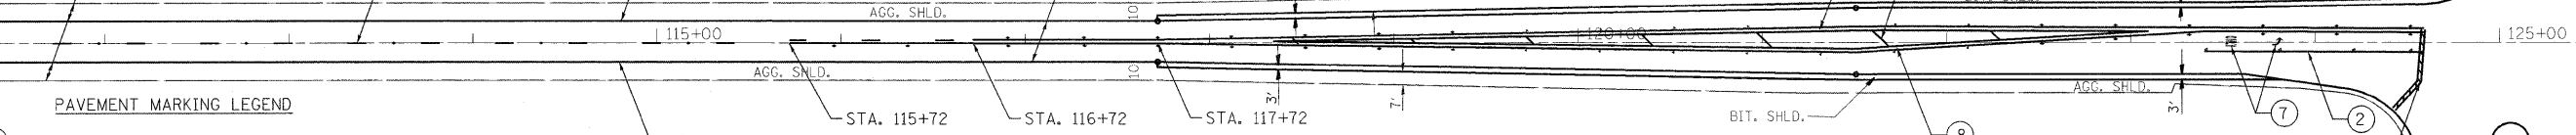

PLOT DATE = 2/5/2010  
PLOT SCALE = 1"=50'  
USER NAME = chadobas  
MODEL = DeFault



200 West Front Street  
Wheaton, IL 60187

DESIGNED - MAK	REVISED - 2/3/10 IDOT COMMENTS
DRAWN - DJW	REVISED - ---
CHECKED - MTH	REVISED - ---
DATE - 1/29/10	REVISED - ---

STATE OF ILLINOIS  
DEPARTMENT OF TRANSPORTATION

IL RTE 56 (BUTTERFIELD RD)

ROADWAY AND  
PAVEMENT MARKING PLAN

F.A.P. RTE. 365	SECTION 59 RS-3	COUNTY DUPAGE	TOTAL SHEETS 20	SHEET NO. 8
CONTRACT NO. 60J49				
FED. ROAD DIST. NO. 1 ILLINOIS FED. AID PROJECT				

SCALE: 1"=50' SHEET NO. 8 OF 20 SHEETS STA. 96+00 TO STA. 126+00