


EXISTING CONDITIONS:

- Ⓐ HOT-MIX ASPHALT PAVEMENT, 5±"
- Ⓑ CONCRETE PAVEMENT, 10"
- Ⓒ AGGREGATE SHOULDER
- ITEMS TO BE REMOVED

PROPOSED IMPROVEMENTS:

- ① HOT-MIX ASPHALT SURFACE REMOVAL, 2 1/2"
- ② HOT-MIX ASPHALT SURFACE COURSE, MIX "D", N70, 1 1/2"
- ③ POLYMERIZED LEVELING BINDER (MACHINE METHOD), IL-4.75, N50, 1"
- ④ AGGREGATE WEDGE SHOULDER, TYPE B
- PAVEMENT MARKING

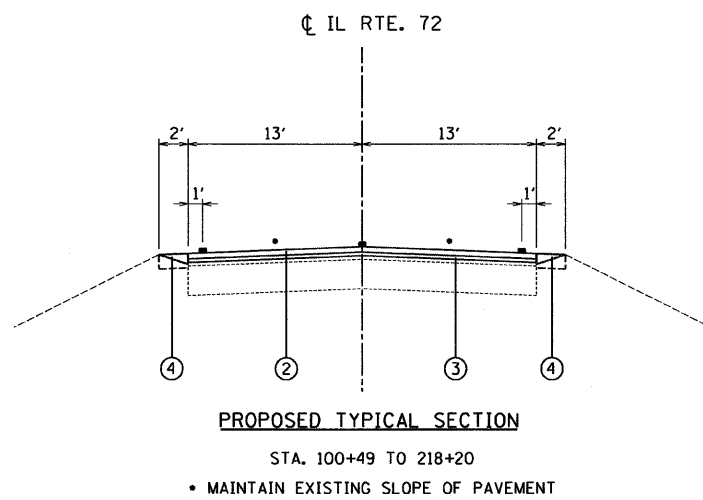

3-8-10 KBY

H:\joh2009\2009\02\3-21\CAD\114.dgn\00\168\J56-ht-typocall.dgn

FILE NAME =	USER NAME = .USER.	DESIGNED - MW	REVISED - RS 02-09-2010	STATE OF ILLINOIS DEPARTMENT OF TRANSPORTATION	IL 72 - DeKALB COUNTY LINE TO FRENCH ROAD TYPICAL SECTIONS			F.A.P. RTE.	SECTION	COUNTY	TOTAL SHEETS	SHEET NO.
		DRAWN - MW	REVISED - EF 02-25-2010		557	128 RS-7	KANE	15	4			
		CHECKED - RS	REVISED -		CONTRACT NO. 60J56			ILLINOIS FED. AID PROJECT				
		DATE - 01/15/2010	REVISED -		SCALE: NTS	SHEET NO. 1 OF 1 SHEETS	STA.	TO STA.				