


**LEGEND**

- 1 THERMOPLASTIC PAVEMENT MARKING - LINE 4" YELLOW 10' DASH, 30' SKIP W/ AMBER 2 WAY RPM'S (80' O.C.)
- 2 THERMOPLASTIC PAVEMENT MARKING - LINE 4" YELLOW
- 3 THERMOPLASTIC PAVEMENT MARKING - LINE 4" WHITE
- 4 THERMOPLASTIC PAVEMENT MARKING - LINE 24" WHITE

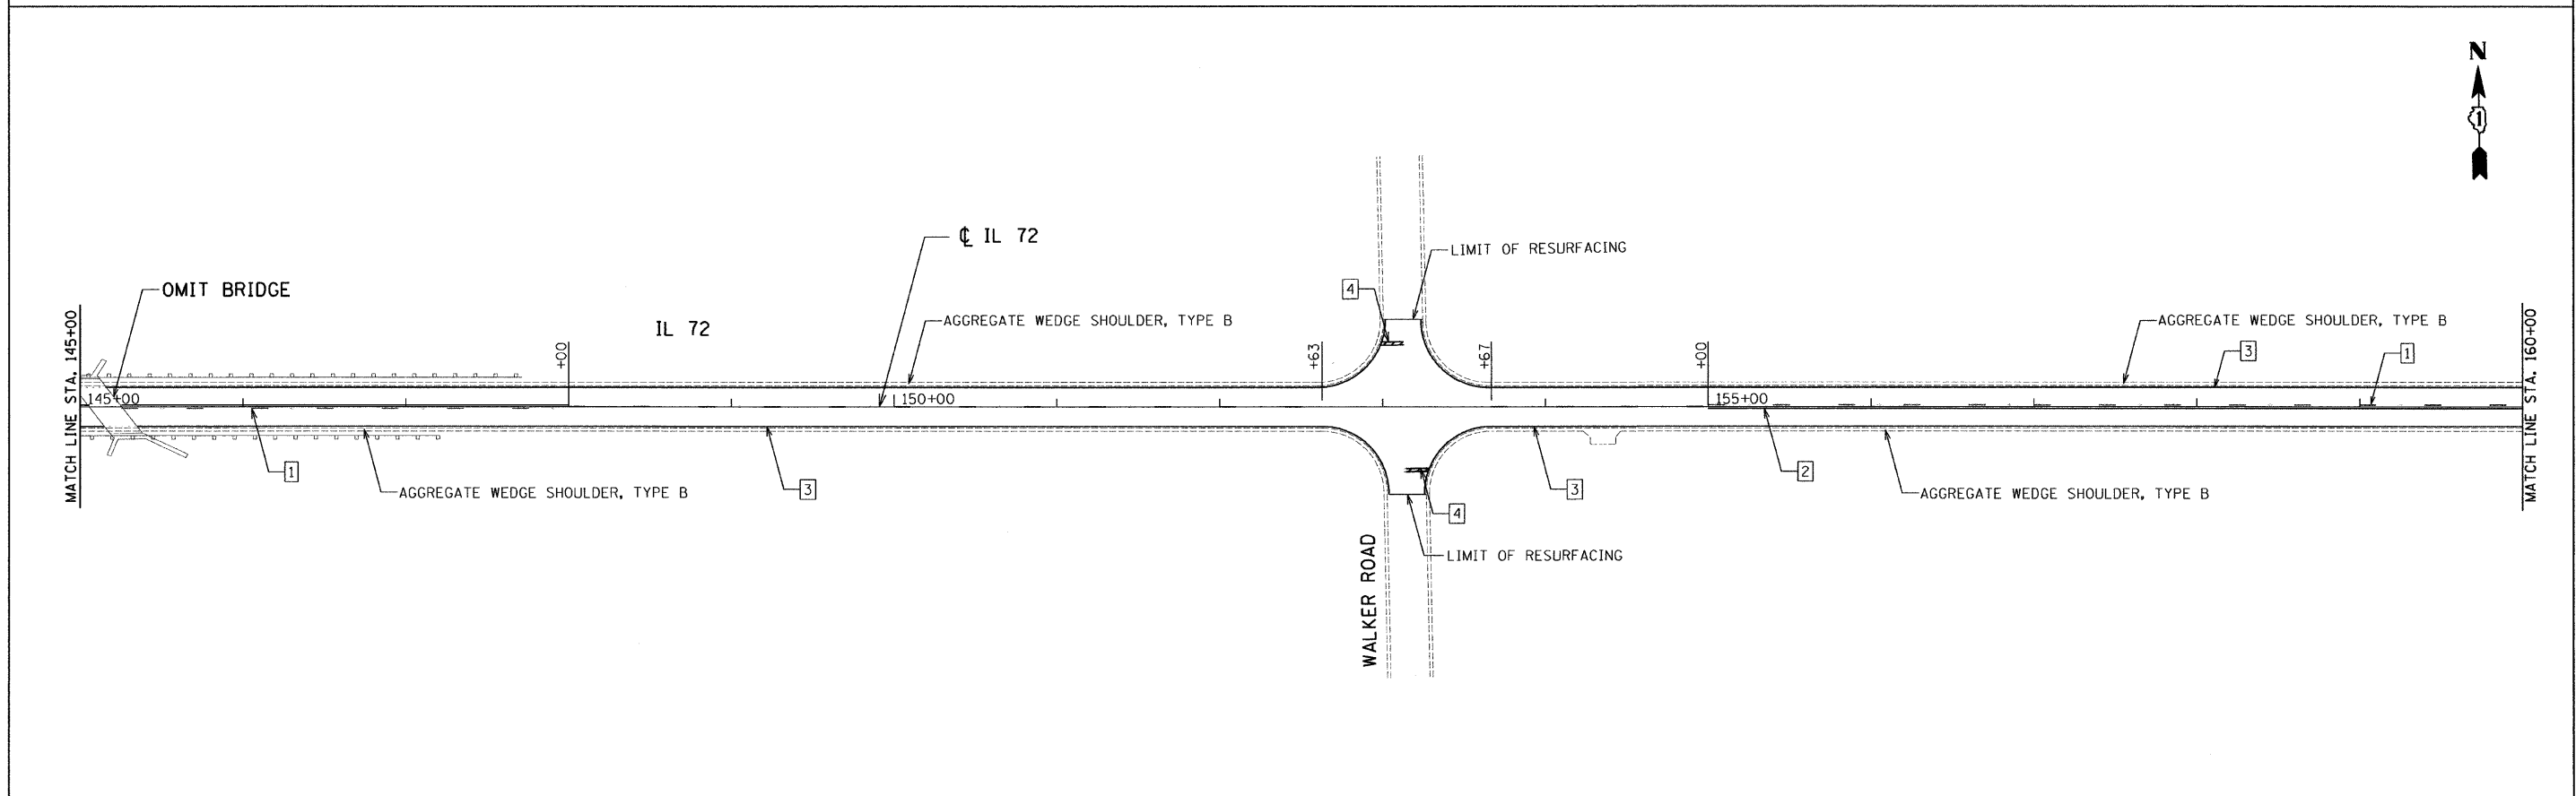

FILE NAME = #FILE#	USER NAME = .USER.	DESIGNED - MW	REVISED - RS 02-09-2010	<b>STATE OF ILLINOIS DEPARTMENT OF TRANSPORTATION</b>	<b>IL 72 - DeKALB COUNTY LINE TO FRENCH ROAD ROADWAY AND PAVEMENT MARKING PLANS</b>			F.A.P. RTE.	SECTION	COUNTY	TOTAL SHEETS	SHEET NO.
	PLOT SCALE = 50,0000' / IN.	DRAWN - EB	REVISED -					557	128 RS-7	KANE	15	6
	PLOT DATE = 2/9/2010	CHECKED - RS	REVISED -					CONTRACT NO. 60J56				
	DATE - 01/15/2010	REVISED -	ILLINOIS FED. AID PROJECT									
				SCALE: 50		SHEET NO. 2 OF 4 SHEETS		STA. 130+00 TO STA. 160+00				