



STATE OF ILLINOIS  
DEPARTMENT OF TRANSPORTATION

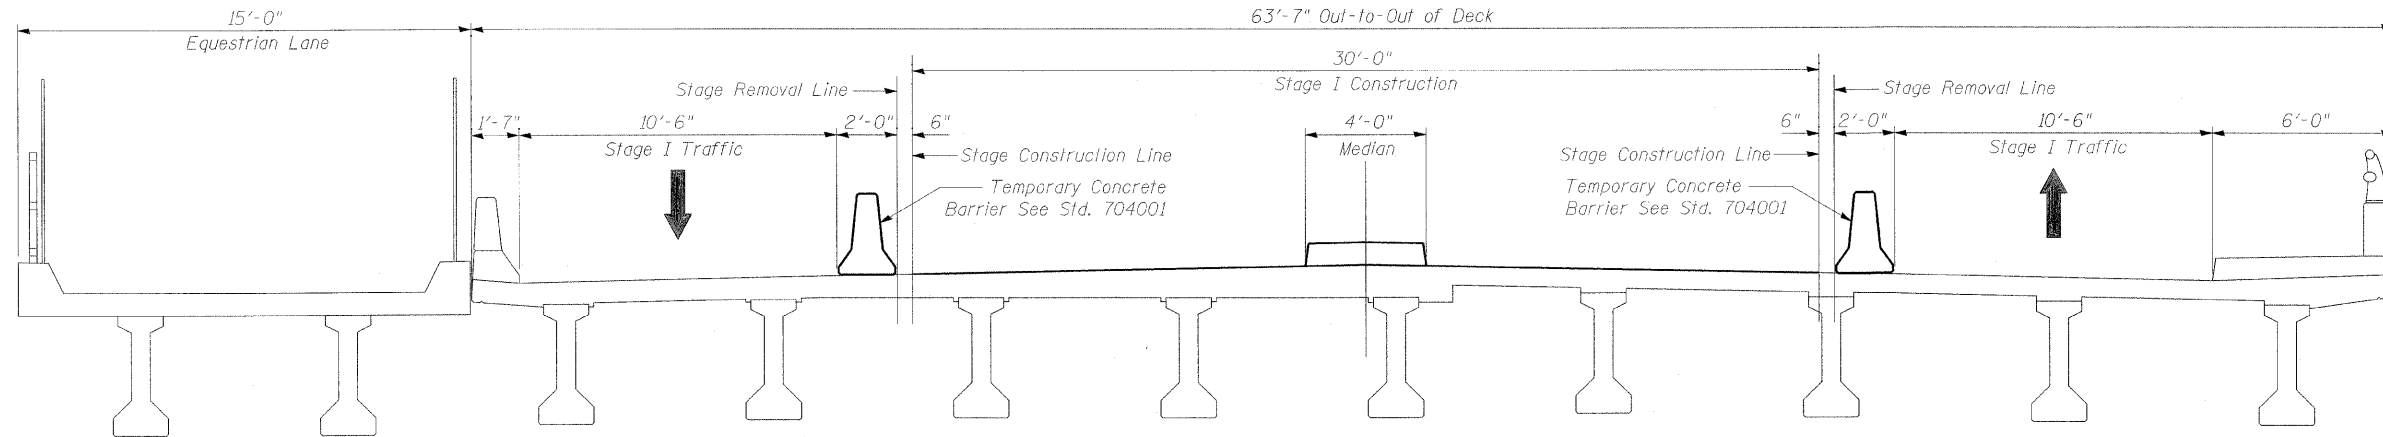

**STAGE I CROSS SECTION**  
(Looking North)

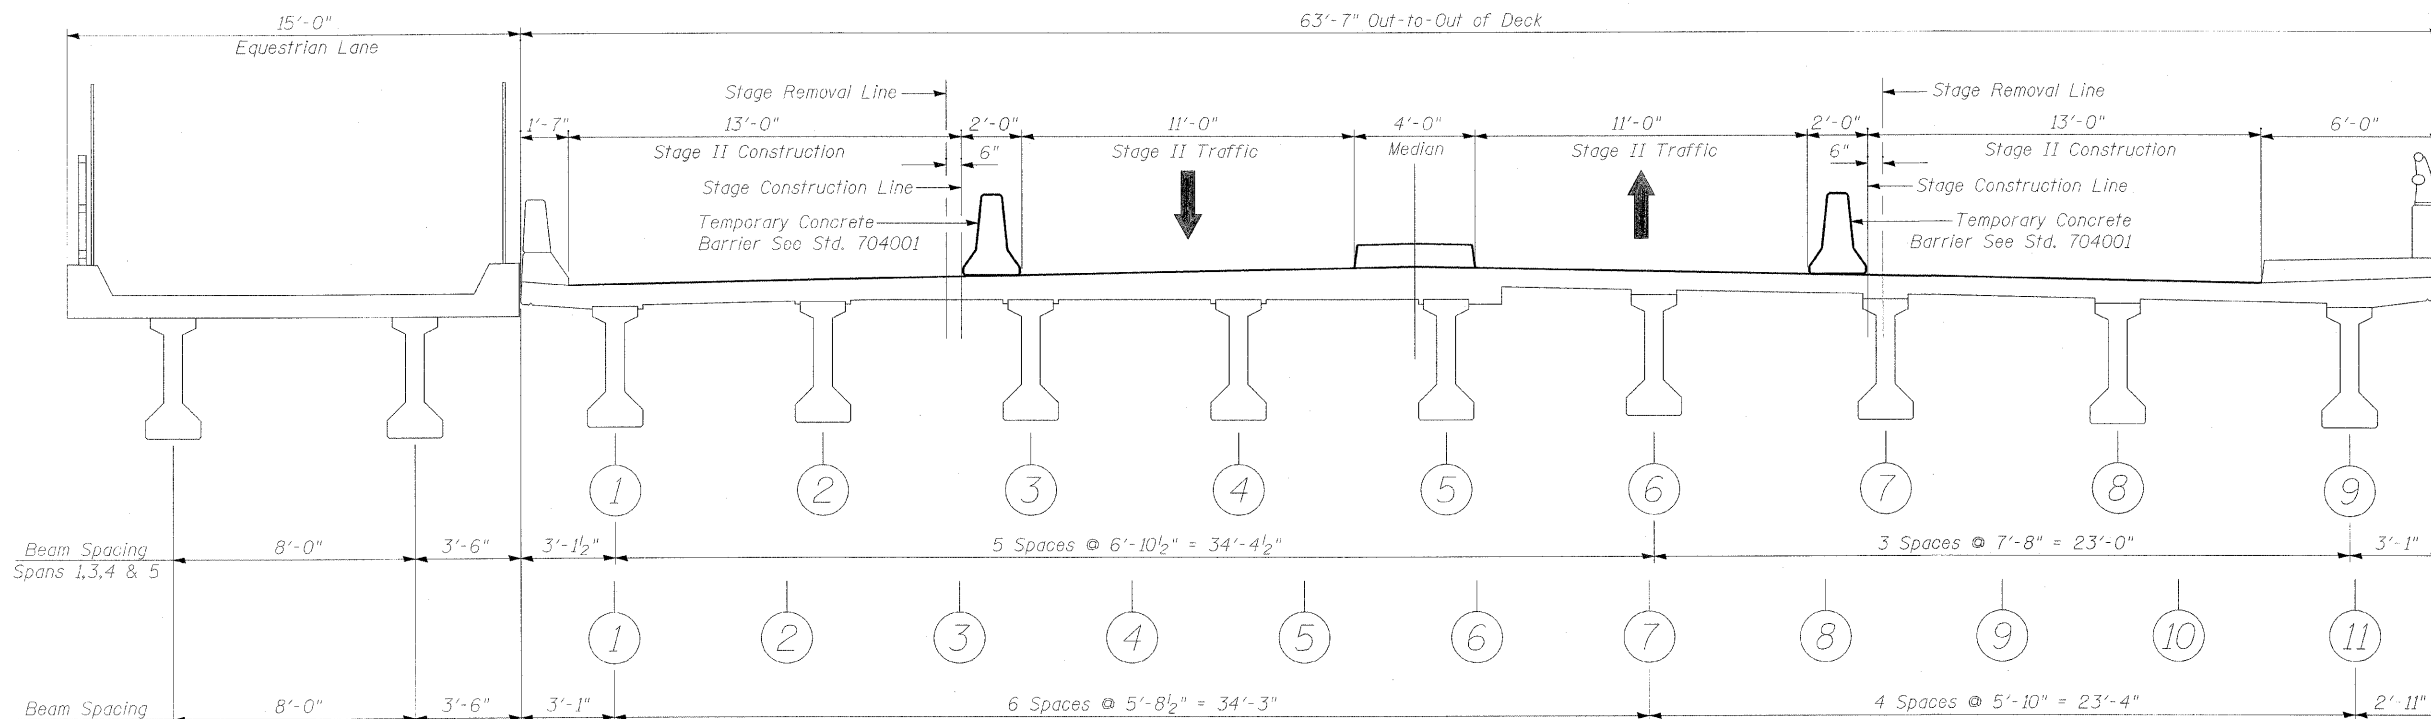

**STAGE II CROSS SECTION**  
(Looking North)

DESIGNED <i>JWK</i>	January, 2010
CHECKED <i>JMH</i>	EXAMINED
DRAWN <i>DR</i>	ENGINEER OF STRUCTURAL SERVICES
CHECKED <i>JWK</i>	PASSED
	ENGINEER OF BRIDGES AND STRUCTURES

**STAGE CONSTRUCTION DETAILS**  
**STRUCTURE NO. 016-2124**

SHEET NO. S3 OF S6 SHEETS	F.A.U. RTE.	SECTION	COUNTY	TOTAL SHEETS	SHEET NO.
	2729	1617-I-1	COOK	13	7
CONTRACT NO. 60J69					
ILLINOIS FED. AID PROJECT					