


CITY OF WARRENVILLE
NE 1/4 SECTION 33 - 39 - 9

IL. RTE. 56

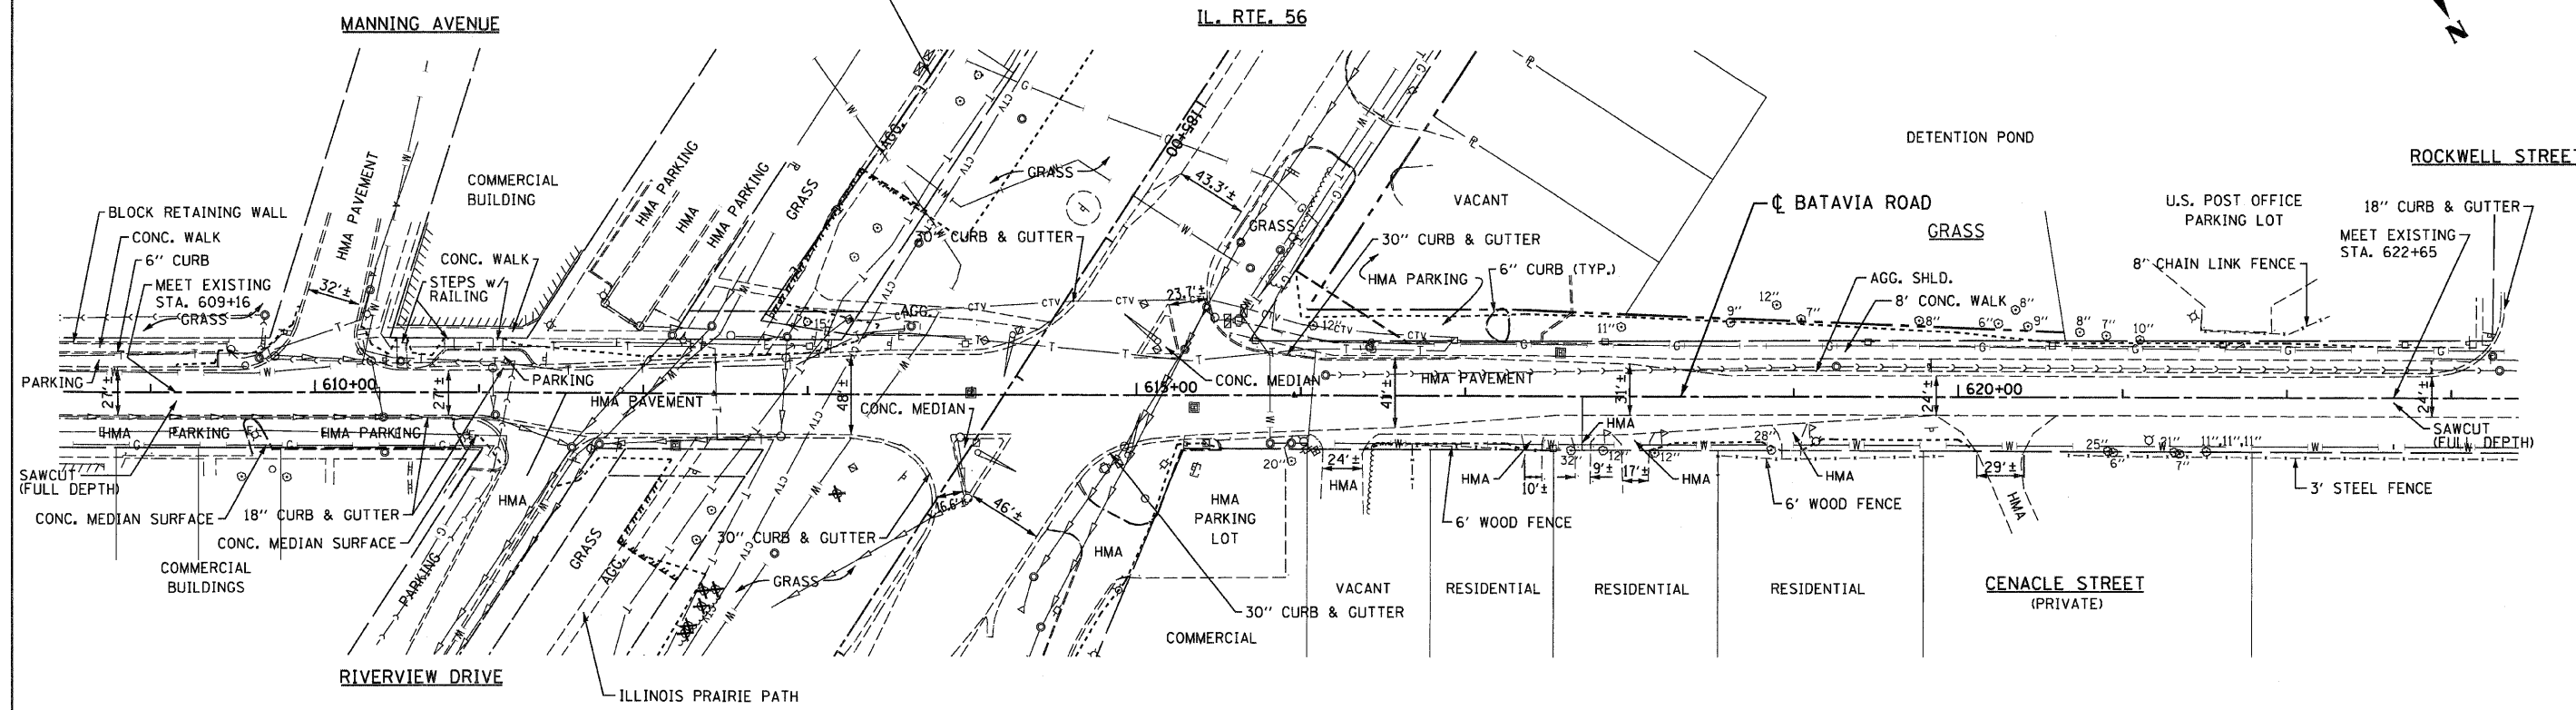

LEGEND
 ✕ TREE REMOVAL
 - - - - - CONSTRUCTION LIMITS (IF NOT EXISTING R.O.W.)

NOTE: NO TREE REMOVAL ON THIS SHEET.

FILE NAME = *FILES*
 PLOT DATE = *DATE*
 PLOT SCALE = *SCALE*

CR CHRISTIAN-ROGE & ASSOCIATES, INC.
 ENGINEERS-PLANNERS-SURVEYORS
 211 WEST WACKER DRIVE
 CHICAGO, ILLINOIS 60606
 PHONE: (312)372-2023 FAX: (312)372-5274

DESIGNED - S.J.P.	REVISED -
DRAWN - A.C.S.	REVISED -
CHECKED - M.P.	REVISED -
DATE - 2/25/2010	REVISED -

STATE OF ILLINOIS
DEPARTMENT OF TRANSPORTATION

TREE REMOVAL PLAN
BATAVIA ROAD
 SCALE: 1" = 50' SHEET NO. 1 OF 1 SHEETS STA. 609+16 TO STA. 622+65

F.A.P. RTE.	SECTION	COUNTY	TOTAL SHEETS	SHEET NO.
365	(57,58&59) 1-1	DuPAGE	58	37
FED. ROAD DIST. NO. 1 ILLINOIS FED. AID PROJECT			CONTRACT NO. 60K47	