




WHEATON

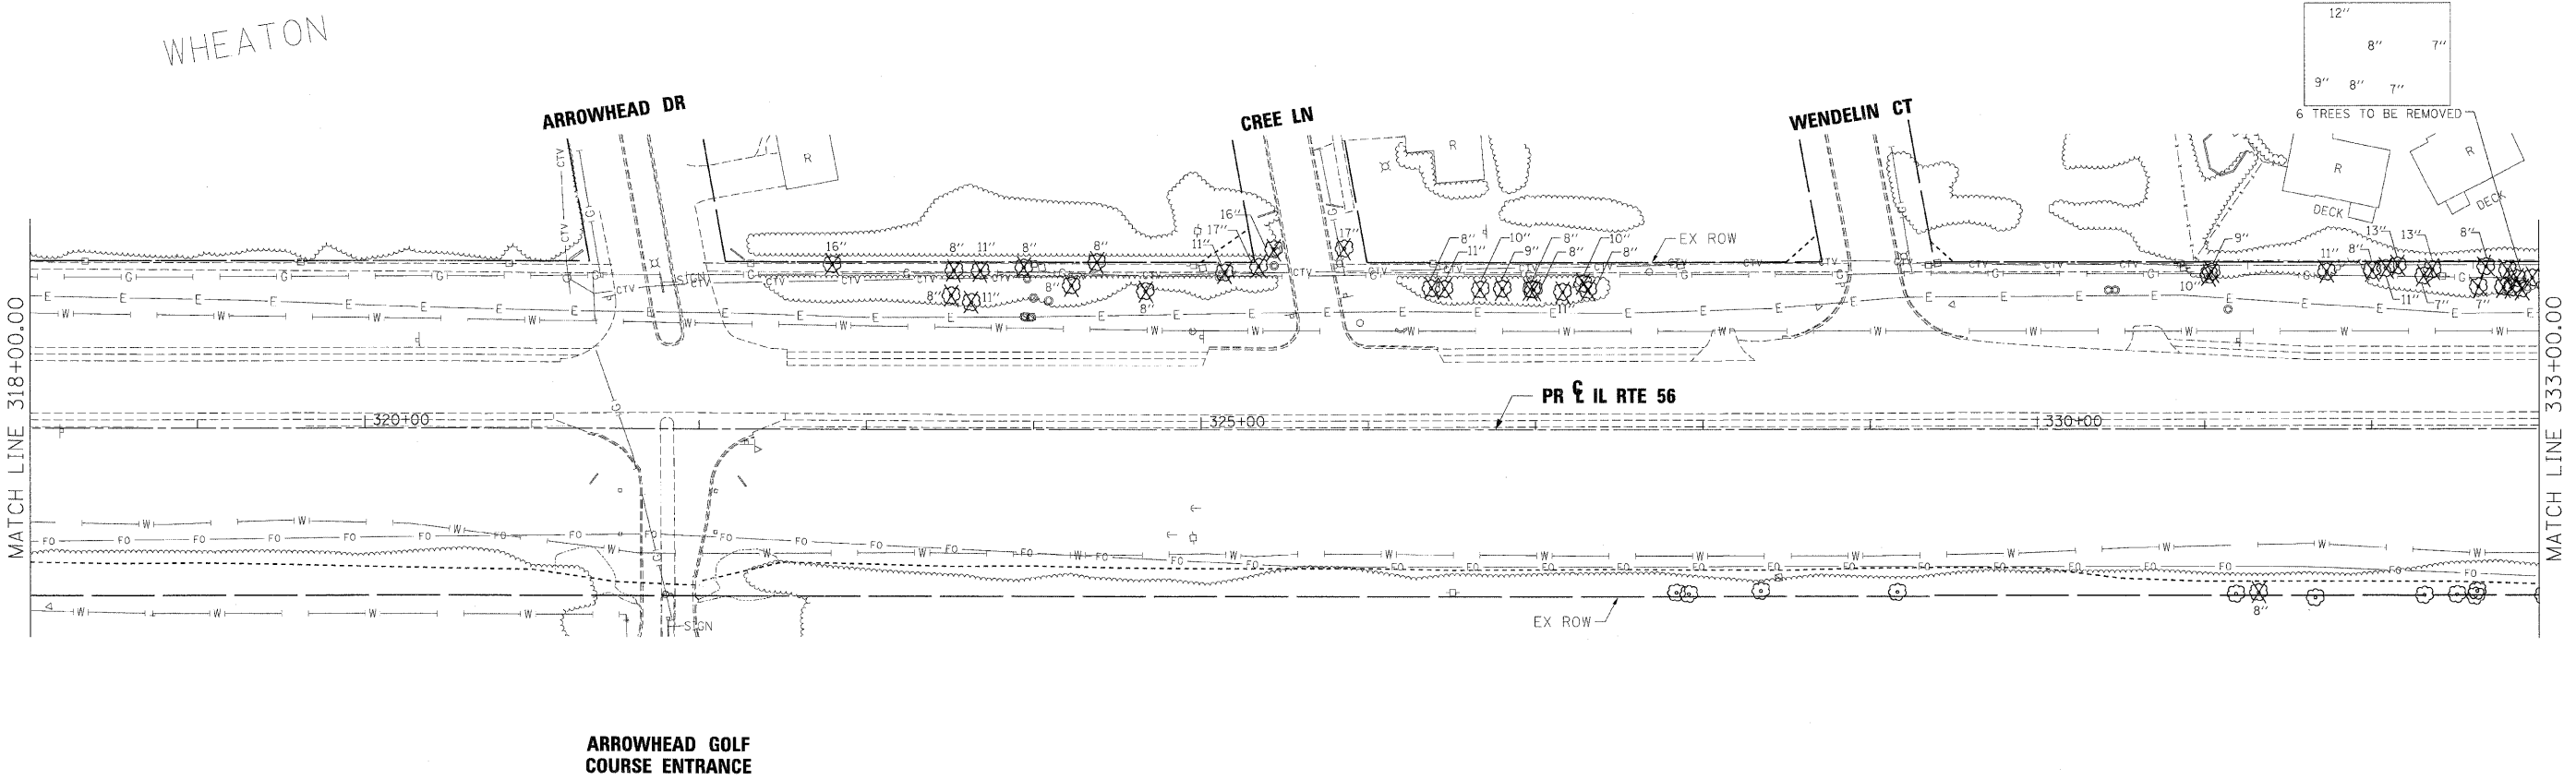

ARROWHEAD GOLF COURSE ENTRANCE

LEGEND:

- TREE REMOVAL
- EXISTING RIGHT OF WAY
- PROPOSED RIGHT OF WAY
- PROPOSED TEMPORARY EASEMENT
- FUTURE CONSTRUCTION LIMITS

FILE NAME = ...ADV_D162419-sht-rem06.dgn	DESIGNED - JMM	REVISED -
USER NAME = tb:enk	DRAWN - I S	REVISED -
PLOT DATE = 2/25/2010	CHECKED - RMT	REVISED -
	DATE - 2/25/2010	REVISED -

benesch

**STATE OF ILLINOIS
DEPARTMENT OF TRANSPORTATION**

**TREE REMOVAL PLAN
IL RTE 56**

SCALE: 1"=50' SHEET NO. 6 OF 18 SHEETS STA. TO STA.

F.A.P. RTE.	SECTION	COUNTY	TOTAL SHEETS	SHEET NO.
365	(57,58 & 59)I-1	DUPAGE	58	44
CONTRACT NO. 60K47			ILLINOIS FED. AID PROJECT	