


NOTE:

1. SAWCUTS ARE INCLUDED IN THE COST OF RELATED REMOVAL PAY ITEMS.

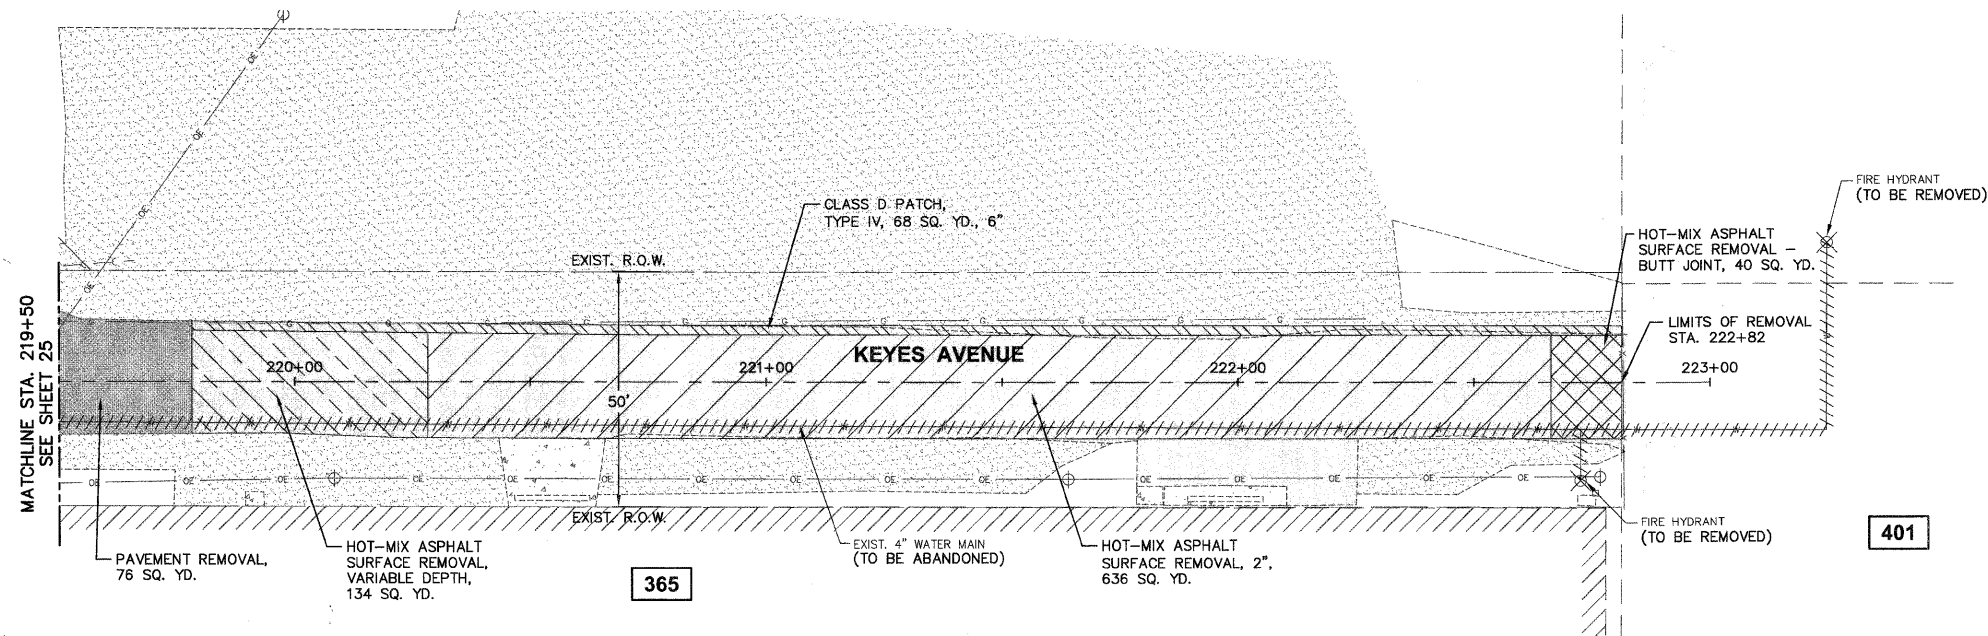

**LEGEND**

- HOT-MIX ASPHALT SURFACE REMOVAL
- EXISTING PAVEMENT
- PAVEMENT REMOVAL
- CLASS "D" PATCH
- HOT-MIX ASPHALT SURFACE REMOVAL - BUTT JOINT
- DRIVEWAY PAVEMENT REMOVAL
- SIDEWALK REMOVAL
- EARTH EXCAVATION
- HOT-MIX ASPHALT SURFACE REMOVAL - VARIABLE DEPTH
- EXISTING AGGREGATE
- EXISTING CONCRETE
- EXISTING BUILDING
- ADDRESS

Plotted: February 1, 2010 @ 3:03 PM By: Kris Pung - Job: 25-KEYES, RMV (22-34)

COPYRIGHT © 2010 ENGINEERING ENTERPRISES, INC.

FILE NAME	USER NAME = *USER*	DESIGNED - JAM, SWM	REVISED - 12/02/09
FILE#		DRAWN - KKP	REVISED - 01/22/10
PLOT SCALE = *SCALE*		CHECKED - JAM	REVISED - 02/03/10
PLOT DATE = *DATE*		DATE - 10/16/09	REVISED -

**STATE OF ILLINOIS  
DEPARTMENT OF TRANSPORTATION**

**KEYES AVENUE EXISTING CONDITIONS AND REMOVAL PLAN**

SCALE: 1"=20'	PROJECT NO. HPP-1468(004)	JOB NO. C-91-175-06
	SHEET NO. 23 OF 92 SHEETS	STA. N/A TO STA. N/A

F.A. RTE.	SECTION	COUNTY	TOTAL SHEETS	SHEET NO.
N/A	06-00015-00-PV	KANE	97	26
FED. ROAD DIST. NO. - ILLINOIS			CONTRACT NO. 63406	
FED. AID PROJECT				

Path: \\SSS\PCO\HAG667\DWG\HAG667.DWG FINAL ENG\HAG667-RAVPLN