




NOTE:  
1. SAWCUTS ARE INCLUDED IN THE COST OF RELATED REMOVAL PAY ITEMS.

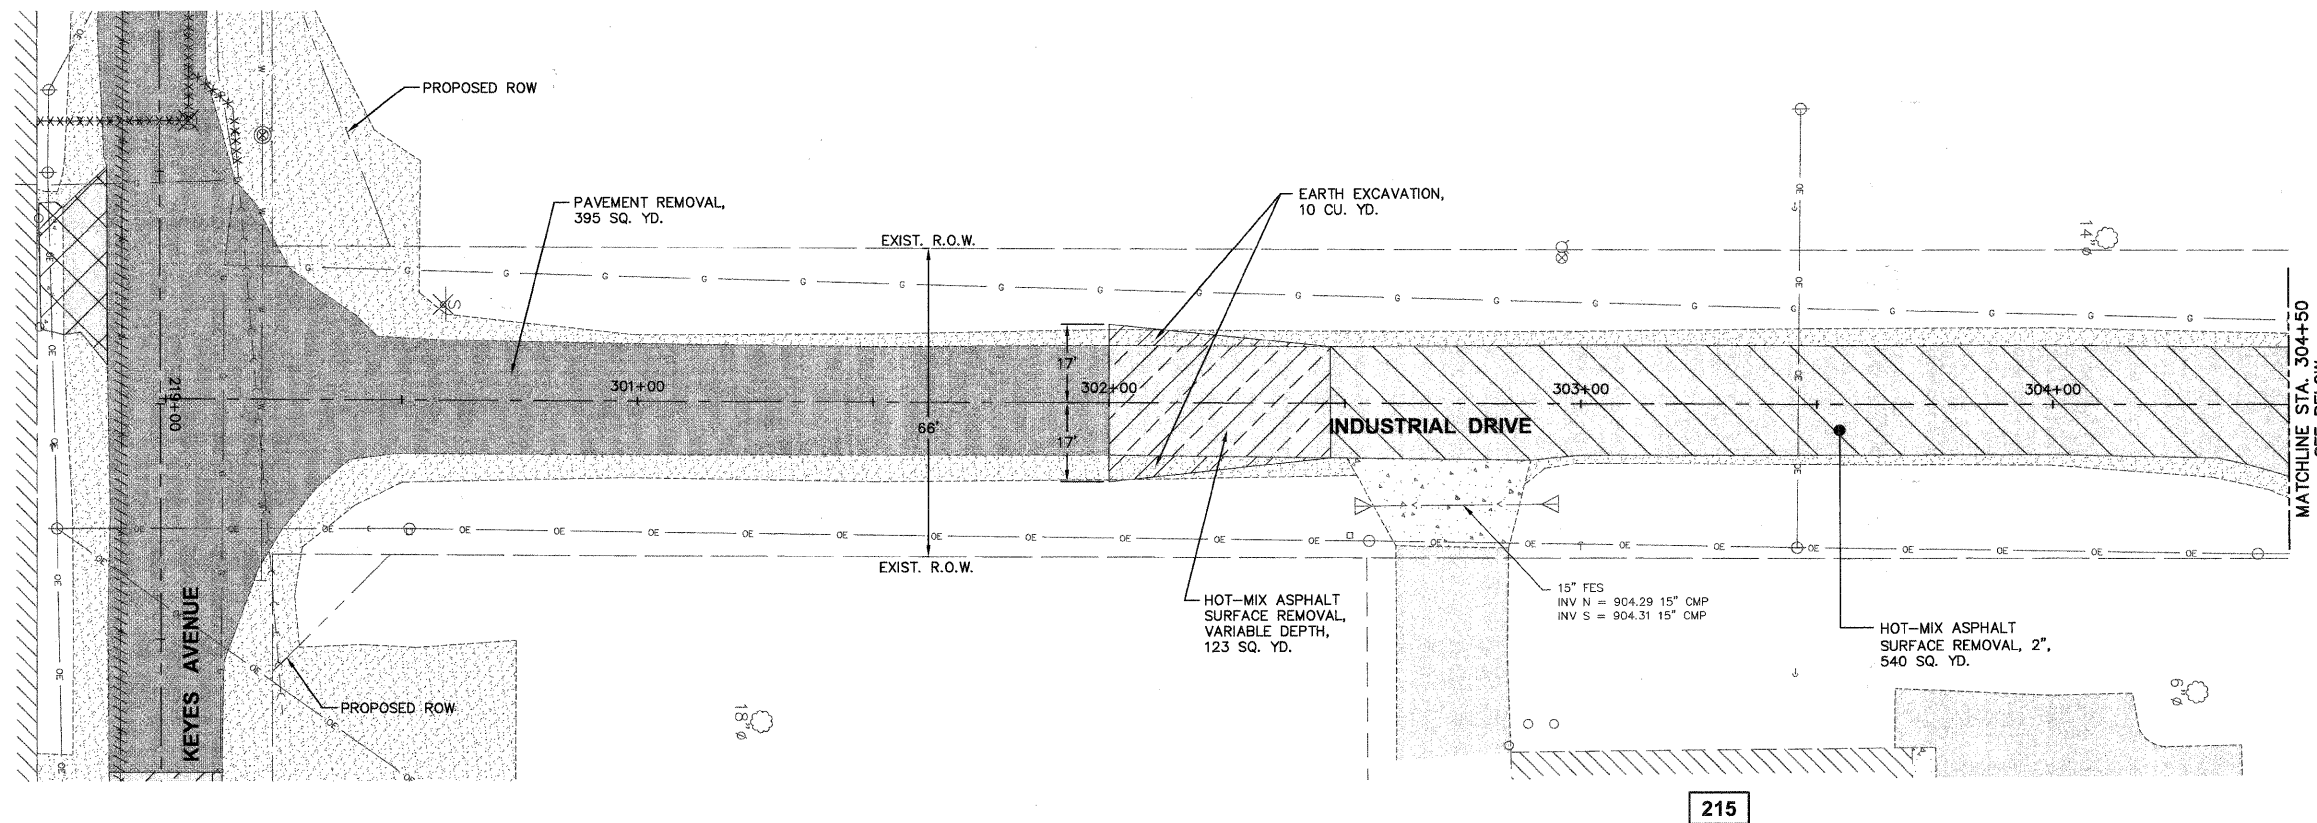

**LEGEND**

- HOT-MIX ASPHALT SURFACE REMOVAL
- EXISTING PAVEMENT
- PAVEMENT REMOVAL
- CLASS "D" PATCH
- HOT-MIX ASPHALT SURFACE REMOVAL - BUTT JOINT
- DRIVEWAY PAVEMENT REMOVAL
- SIDEWALK REMOVAL
- EARTH EXCAVATION
- HOT-MIX ASPHALT SURFACE REMOVAL - VARIABLE DEPTH
- EXISTING AGGREGATE
- EXISTING CONCRETE
- EXISTING BUILDING
- ADDRESS

215

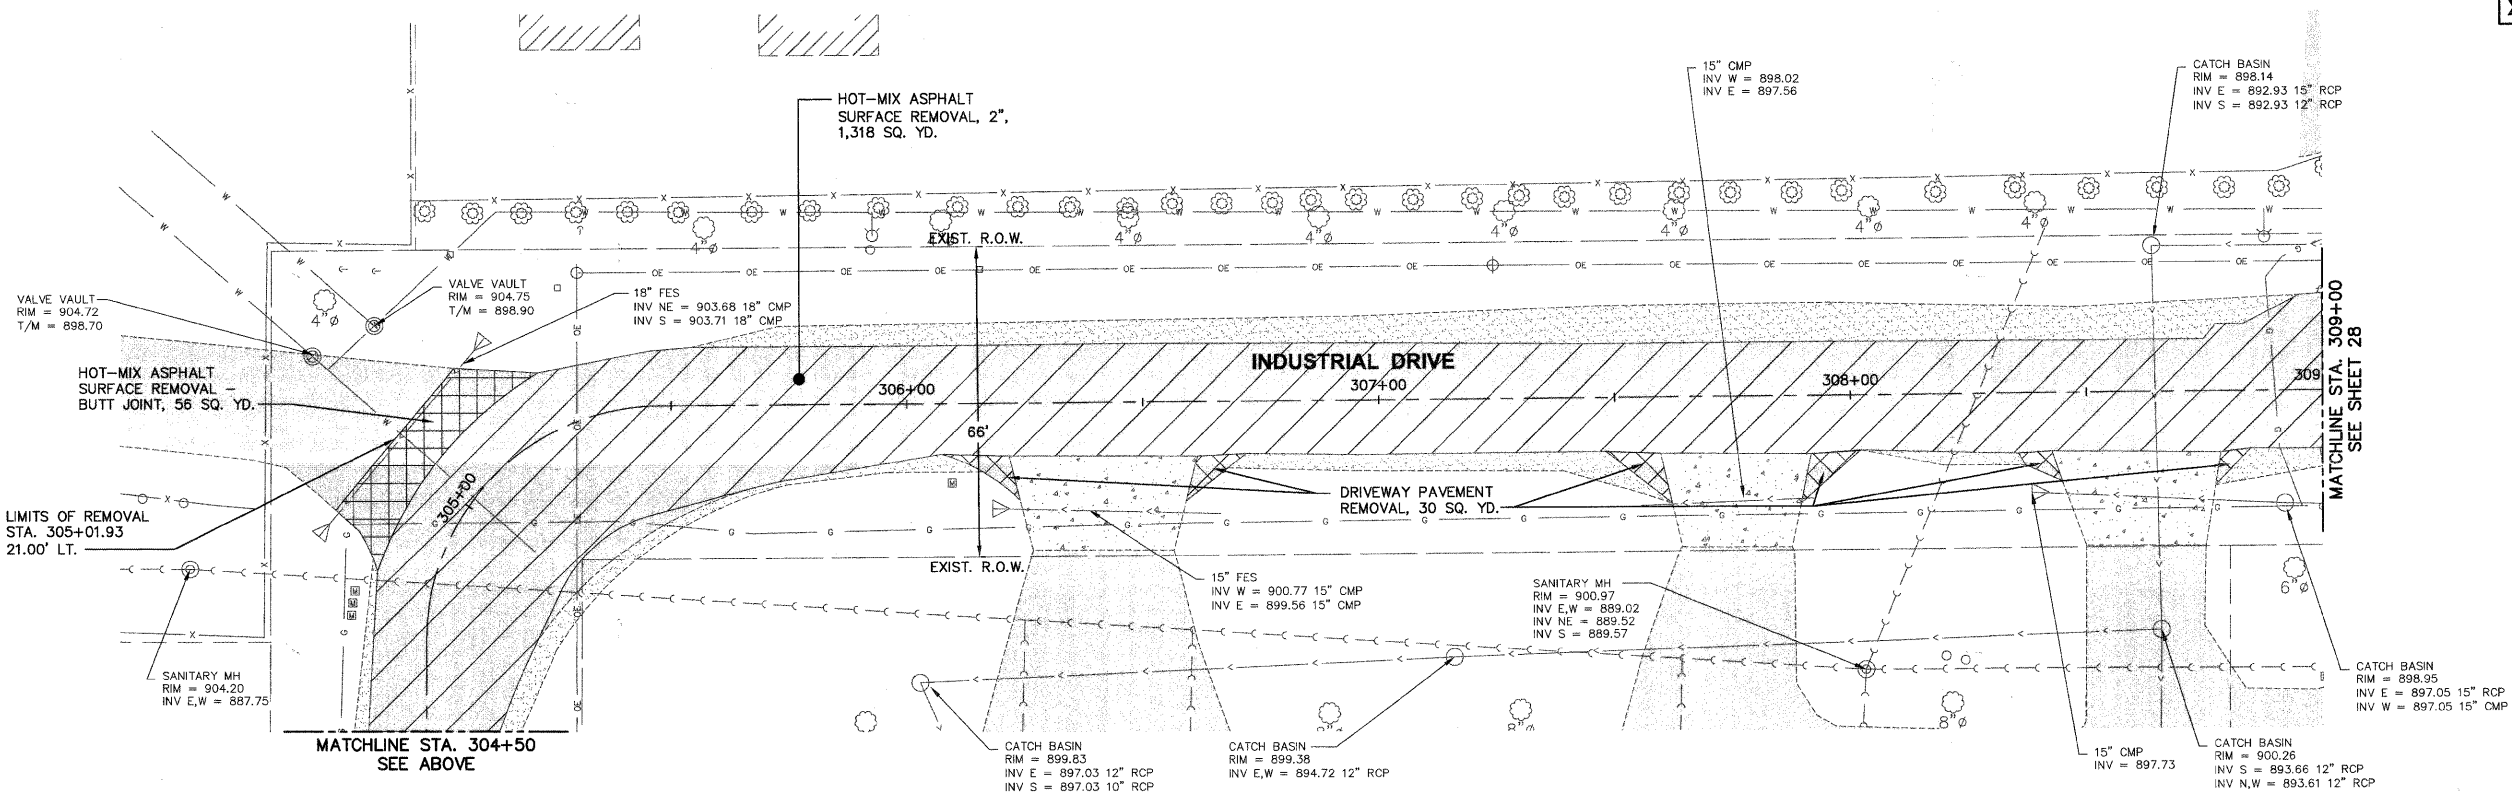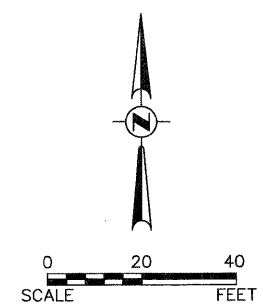

Printed: February 1, 2010 @ 3:03 PM By: Kris Pung - Tab: 27-INDS RNV (22534)  
 COPYRIGHT © 2010 ENGINEERING ENTERPRISES, INC.

FILE NAME	USER NAME = #USER#	DESIGNED - JAM, SWM	REVISED - 12/02/09	<b>STATE OF ILLINOIS DEPARTMENT OF TRANSPORTATION</b>		<b>INDUSTRIAL DRIVE EXISTING CONDITIONS AND REMOVAL PLAN</b>		F.A. - RTE.	SECTION	COUNTY	TOTAL SHEETS	SHEET NO.
FILE#		DRAWN - KKP	REVISED - 01/22/10					N/A	06-00015-00-PV	KANE	97	27
PLOT SCALE = #SCALE#		CHECKED - JAM	REVISED - 02/03/10	SCALE: 1"=20'		PROJECT NO. HPP-1468(004)	JOB NO. C-91-175-06	CONTRACT NO. 63406				
PLOT DATE = #DATE#		DATE - 10/16/09	REVISED -			SHEET NO. 24 OF 92 SHEETS	STA. N/A TO STA. N/A	FED. ROAD DIST. NO. - ILLINOIS FED. AID PROJECT				