

**LEGEND**

- STAGE 1A
- STAGE 1B
- STAGE 1C
- SIGN

**ALL STAGES**

1. "WORKERS" SIGN SHALL BE DISPLAYED WHEN WORKERS PRESENT.
2. ON-GOING MAINTENANCE OF SOIL EROSION AND SEDIMENTATION CONTROL MEASURES SHALL BE PROVIDED DURING ALL STAGES OF CONSTRUCTION.
3. LOCAL TRAFFIC TO BE ALLOWED THROUGH CONSTRUCTION ZONES TO ALLOW ACCESS TO RESIDENCES AND LOCAL BUSINESSES.
4. ACCESS TO DRIVEWAYS AND LOADING DOCKS TO BE PROVIDED WITH MINIMAL DISRUPTION.

**STAGING AND TRAFFIC CONTROL -- STAGE 1A**


1. CONTRACTOR TO INSTALL NECESSARY TRAFFIC CONTROL SIGNS.
2. INSTALLATION OF ALL PERIMETER EROSION BARRIER.
3. TREE, FENCE, SIGN, AND MAILBOX REMOVAL AS NECESSARY.
4. CONTRACTOR TO INSTALL WATER MAIN FROM STA. 207+25 (BRANDT DRIVE) TO STATION 214+00.
5. KEYES AVENUE TO BE CLOSED FROM STA. 207+25 TO STA. 209+00. CHANGEABLE MESSAGE BOARDS FOR DETOUR SHALL READ "KEYES AVENUE CLOSED AT BRANDT DRIVE INTERSECTION".

**STAGING AND TRAFFIC CONTROL -- STAGE 1B**

1. CONTRACTOR TO INSTALL UTILITIES FROM STA. 200+25 (STATE STREET) TO STA. 208+75. CONTRACTOR SHALL TEST AND DISINFECT WATER MAIN FROM STAGE 1A.
2. CONTRACTOR TO INSTALL 45" OUTLOT STORM SEWER AT STA. 203+00.
3. KEYES AVENUE TO BE CLOSED FROM STATE STREET TO STA. 208+75. CHANGEABLE MESSAGE BOARDS FOR DETOUR SHALL READ "KEYES AVENUE CLOSED FROM STATE STREET TO BRANDT DRIVE".

**STAGING AND TRAFFIC CONTROL -- STAGE 1C**

1. CONTRACTOR TO INSTALL UTILITIES FROM STA. 208+75 TO STA. 222+99 (KEYES AVENUE) AND FROM STA. 300+00 TO STA. 302+00 (INDUSTRIAL DRIVE).
2. KEYES AVENUE TO BE CLOSED FROM STATE 208+75 TO STA. 219+00. CHANGEABLE MESSAGE BOARDS FOR DETOUR SHALL READ "KEYES AVENUE CLOSED FROM BRANDT DRIVE TO INDUSTRIAL DRIVE".
3. CONTRACTOR AND ENGINEER TO COORDINATE WITH LOCAL BUSINESS REGARDING COMMERCIAL DELIVERIES/TRUCK TRAFFIC. TRUCK TRAFFIC TO UTILIZE EXISTING PAVEMENT FROM STA. 208+00 TO STA. 214+00. THE CONTRACTOR SHALL STONE AND/OR PLATE TRENCH EXCAVATIONS WHERE WARRANTED SO AS TO ALLOW TRUCK ACCESS.

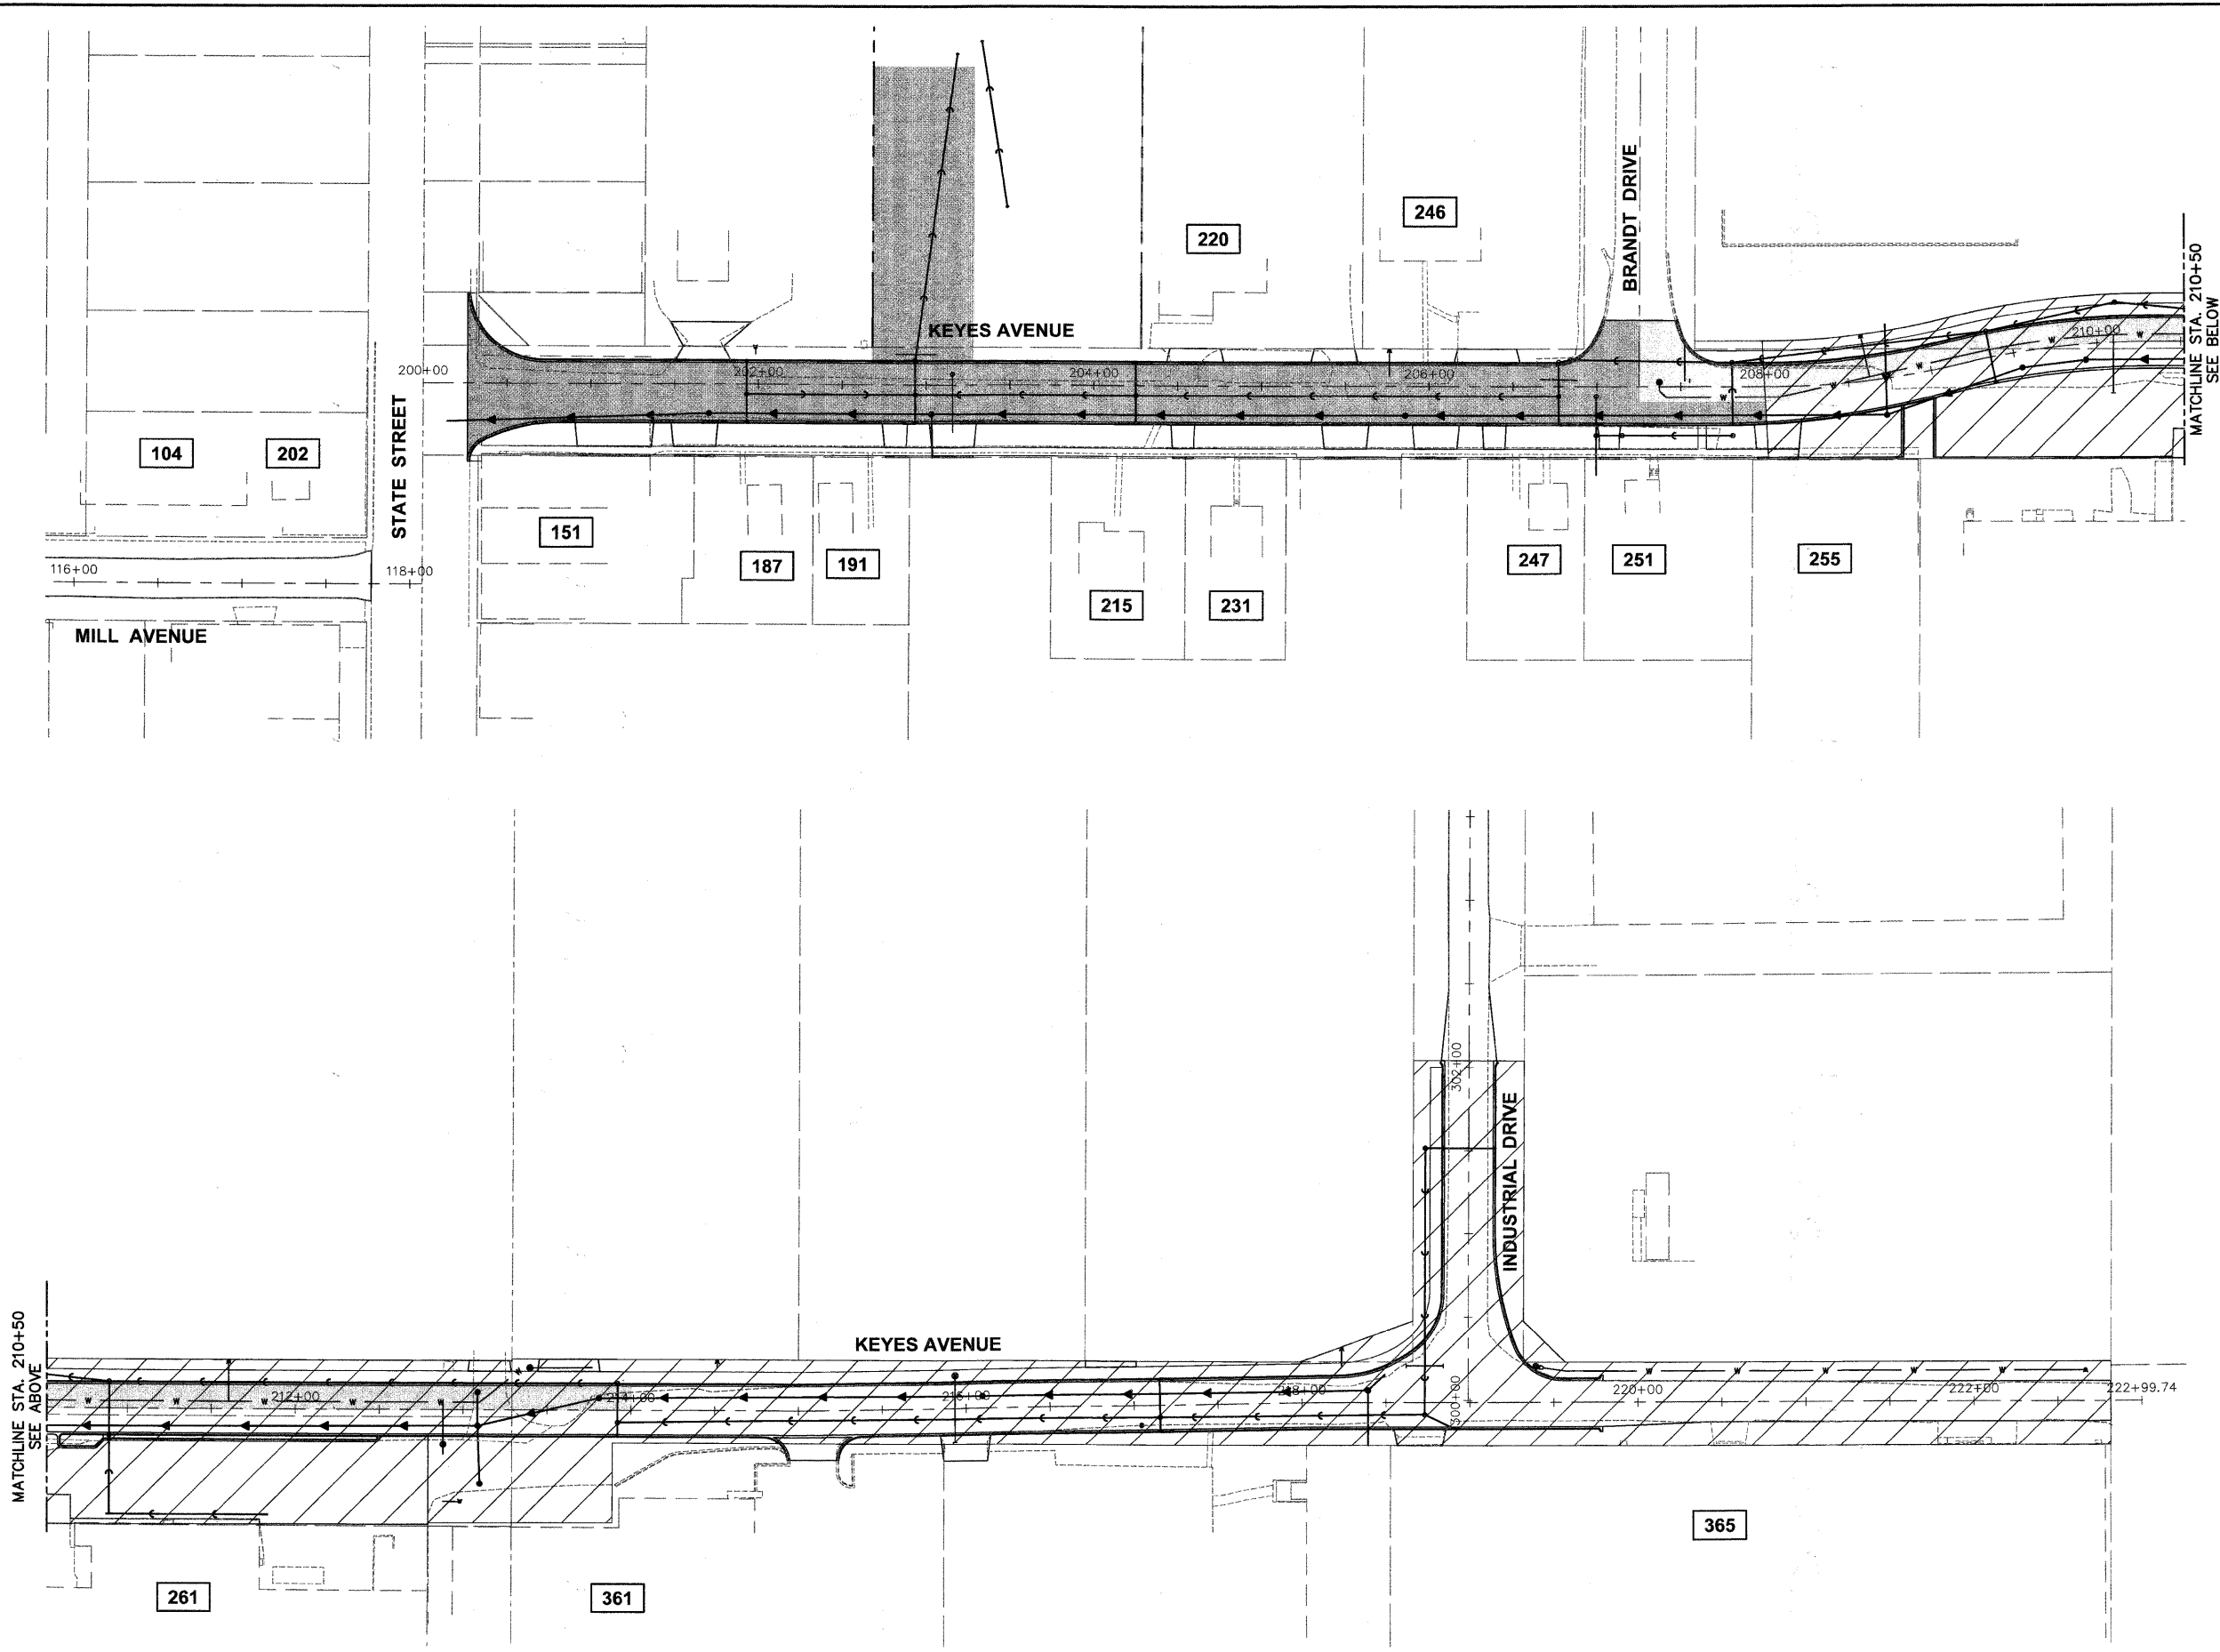

Plotted: February 1, 2010 @ 3:13 PM By: Kite Pung - Tab: 54-STAGE 1 (22x34)  
 COPYRIGHT © 2010 ENGINEERING ENTERPRISES, INC.

FILE NAME	USER NAME = #USER#	DESIGNED - JAM, SWM	REVISED - 12/02/09
#FILE#		DRAWN - KKP	REVISED - 01/22/10
	PLOT SCALE = #SCALE#	CHECKED - JAM	REVISED - 02/03/10
	PLOT DATE = #DATE#	DATE - 10/16/09	REVISED -

**STATE OF ILLINOIS**  
**DEPARTMENT OF TRANSPORTATION**

<b>STAGING AND TRAFFIC CONTROL PLAN</b>	
PROJECT NO. HPP-1468(004)	JOB NO. C-91-175-06
SCALE: 1"=50'	SHEET NO. 50 OF 92 SHEETS STA. N/A TO STA. N/A

F.A. RTE.	SECTION	COUNTY	TOTAL SHEETS	SHEET NO.
N/A	06-00015-00-PV	KANE	97	54
FED. ROAD DIST. NO. - ILLINOIS FED. AID PROJECT			CONTRACT NO. 63406	

Path: \\S:\S\PROJECTS\H05087\DWG\H05087-TRAFFIC\_FINAL\_ENG\H05087-TRAFFIC