
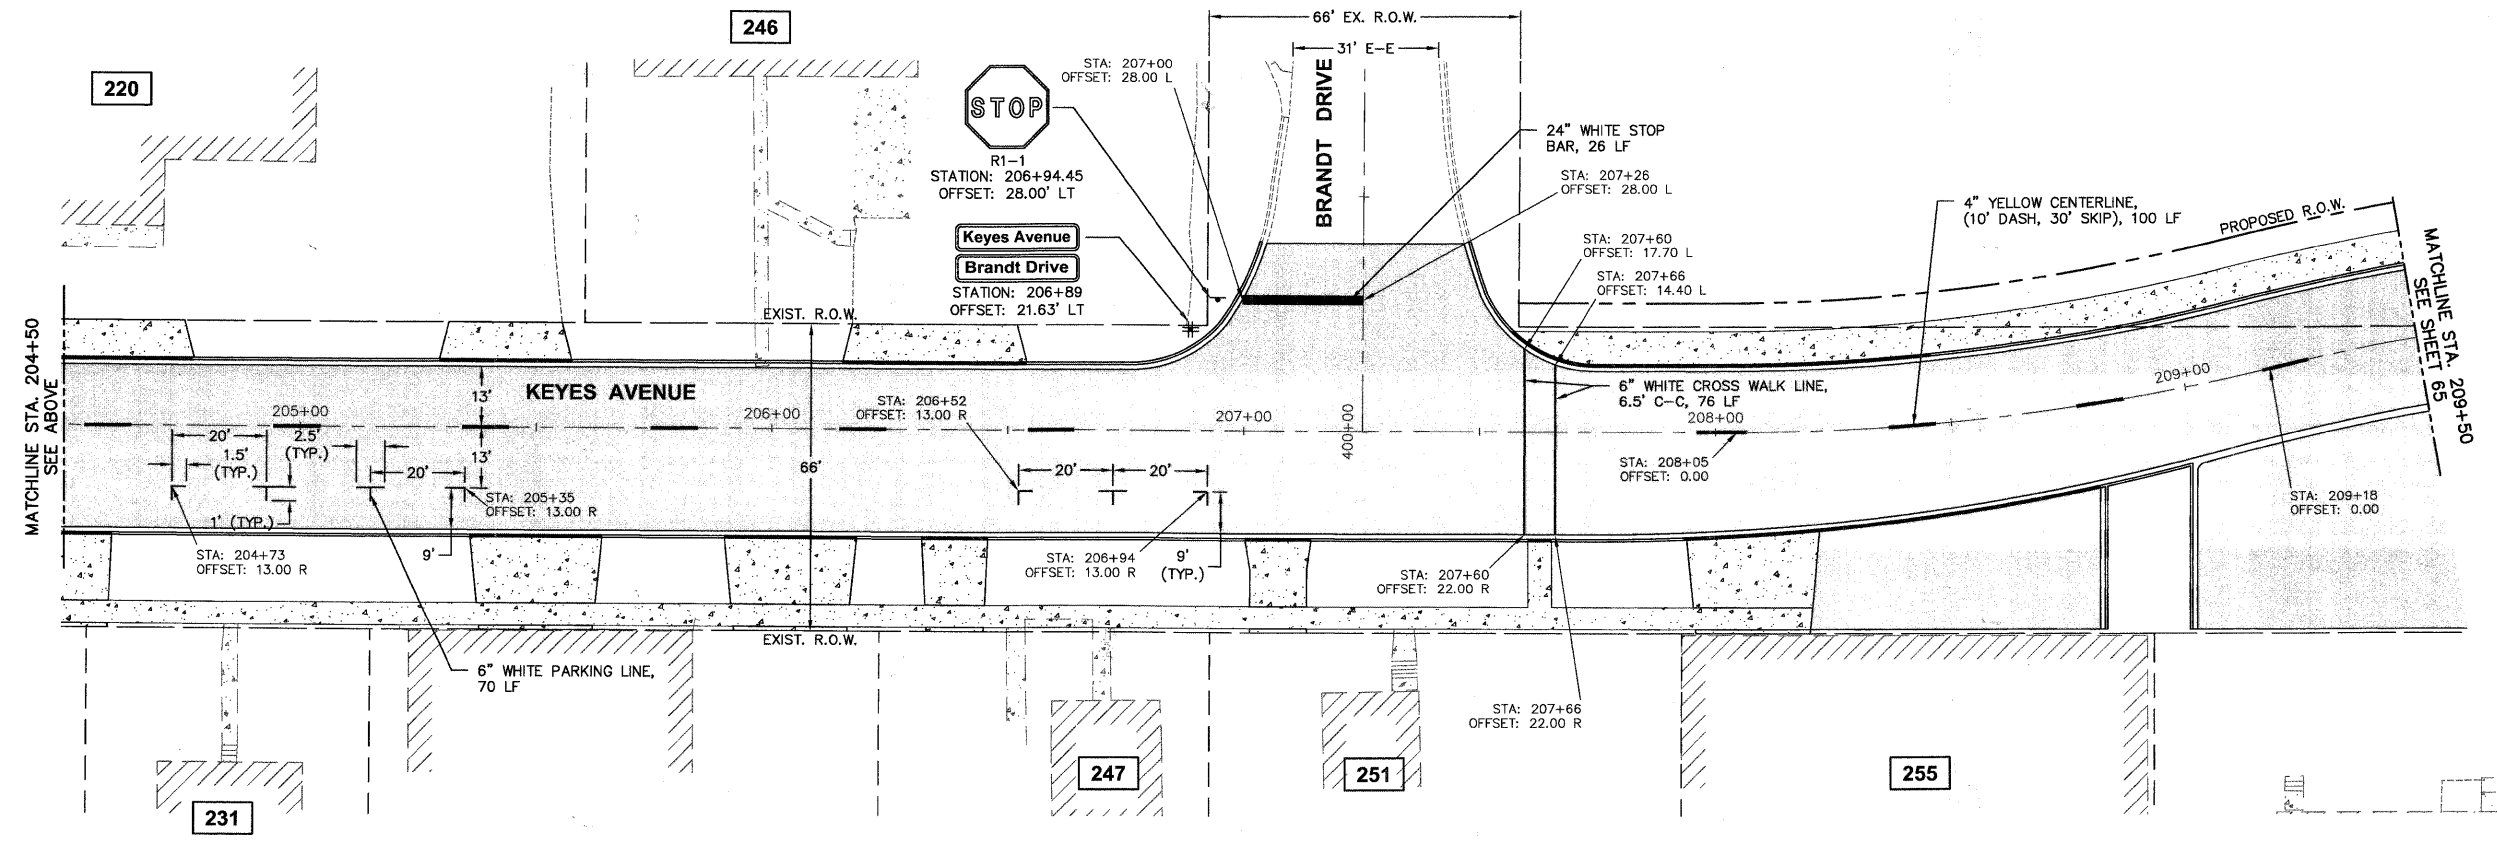


NOTE:
ALL PAVEMENT MARKINGS
ARE TO BE THERMOPLASTIC.

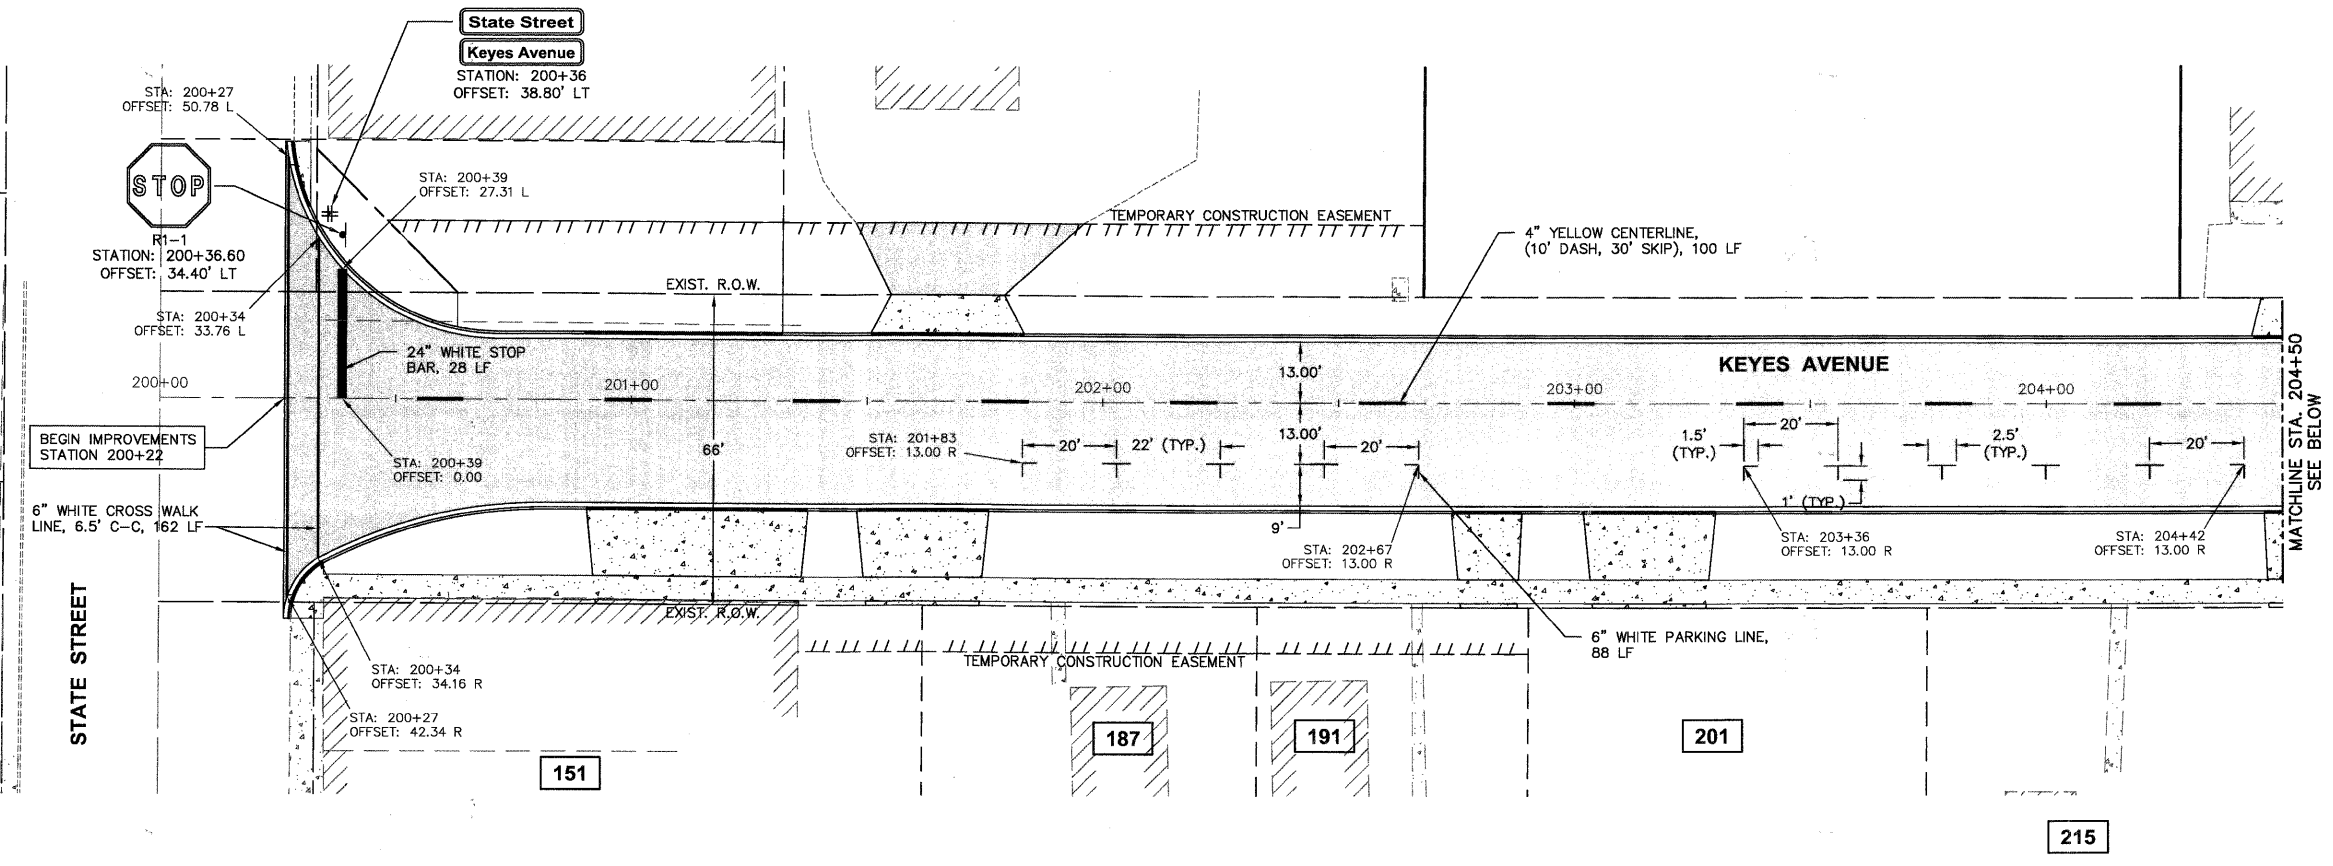

Plot Date: February 1, 2010 @ 3:08 PM. By: Kirk Puntz - Job: 64-KEYES STRIPING (22x34)

COPYRIGHT © 2010 ENGINEERING ENTERPRISES, INC.

FILE NAME	USER NAME = #USER#	DESIGNED - JAM, SWM	REVISED - 12/02/09
#FILE#		DRAWN - KKP	REVISED - 01/22/10
	PLOT SCALE = #SCALE#	CHECKED - JAM	REVISED - 02/03/10
	PLOT DATE = #DATE#	DATE - 10/16/09	REVISED -

**STATE OF ILLINOIS
DEPARTMENT OF TRANSPORTATION**

KEYES AVENUE STRIPING AND SIGNAGE PLAN

PROJECT NO. HPP-1468(004)	JOB NO. C-91-175-06
SHEET NO. 59 OF 92 SHEETS	STA. N/A TO STA. N/A

F.A. RTE.	SECTION	COUNTY	TOTAL SHEETS	SHEET NO.
N/A	06-00015-00-PV	KANE	97	64
FED. ROAD DIST. NO. - ILLINOIS FED. AID PROJECT			CONTRACT NO. 63406	