


F.A. RTE.	SECTION	COUNTY	TOTAL SHEETS	SHEET NO.
301	177-2 (-1A, B-1, VB-1)	STEPHENSON	386	55
STA.	504+00	TO STA.	520+00	
FED. ROAD DIST. NO.	ILLINOIS FED. AID PROJECT			
P-92-029-02				PLN-06 OF 32
CONTRACT #64799				

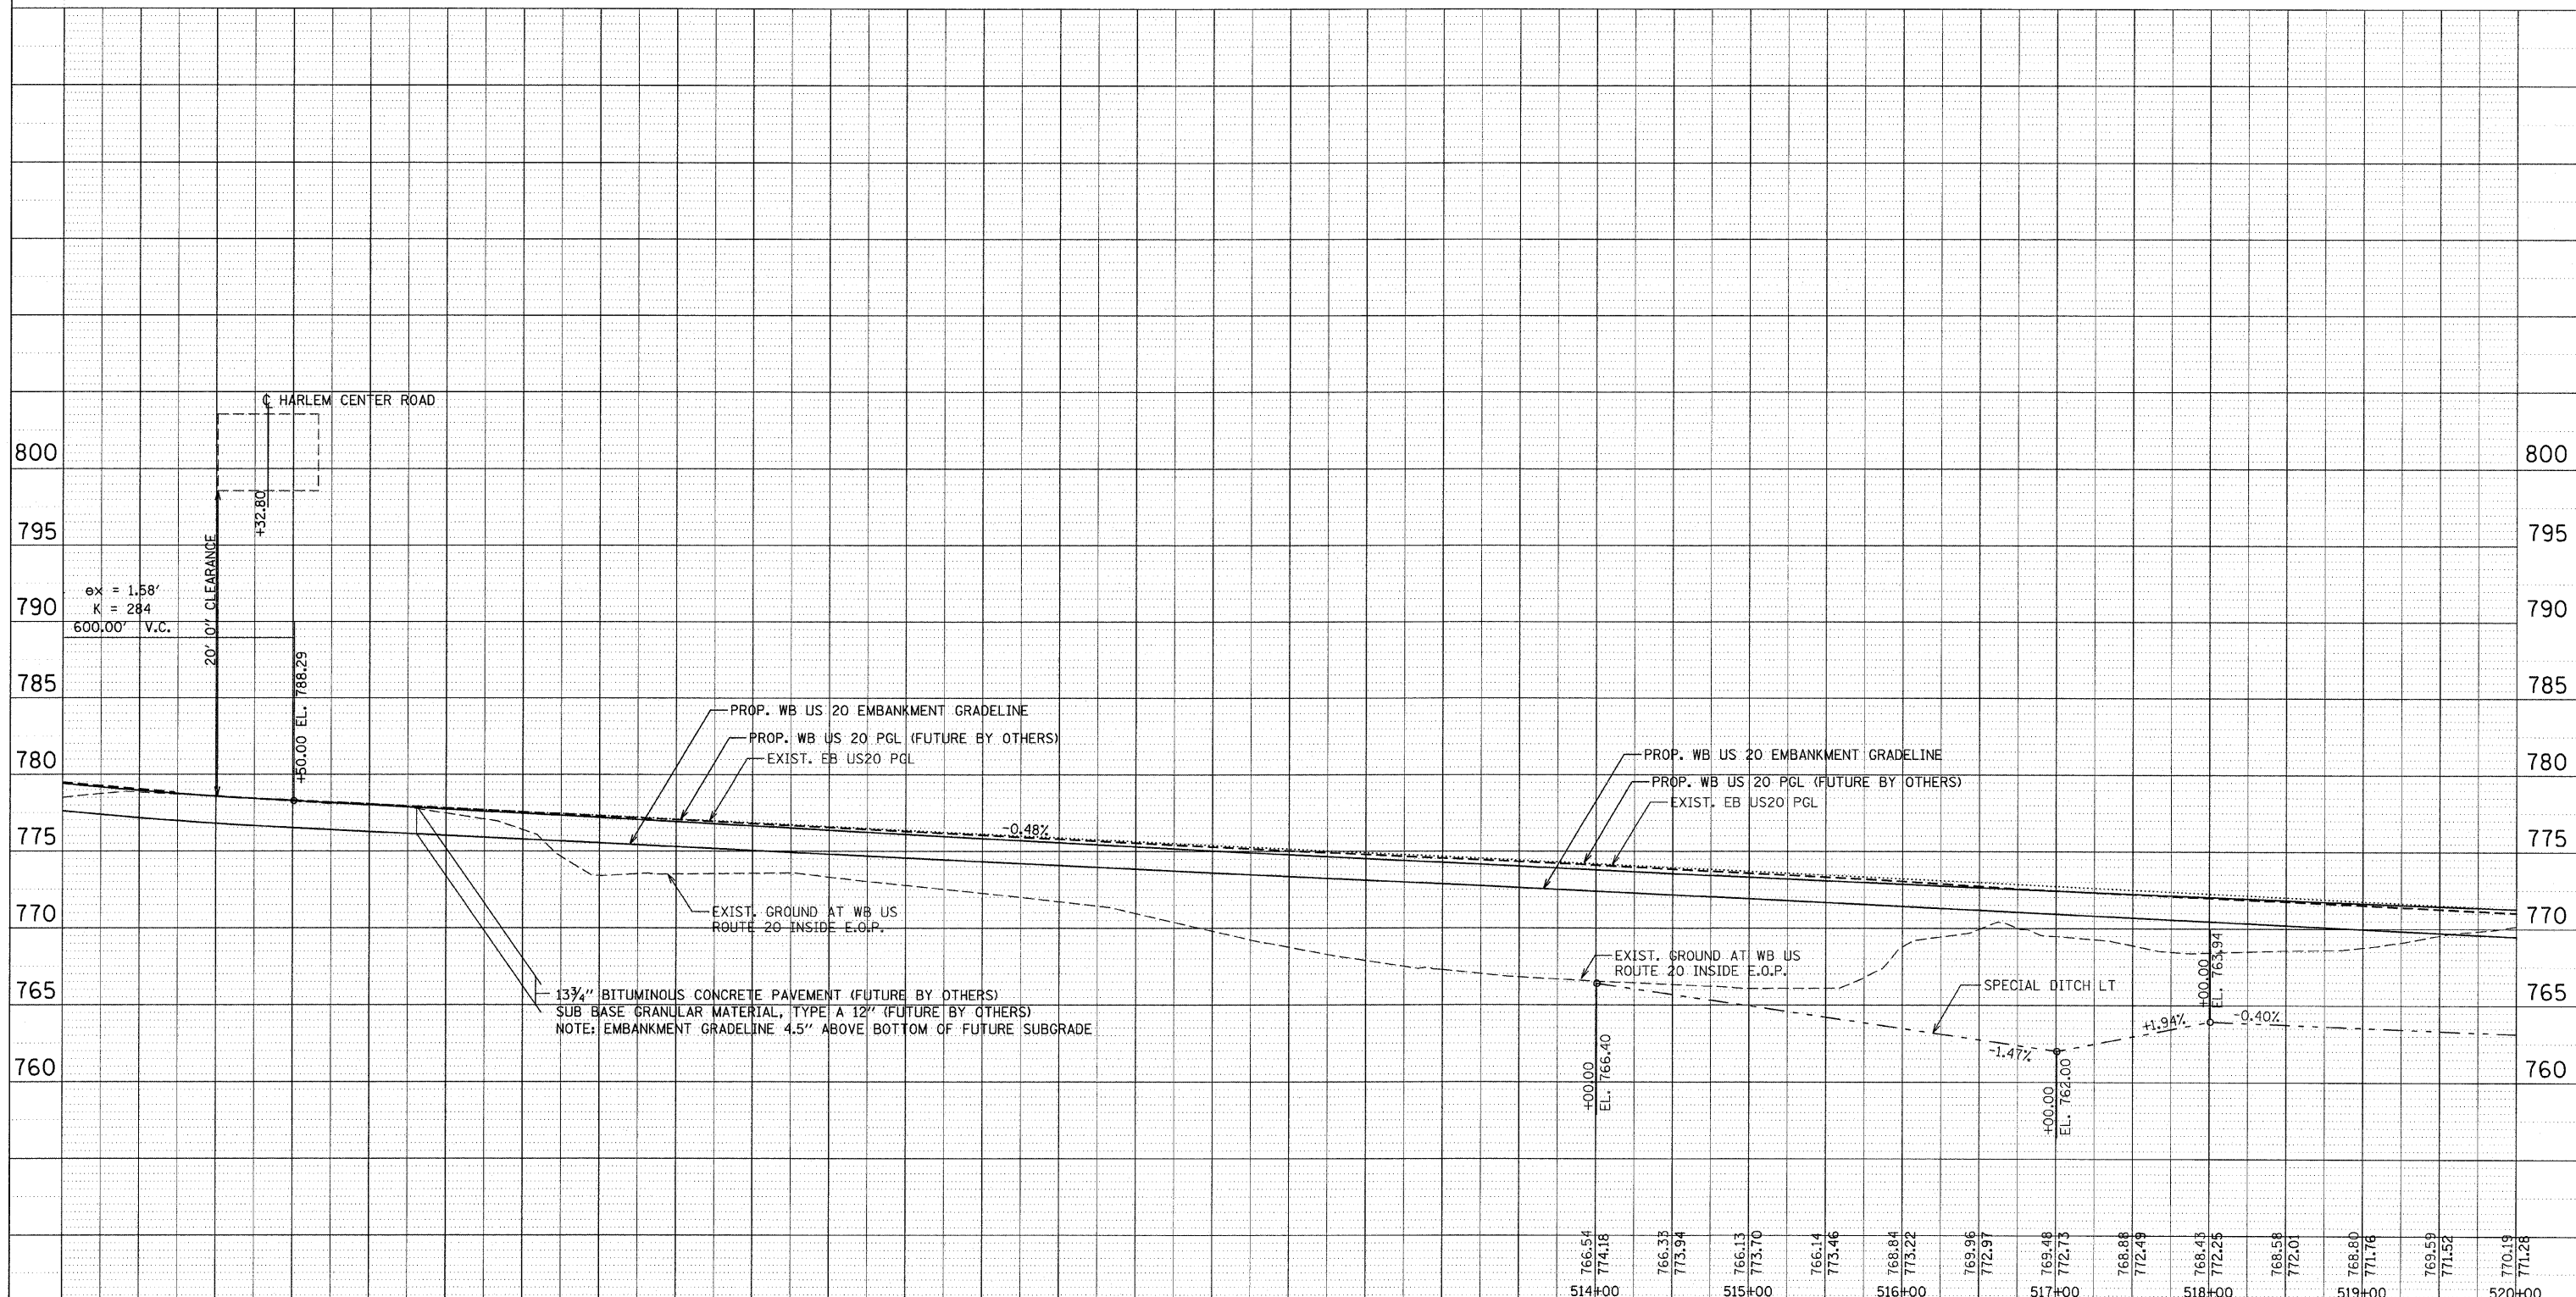

778.51	779.42	776.83	778.95	784.02	778.58	781.23	778.29	778.08	778.05	777.46	777.81	776.37	777.57	773.40	777.33	773.49	777.08	773.54	776.84	773.26	776.60	772.73	776.36	772.21	776.12	771.67	775.88	770.90	775.63	769.76	775.39	768.70	775.15	767.86	774.91	767.27	774.67	766.81	774.42
504+00		505+00		506+00		507+00		508+00		509+00		510+00		511+00		512+00		513+00		514+00		515+00		516+00		517+00		518+00		519+00		520+00							

100FT (HORIZ.)
10FT (VERT.)

0

100FT (HORIZ.)
10FT (VERT.)

GRAPHIC SCALE IN FEET

REVISIONS	
NAME	DATE

ILLINOIS DEPARTMENT OF TRANSPORTATION
F.A.P. ROUTE 301 (US RTE. 20)
FROM BOLTON ROAD TO WEST OF IL RTE. 26

PROFILE
WESTBOUND U.S. ROUTE 20

SCALE: VERT. 1"=50'
HORIZ. 1"=50'

DATE: 01-22-10

DRAWN BY RMH
CHECKED BY DM