



STATE OF ILLINOIS  
DEPARTMENT OF TRANSPORTATION

ROUTE NO.	SECTION	COUNTY	TOTAL SHEETS	SHEET NO.	SHEET NO. 11
FAP 301	177-2	STEPHENSON	386	151	47 SHEETS
FED. ROAD DIST. NO. 7	ILLINOIS	FED. AID PROJECT-			

Contract No. 64799

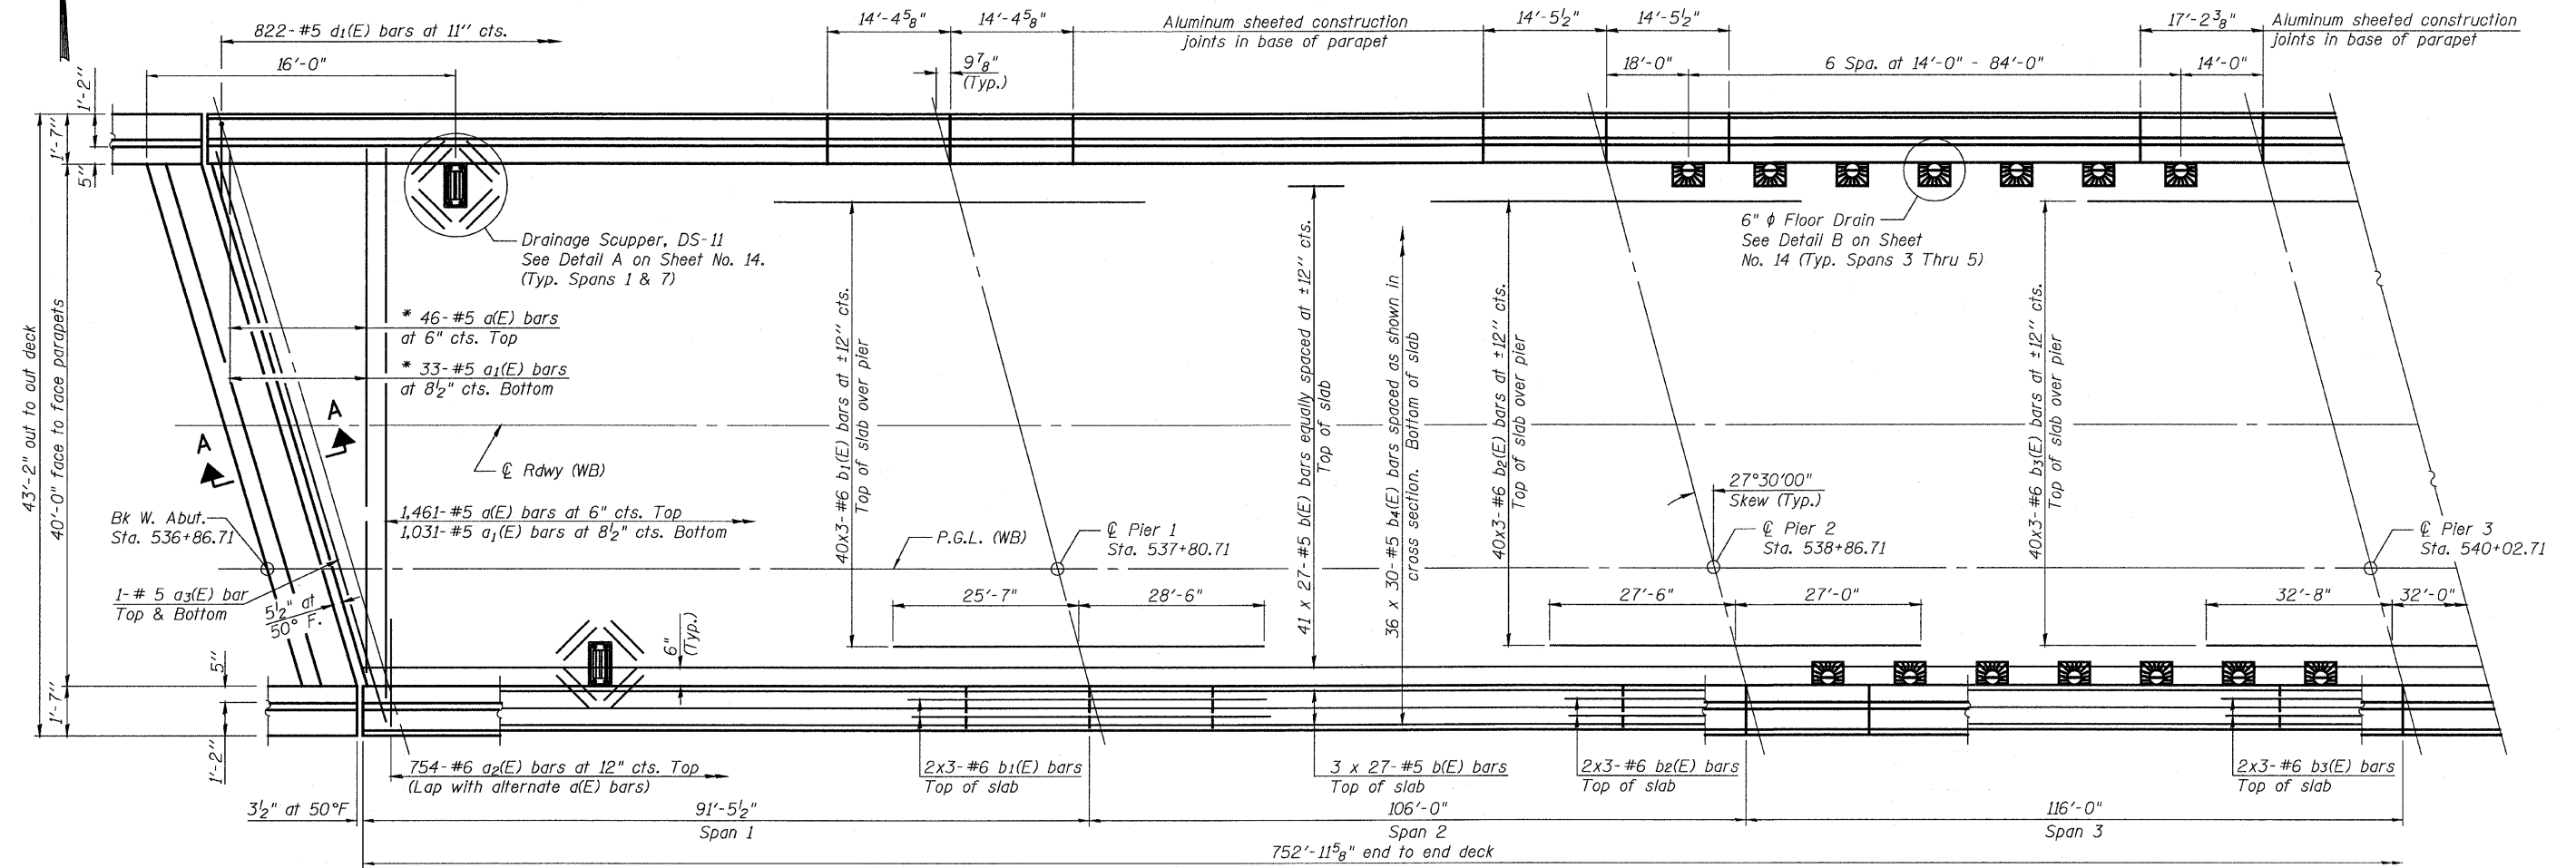

\* Order a(E) & a<sub>1</sub>(E) bars full length. Cut to fit skew and use remainder of bars in opposite end.

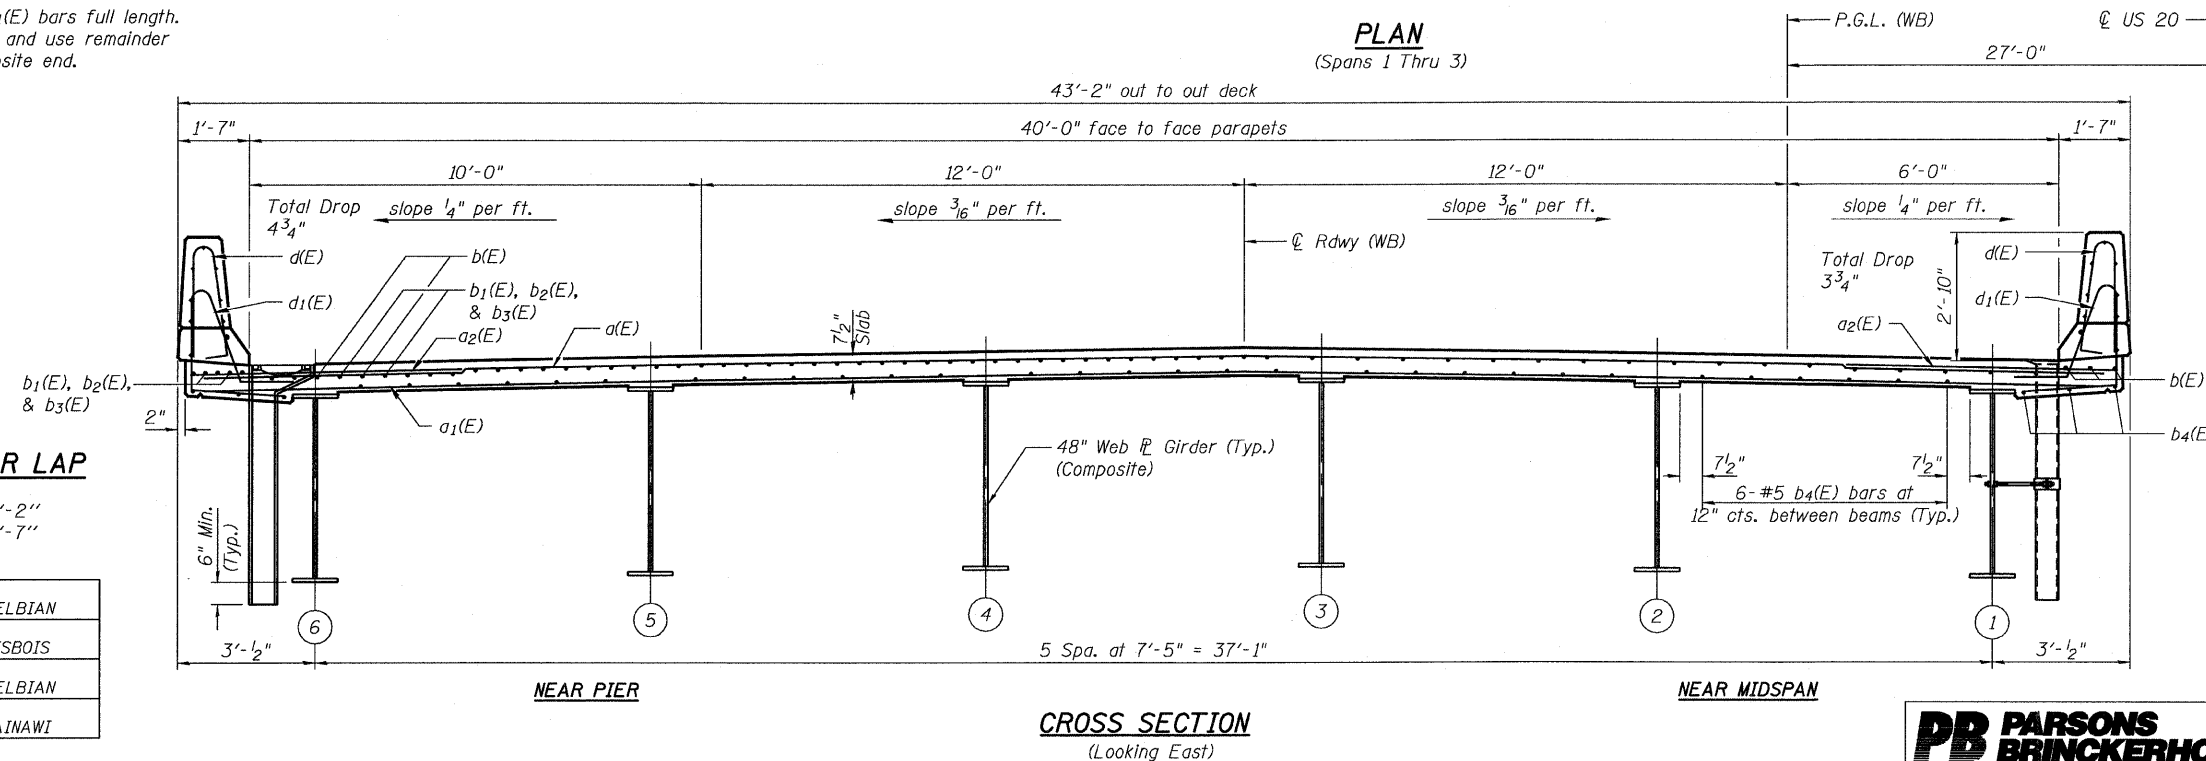

Notes:

1. See Sheet Nos. 14 & 15 for superstructure details and Bill of Material.
2. See Sheet No. 15 for parapet reinforcement.
3. See Sheet No. 14 for Detail A, Detail B, & Section A-A.
4. Bars indicated thus 20 x 3-#5 etc. indicates 20 lines of bars with 3 lengths per line.
5. Cut longitudinal reinforcement to clear Drainage Scuppers & Floor Drains.
6. Work this sheet with Sheet Nos. 12, 13, 14, & 15.

**MINIMUM BAR LAP**  
(Deck)

#5 bar = 2'-2"  
#6 bar = 2'-7"

DESIGNED	S.CHELBIAN
CHECKED	J.BRISBOIS
DRAWN	S.CHELBIAN
CHECKED	J.GRAINAWI

**SUPERSTRUCTURE I**  
F.A.P. ROUTE 301 SECTION 177-2B-1  
STEPHENSON COUNTY  
STATION 540+65.71  
STRUCTURE NO. 089-0082

